
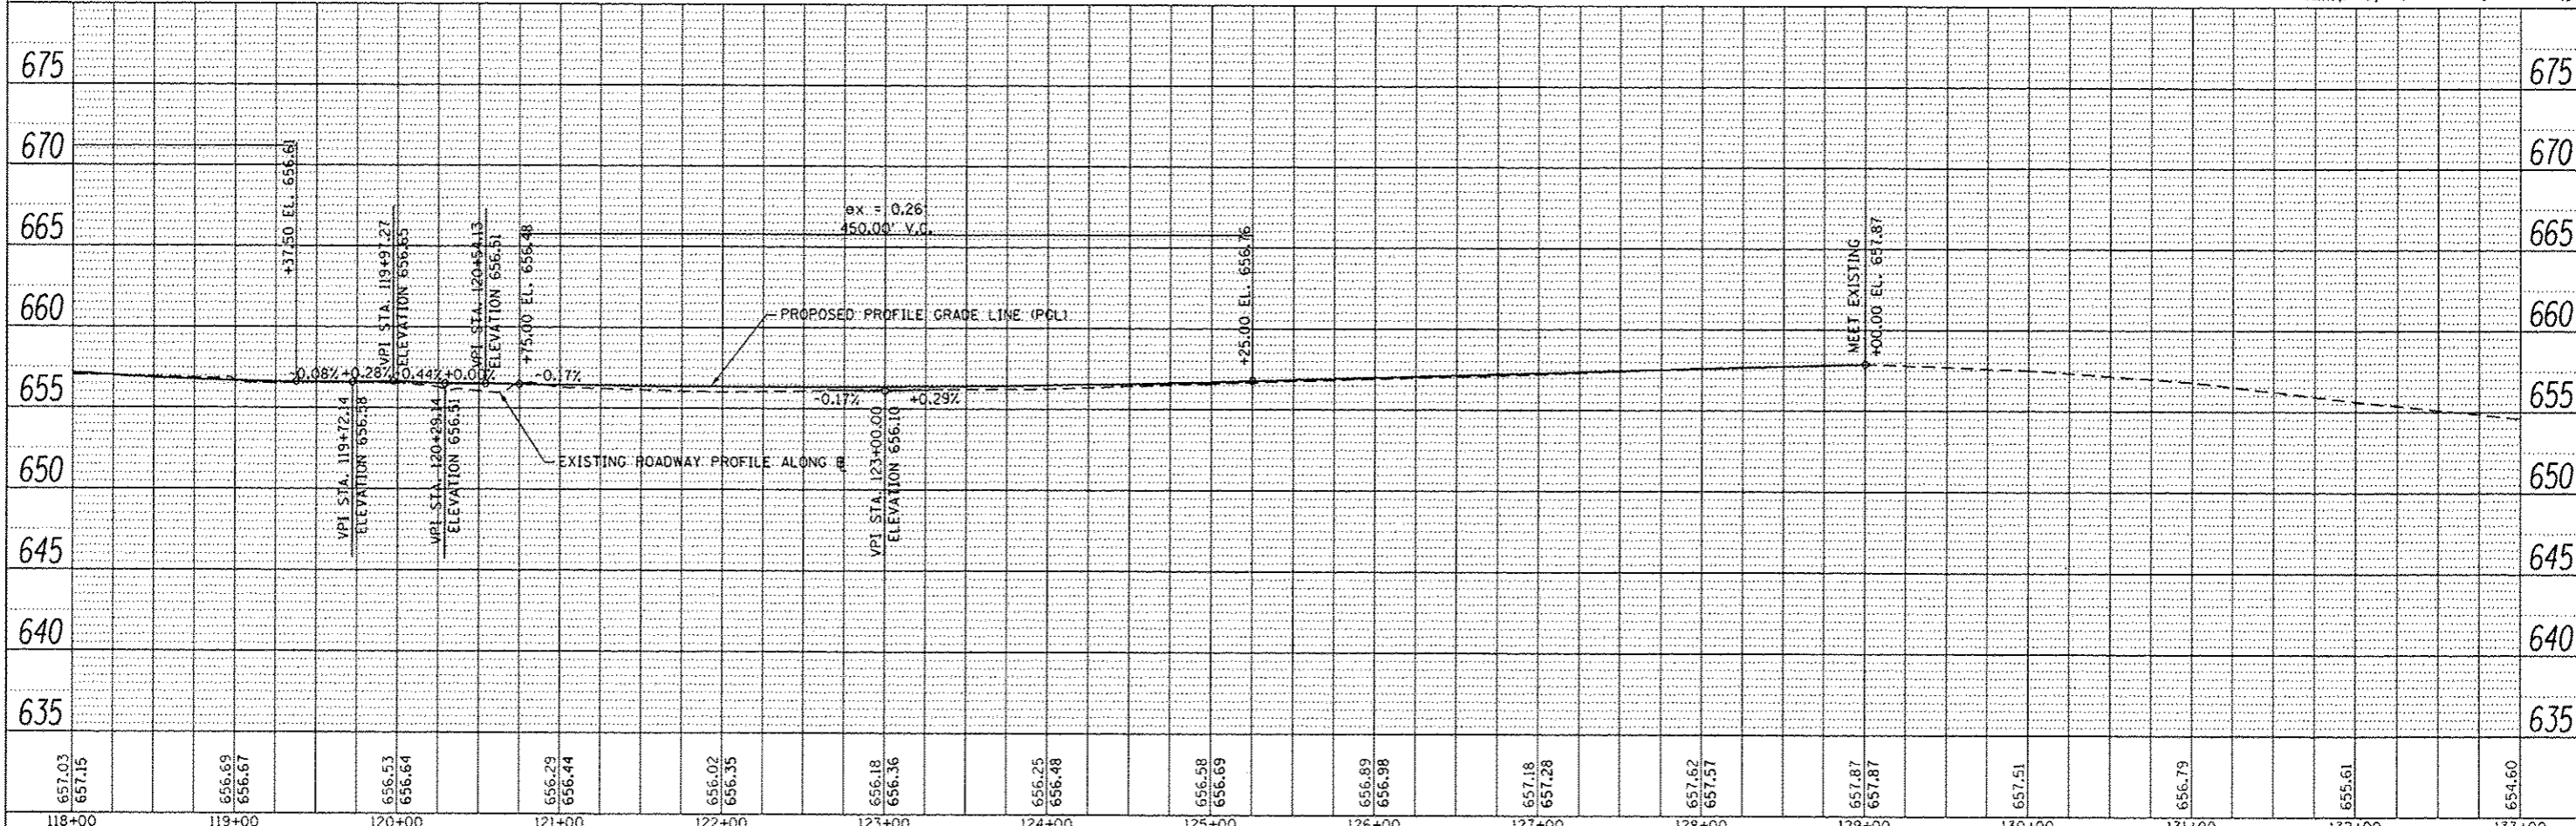


| | |
|-------------|--|
| DATE | |
| BY | |
| REVISIONS | |
| NO. | |
| DATE | |
| BY | |
| DESCRIPTION | |
| DATE | |
| BY | |
| DESCRIPTION | |

| | |
|-------------|--|
| DATE | |
| BY | |
| REVISIONS | |
| NO. | |
| DATE | |
| BY | |
| DESCRIPTION | |
| DATE | |
| BY | |
| DESCRIPTION | |

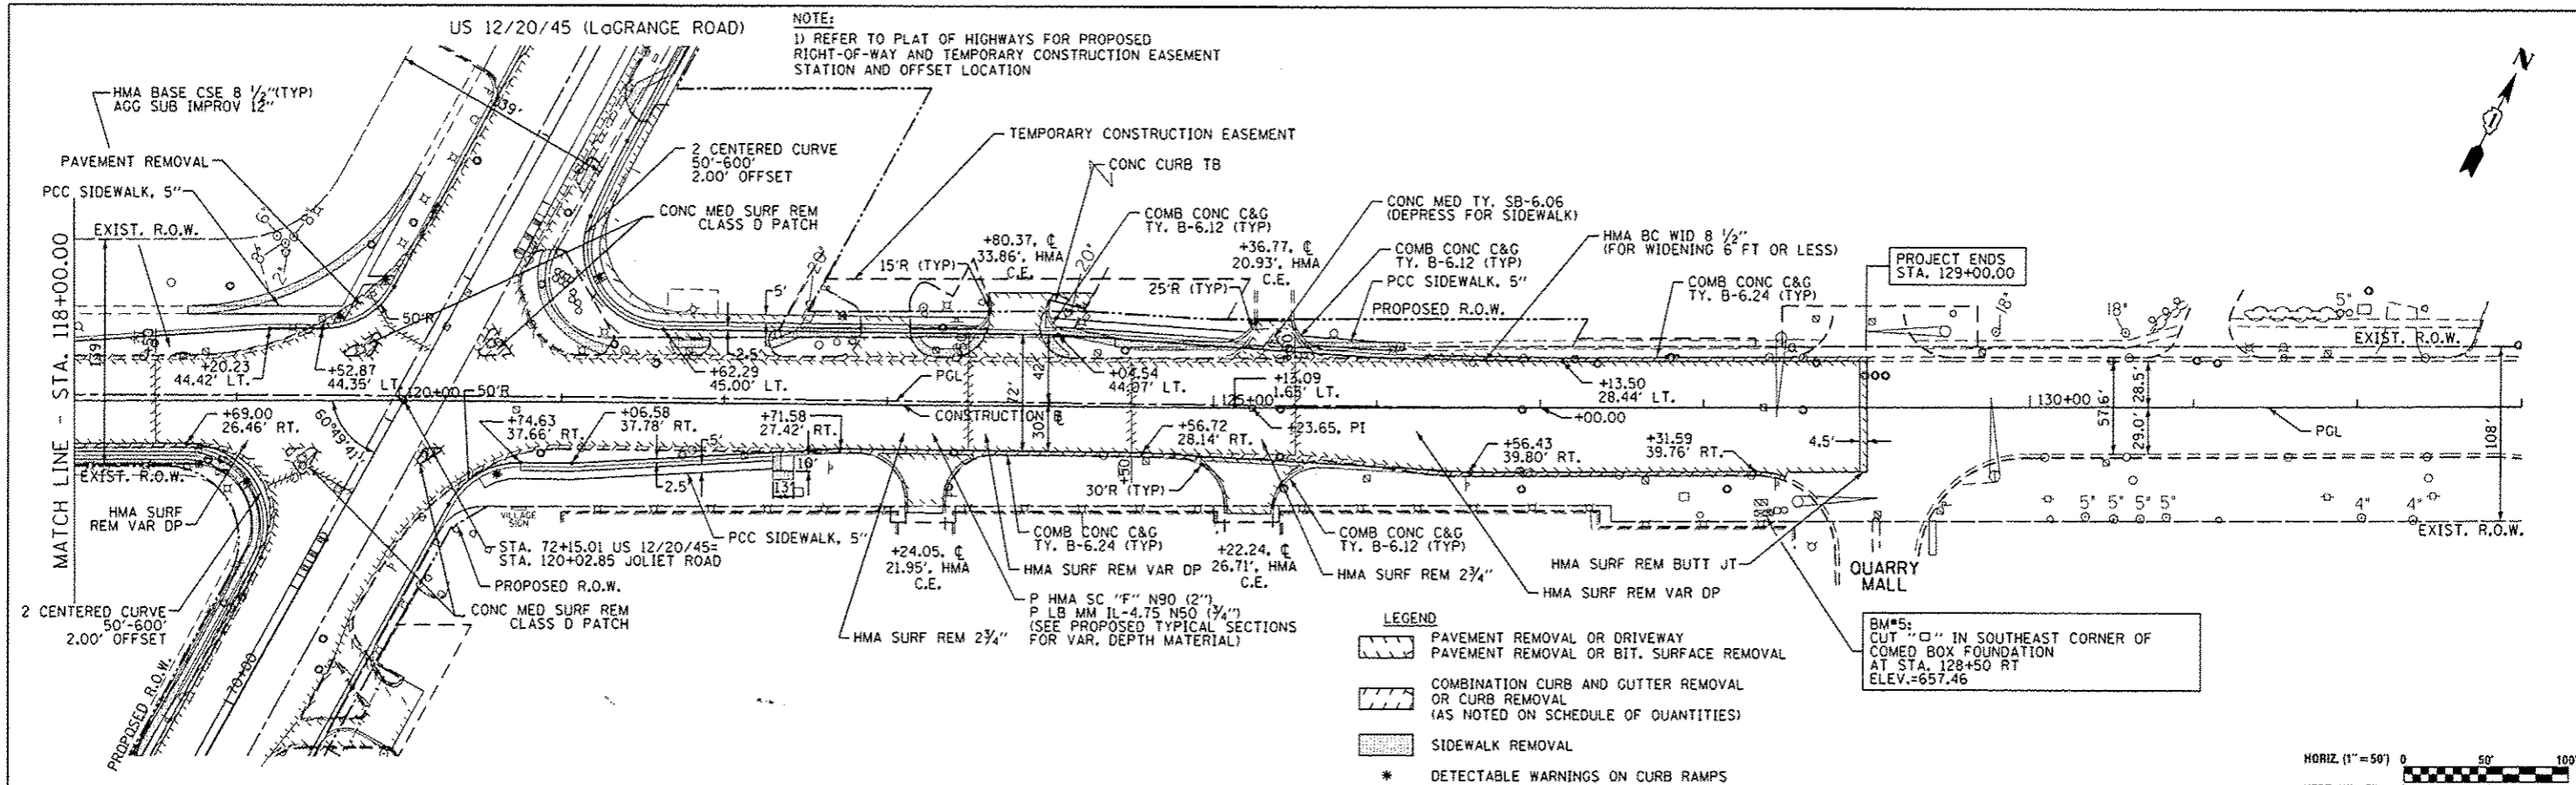

| | | | | | | | | | | | |
|-------------------|---------------------|----------------|--------------|---|---------------------------------|---------------------|----------------------------|---------------------|--------------|---------------------------|---------------|
| FILE NAME: #FILE# | USER NAME: #USER# | DESIGNED: BDH | REVISOR: TA | STATE OF ILLINOIS DEPARTMENT OF TRANSPORTATION | PLAN AND PROFILE JOLIET ROAD | | F.A.P. RITE: 330 | SECTION: 2010-082-1 | COUNTY: COOK | TOTAL SHEETS: 152 | SHEET NO.: 20 |
| | PLOT SCALE: #SCALE# | DRAWN: BCD | REVISOR: BCD | | SCALE: 1"=50' | SHEET NO. OF SHEETS | STA. 118+00 TO STA. 133+00 | CONTRACT NO. 60L73 | | ILLINOIS FED. AID PROJECT | |
| | PLOT DATE: #DATE# | DATE: 10-16-13 | REVISOR: BCD | | | | | | | | |