
 







**STORMWATER POLLUTION PREVENTION LEGEND**

-  PERIMETER EROSION BARRIER (P.E.B.)
-  TEMPORARY EROSION CONTROL SEEDING
-  INLET AND PIPE PROTECTION
-  INLET FILTERS (EXISTING DRAINAGE STRUCTURES)
-  INLET FILTERS (PROPOSED DRAINAGE STRUCTURES)
-  DRAINAGE STRUCTURES

TEMPORARY EROSION CONTROL SEEDING TO BE PLACED DIRECTLY AFTER STAGE 1

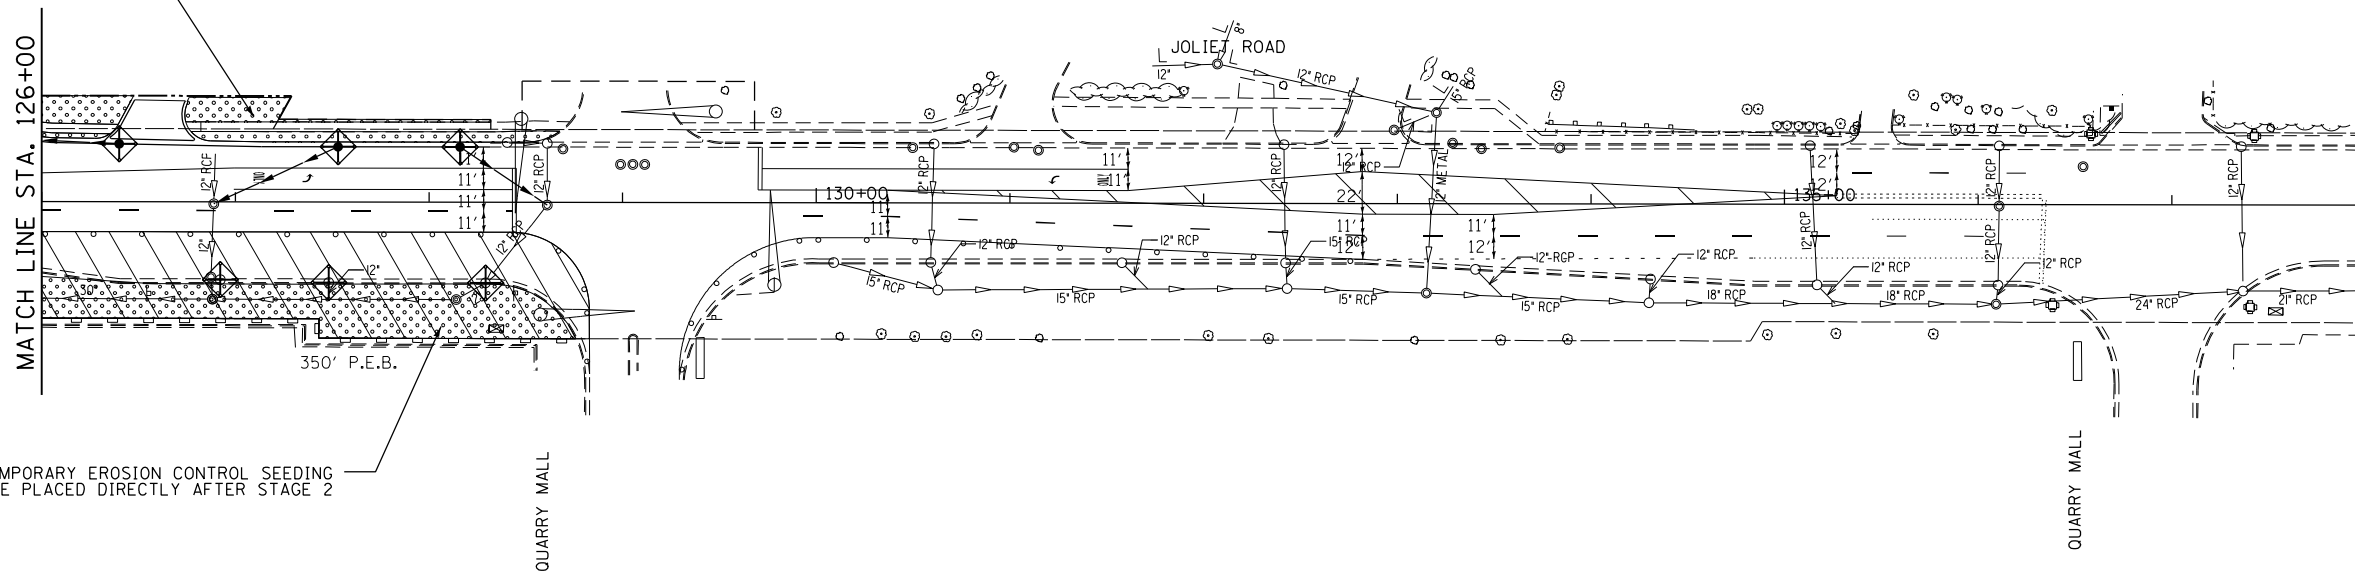

TEMPORARY EROSION CONTROL SEEDING TO BE PLACED DIRECTLY AFTER STAGE 2

FILE NAME =	USER NAME = #USER#	DESIGNED - BDH	REVISED -	<b>STATE OF ILLINOIS DEPARTMENT OF TRANSPORTATION</b>	<b>EROSION AND SEDIMENT CONTROL PLAN STAGE II</b>			F.A. RTE.	SECTION	COUNTY	TOTAL SHEETS	SHEET NO.
#FILEL#	PLOT SCALE = #SCALE#	DRAWN - BCD	REVISED -					330	2010-082-1	COOK	152	39
	PLOT DATE = #DATE#	CHECKED - BDH	REVISED -		SCALE: 1"=50' SHEET NO. OF SHEETS STA. 115+00 TO STA. 138+00			CONTRACT NO. 60L73		ILLINOIS FED. AID PROJECT		
		DATE - 10-16-13	REVISED -									