

PROP. GUARDRAIL REMOVAL 50'
 PROP. TRAFFIC BARRIER TERMINAL, TYPE 1 (SPECIAL) TANGENT
 PROP. TERMINAL MARKER - DIRECT APPLIED
 PROP. GUARDRAIL MARKERS, TYPE B

NOTES:

CENTER LINE RUMBLE STRIPES ARE TO BE INSTALLED THROUGH OUT PROJECT LIMITS. FOLLOW "RUMBLE STRIPES FOR CENTERLINE, NON-FREEWAY" DETAIL FOR LOCATION OMISSIONS.

ALL PAVEMENT MARKINGS OBLITERATED BY MILLING WITHIN PROJECT LIMITS ARE TO BE REPLACED ACCORDING TO THE "DISTRICT ONE TYPICAL PAVEMENT MARKINGS" DETAIL (TC-13).

RAISED REFLECTIVE PAVEMENT MARKERS ARE TO BE INSTALLED THROUGHOUT PROJECT LIMITS ACCORDING TO "TYPICAL APPLICATIONS RAISED REFLECTIVE PAVEMENT MARKERS (SNOW-PLOW RESISTANT) DETAIL (TC-11).

PVT MK LEGEND


- ① PVT MK DOUBLE YELLOW CENTERLINE, 4" 11" C-C (TYP.)
- ② PVT MK NO PASSING ZONE LINE, YELLOW 5 1/2" C-C FROM SKIP DASH CENTERLINE (TYP.)
- ③ PVT MK SKIP DASH YELLOW (10' DASH, 30' SKIP) (TYP.)

REMOVAL LEGEND

- TREE REMOVAL
- SELECTIVE CLEARING

- (A) REMOVAL AND DISPOSAL OF UNSUITABLE MATERIAL
 EARTH EXCAVATION
 PROP. SUBBASE GRANULAR MATERIAL, TYPE C 4"
 PROP. HOT-MIX ASPHALT SHOULDERS, 8" W/ RUMBLE STRIP, 8"
 PROP. AGGREGATE SHOULDERS, TYPE B 6"

- (B) TOPSOIL FURNISH AND PLACE, 4"
 SEEDING, CLASS 2A
 NITROGEN FERTILIZER NUTRIENT
 PHOSPHORUS FERTILIZER NUTRIENT
 POTASSIUM FERTILIZER NUTRIENT
 EROSION CONTROL BLANKET

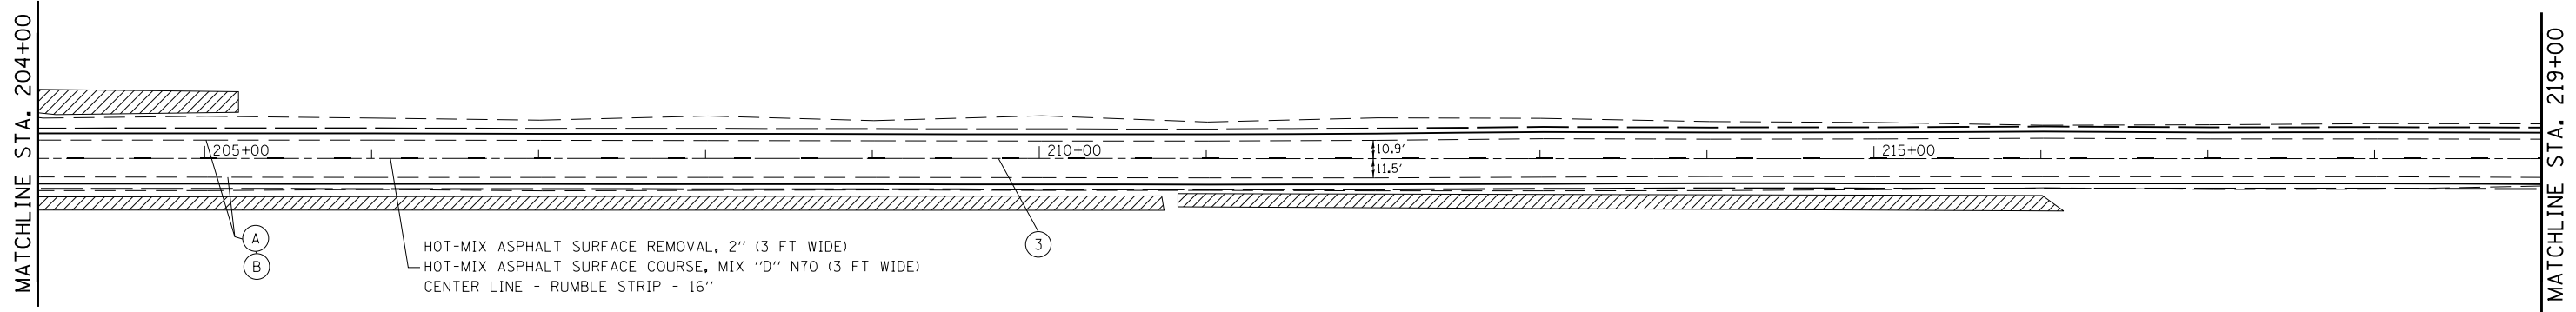

HOT-MIX ASPHALT SURFACE REMOVAL, 2" (3 FT WIDE)
 HOT-MIX ASPHALT SURFACE COURSE, MIX "D" N70 (3 FT WIDE)
 CENTER LINE - RUMBLE STRIP - 16"

FILE NAME = c:\pwwork\pwwork\bahtekr\d0293497\0128912-sh1-plan2.dgn	USER NAME = bahtekr	DESIGNED -	REVISED -	STATE OF ILLINOIS DEPARTMENT OF TRANSPORTATION	NEW AVE. (COOK COUNTY LINE TO IL 171/ARCHER AVE.) ROADWAY AND PAVEMENT MARKING PLANS	F.A.U. RTE. = 0361	SECTION = 2011-223-1	COUNTY = COOK & WILL	TOTAL SHEETS = 90	SHEET NO. = 10	
	PLOT SCALE = 100.0000' / 111.	CHECKED -	REVISED -			SCALE: 1"=50'	SHEET 4 OF 10 SHEETS	STA. 189+00 TO STA. 219+00	CONTRACT NO. 60R86		
Default	PLOT DATE = 10/31/2013	DATE -	REVISED -		ILLINOIS FED. AID PROJECT						