


MATCHLINE STA. 219+00

MATCHLINE STA. 234+00

NEW AVENUE



HOT-MIX ASPHALT SURFACE REMOVAL, 2" (3 FT WIDE)
 HOT-MIX ASPHALT SURFACE COURSE, MIX "D" N70 (3 FT WIDE)
 CENTER LINE - RUMBLE STRIP - 16"
 ENDS STA. 233+08

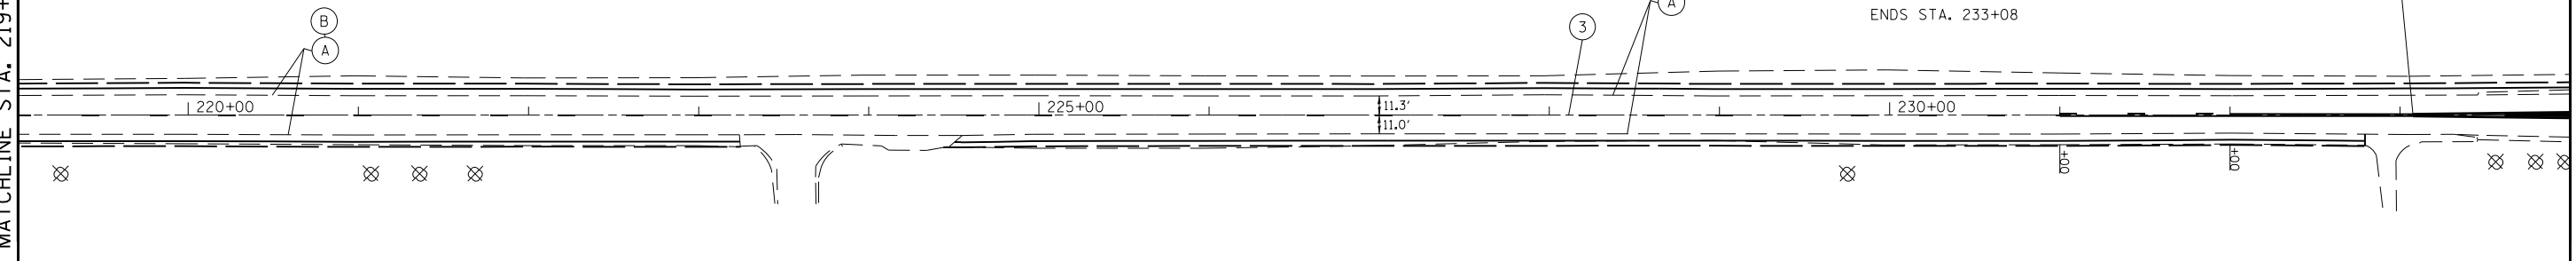

PVT MK LEGEND

- ① PVT MK DOUBLE YELLOW CENTERLINE, 4" 11" C-C (TYP.)
- ② PVT MK NO PASSING ZONE LINE, YELLOW 5 1/2" C-C FROM SKIP DASH CENTERLINE (TYP.)
- ③ PVT MK SKIP DASH YELLOW (10' DASH, 30' SKIP) (TYP.)

REMOVAL LEGEND

- ⊗ TREE REMOVAL
- ▨ SELECTIVE CLEARING

- Ⓐ REMOVAL AND DISPOSAL OF UNSUITABLE MATERIAL
EARTH EXCAVATION
PROP. SUBBASE GRANULAR MATERIAL, TYPE C 4"
- Ⓑ PROP. HOT-MIX ASPHALT SHOULDERS, 8" W/ RUMBLE STRIP, 8"
- Ⓒ PROP. AGGREGATE SHOULDERS, TYPE B 6"

- Ⓐ TOPSOIL FURNISH AND PLACE, 4"
- Ⓑ SEEDING, CLASS 2A
- Ⓒ NITROGEN FERTILIZER NUTRIENT
- Ⓓ PHOSPHORUS FERTILIZER NUTRIENT
- Ⓔ POTASSIUM FERTILIZER NUTRIENT
- Ⓕ EROSION CONTROL BLANKET

NOTES:

CENTER LINE RUMBLE STRIPES ARE TO BE INSTALLED THROUGH OUT PROJECT LIMITS. FOLLOW "RUMBLE STRIPES FOR CENTERLINE, NON-FREEWAY" DETAIL FOR LOCATION OMISSIONS.

ALL PAVEMENT MARKINGS OBLITERATED BY MILLING WITHIN PROJECT LIMITS ARE TO BE REPLACED ACCORDING TO THE "DISTRICT ONE TYPICAL PAVEMENT MARKINGS" DETAIL (TC-13).


RAISED REFLECTIVE PAVEMENT MARKERS ARE TO BE INSTALLED THROUGHOUT PROJECT LIMITS ACCORDING TO "TYPICAL APPLICATIONS RAISED REFLECTIVE PAVEMENT MARKERS (SNOW-PLOW RESISTANT) DETAIL (TC-11).

MATCHLINE STA. 234+00

MATCHLINE STA. 249+00

NEW AVENUE

135th STREET

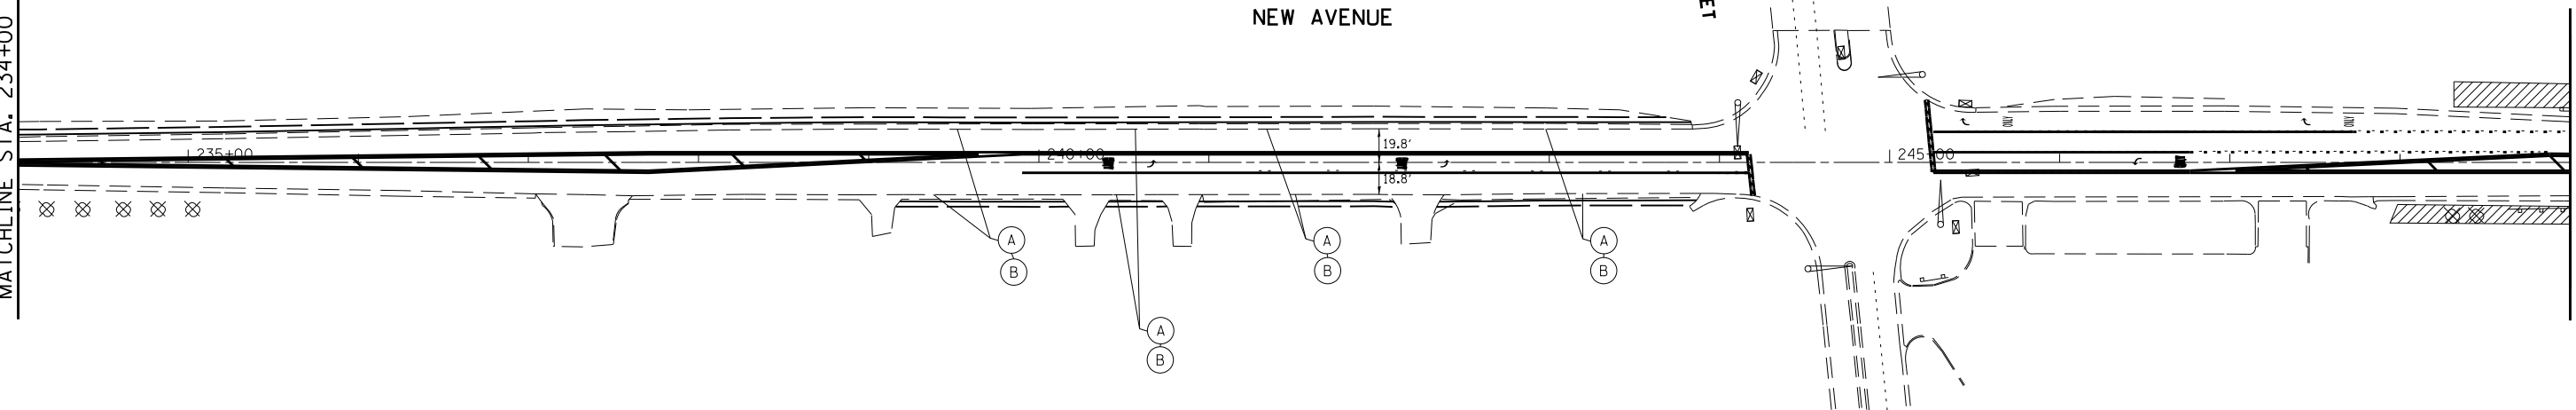

FILE NAME =	USER NAME = bochtekr	DESIGNED -	REVISED -
ei:\pw\work\p\dot\bochtekr\d0293497\0128912-sht-plan2.dgn		DRAWN -	REVISED -
Default	PLOT SCALE = 100.0000' / in.	CHECKED -	REVISED -
	PLOT DATE = 10/31/2013	DATE -	REVISED -

STATE OF ILLINOIS
DEPARTMENT OF TRANSPORTATION

NEW AVE. (COOK COUNTY LINE TO IL 171/ARCHER AVE.)
ROADWAY AND PAVEMENT MARKING PLANS

SCALE: 1"=50' SHEET 5 OF 10 SHEETS STA. 219+00 TO STA. 249+00

F.A.U. RTE.	SECTION	COUNTY	TOTAL SHEETS	SHEET NO.
0361	2011-223-1	COOK & WILL	90	11
CONTRACT NO. 60R86				
ILLINOIS FED. AID PROJECT				