

**PVT MK LEGEND**

- ① PVT MK DOUBLE YELLOW CENTERLINE, 4" 11" C-C (TYP.)
- ② PVT MK NO PASSING ZONE LINE, YELLOW 5 1/2" C-C FROM SKIP DASH CENTERLINE (TYP.)
- ③ PVT MK SKIP DASH YELLOW (10' DASH, 30' SKIP) (TYP.)

**REMOVAL LEGEND**

- ⊗ TREE REMOVAL
- ▨ SELECTIVE CLEARING


- Ⓐ REMOVAL AND DISPOSAL OF UNSUITABLE MATERIAL  
EARTH EXCAVATION  
PROP. SUBBASE GRANULAR MATERIAL, TYPE C 4"  
PROP. HOT-MIX ASPHALT SHOULDERS, 8" W/ RUMBLE STRIP, 8"  
PROP. AGGREGATE SHOULDERS, TYPE B 6"

**NOTES:**

CENTER LINE RUMBLE STRIPES ARE TO BE INSTALLED THROUGH OUT PROJECT LIMITS. FOLLOW "RUMBLE STRIPES FOR CENTERLINE, NON-FREEWAY" DETAIL FOR LOCATION OMISSIONS.

ALL PAVEMENT MARKINGS OBLITERATED BY MILLING WITHIN PROJECT LIMITS ARE TO BE REPLACED ACCORDING TO THE "DISTRICT ONE TYPICAL PAVEMENT MARKINGS" DETAIL (TC-13).

RAISED REFLECTIVE PAVEMENT MARKERS ARE TO BE INSTALLED THROUGHOUT PROJECT LIMITS ACCORDING TO "TYPICAL APPLICATIONS RAISED REFLECTIVE PAVEMENT MARKERS (SNOW-PLOW RESISTANT) DETAIL (TC-11).

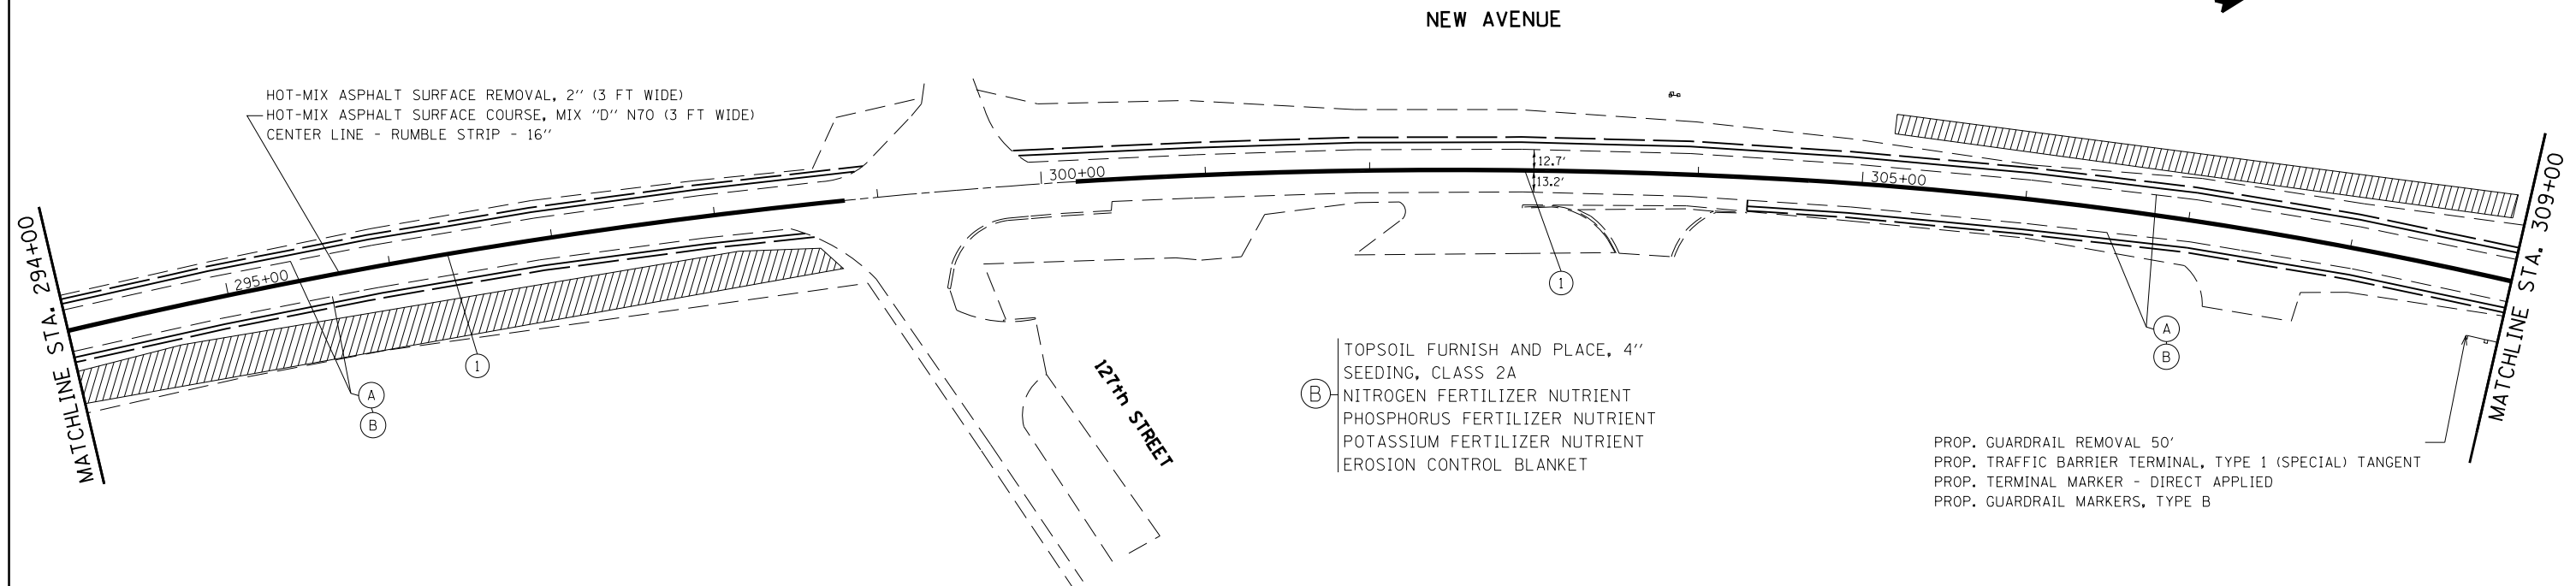

- Ⓑ TOPSOIL FURNISH AND PLACE, 4"  
SEEDING, CLASS 2A  
NITROGEN FERTILIZER NUTRIENT  
PHOSPHORUS FERTILIZER NUTRIENT  
POTASSIUM FERTILIZER NUTRIENT  
EROSION CONTROL BLANKET

- PROP. GUARDRAIL REMOVAL 50'
- PROP. TRAFFIC BARRIER TERMINAL, TYPE 1 (SPECIAL) TANGENT
- PROP. TERMINAL MARKER - DIRECT APPLIED
- PROP. GUARDRAIL MARKERS, TYPE B

FILE NAME =	USER NAME = bochtekr	DESIGNED -	REVISED -	<b>STATE OF ILLINOIS DEPARTMENT OF TRANSPORTATION</b>	<b>NEW AVE. (COOK COUNTY LINE TO IL 171/ARCHER AVE.) ROADWAY AND PAVEMENT MARKING PLANS</b>	F.A.U. RTÉ.	SECTION	COUNTY	TOTAL SHEETS	SHEET NO.	
Default	Plot Scale = 100.0000' / in.	DRAWN -	REVISED -			0361	2011-223-1	COOK & WILL	90	13	
	PLOT DATE = 10/31/2013	CHECKED -	REVISED -			<b>CONTRACT NO. 60R86</b>					
		DATE -	REVISED -			ILLINOIS FED. AID PROJECT					

SCALE: 1"=50' SHEET 7 OF 10 SHEETS STA. 279+00 TO STA. 309+00