

PROP. GUARDRAIL REMOVAL 50'
 PROP. TRAFFIC BARRIER TERMINAL, TYPE 1 (SPECIAL) TANGENT
 PROP. TERMINAL MARKER - DIRECT APPLIED
 PROP. GUARDRAIL MARKERS, TYPE B

(A) REMOVAL AND DISPOSAL OF UNSUITABLE MATERIAL
 EARTH EXCAVATION
 PROP. SUBBASE GRANULAR MATERIAL, TYPE C 4"
 PROP. HOT-MIX ASPHALT SHOULDERS, 8" W/ RUMBLE STRIP, 8"
 PROP. AGGREGATE SHOULDERS, TYPE B 6"

NOTES:
 CENTER LINE RUMBLE STRIPES ARE TO BE INSTALLED THROUGH OUT PROJECT LIMITS. FOLLOW "RUMBLE STRIPES FOR CENTERLINE, NON-FREEWAY" DETAIL FOR LOCATION OMISSIONS.

ALL PAVEMENT MARKINGS OBLITERATED BY MILLING WITHIN PROJECT LIMITS ARE TO BE REPLACED ACCORDING TO THE "DISTRICT ONE TYPICAL PAVEMENT MARKINGS" DETAIL (TC-13).

RAISED REFLECTIVE PAVEMENT MARKERS ARE TO BE INSTALLED THROUGHOUT PROJECT LIMITS ACCORDING TO "TYPICAL APPLICATIONS RAISED REFLECTIVE PAVEMENT MARKERS (SNOW-PLOW RESISTANT) DETAIL (TC-11).


PVT MK LEGEND

- ① PVT MK DOUBLE YELLOW CENTERLINE, 4" 11" C-C (TYP.)
- ② PVT MK NO PASSING ZONE LINE, YELLOW 5 1/2" C-C FROM SKIP DASH CENTERLINE (TYP.)
- ③ PVT MK SKIP DASH YELLOW (10' DASH, 30' SKIP) (TYP.)

(B) TOPSOIL FURNISH AND PLACE, 4"
 SEEDING, CLASS 2A
 NITROGEN FERTILIZER NUTRIENT
 PHOSPHORUS FERTILIZER NUTRIENT
 POTASSIUM FERTILIZER NUTRIENT
 EROSION CONTROL BLANKET

REMOVAL LEGEND

- ⊗ TREE REMOVAL
- ▨ SELECTIVE CLEARING

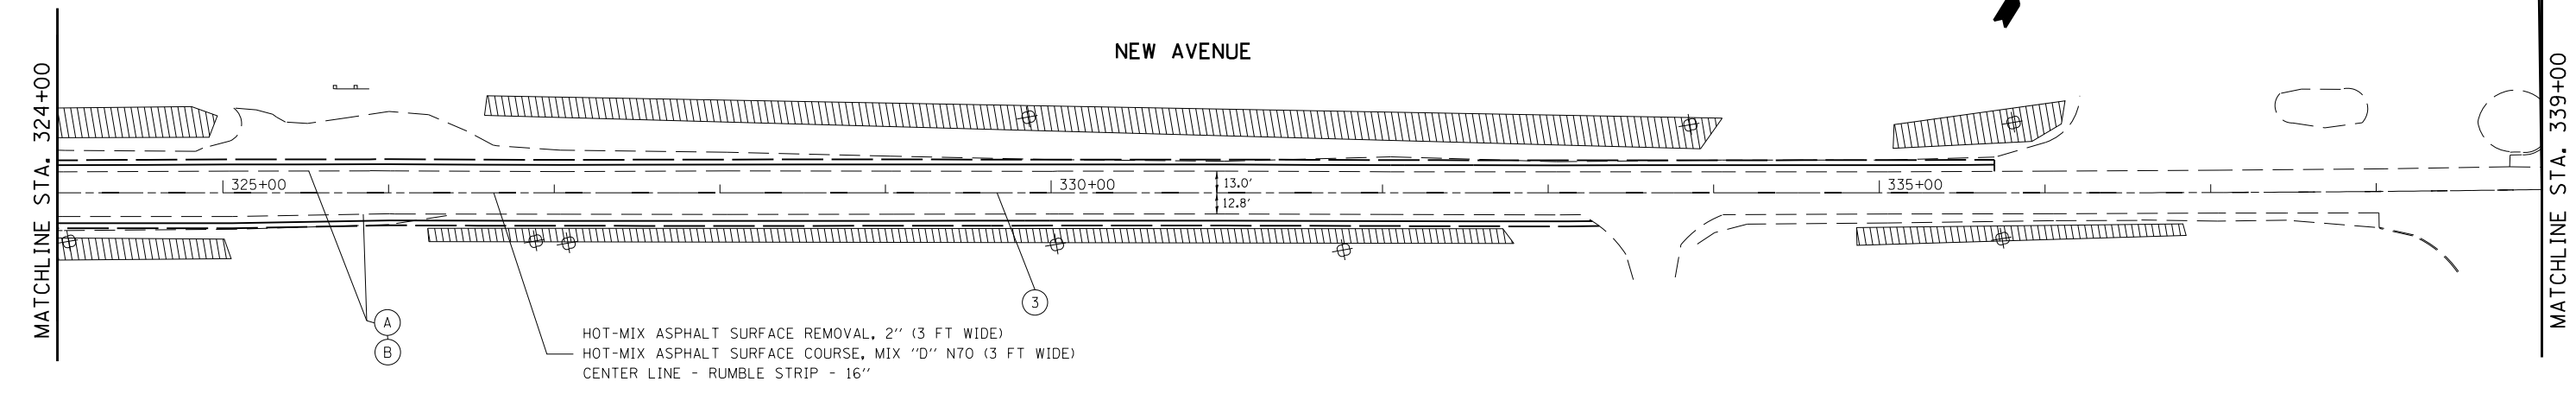

HOT-MIX ASPHALT SURFACE REMOVAL, 2" (3 FT WIDE)
 HOT-MIX ASPHALT SURFACE COURSE, MIX "D" N70 (3 FT WIDE)
 CENTER LINE - RUMBLE STRIP - 16"

FILE NAME =	USER NAME = bochtekr	DESIGNED -	REVISED -	STATE OF ILLINOIS DEPARTMENT OF TRANSPORTATION	NEW AVE. (COOK COUNTY LINE TO IL 171/ARCHER AVE.) ROADWAY AND PAVEMENT MARKING PLANS	F.A.U. RTE.	SECTION	COUNTY	TOTAL SHEETS	SHEET NO.	
Default	Plot Scale = 100.0000' / in.	DRAWN -	REVISED -			0361	2011-223-1	COOK & WILL	90	14	
	PLOT DATE = 10/31/2013	CHECKED -	REVISED -			CONTRACT NO. 60R86					
		DATE -	REVISED -			ILLINOIS FED. AID PROJECT					