

**PVT MK LEGEND**

- ① PVT MK DOUBLE YELLOW CENTERLINE, 4" 11" C-C (TYP.)
- ② PVT MK NO PASSING ZONE LINE, YELLOW 5 1/2" C-C FROM SKIP DASH CENTERLINE (TYP.)
- ③ PVT MK SKIP DASH YELLOW (10' DASH, 30' SKIP) (TYP.)

**REMOVAL LEGEND**

- TREE REMOVAL
- SELECTIVE CLEARING


- REMOVAL AND DISPOSAL OF UNSUITABLE MATERIAL
- EARTH EXCAVATION
- (A) PROP. SUBBASE GRANULAR MATERIAL, TYPE C 4"
- PROP. HOT-MIX ASPHALT SHOULDERS, 8" W/ RUMBLE STRIP, 8"
- PROP. AGGREGATE SHOULDERS, TYPE B 6"
- (B) TOPSOIL FURNISH AND PLACE, 4"
- SEEDING, CLASS 2A
- NITROGEN FERTILIZER NUTRIENT
- PHOSPHORUS FERTILIZER NUTRIENT
- POTASSIUM FERTILIZER NUTRIENT
- EROSION CONTROL BLANKET

**NOTES:**

CENTER LINE RUMBLE STRIPES ARE TO BE INSTALLED THROUGH OUT PROJECT LIMITS. FOLLOW "RUMBLE STRIPES FOR CENTERLINE, NON-FREEWAY" DETAIL FOR LOCATION OMISSIONS.

ALL PAVEMENT MARKINGS OBLITERATED BY MILLING WITHIN PROJECT LIMITS ARE TO BE REPLACED ACCORDING TO THE "DISTRICT ONE TYPICAL PAVEMENT MARKINGS" DETAIL (TC-13).

RAISED REFLECTIVE PAVEMENT MARKERS ARE TO BE INSTALLED THROUGHOUT PROJECT LIMITS ACCORDING TO "TYPICAL APPLICATIONS RAISED REFLECTIVE PAVEMENT MARKERS (SNOW-PLOW RESISTANT) DETAIL (TC-11).

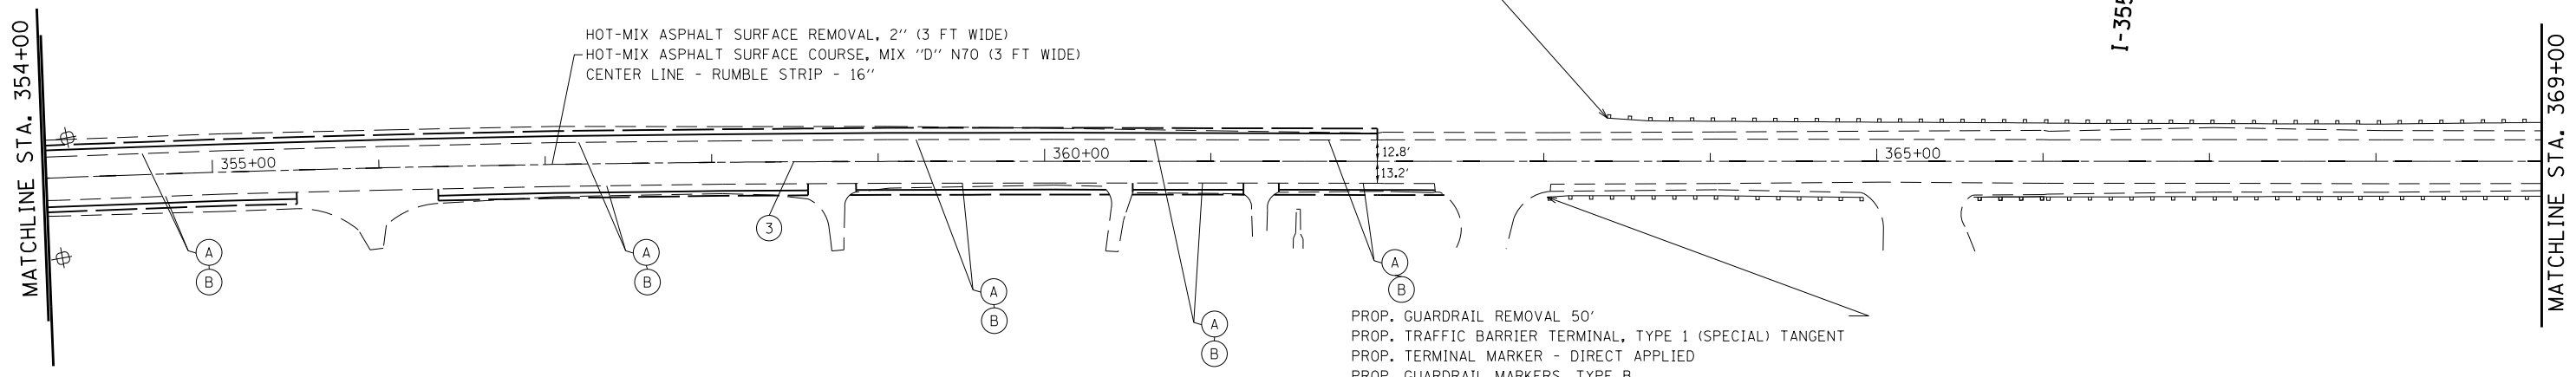

- PROP. GUARDRAIL REMOVAL 50'
- PROP. TRAFFIC BARRIER TERMINAL, TYPE 1 (SPECIAL) TANGENT
- PROP. TERMINAL MARKER - DIRECT APPLIED
- PROP. GUARDRAIL MARKERS, TYPE B

- PROP. GUARDRAIL REMOVAL 50'
- PROP. TRAFFIC BARRIER TERMINAL, TYPE 1 (SPECIAL) TANGENT
- PROP. TERMINAL MARKER - DIRECT APPLIED
- PROP. GUARDRAIL MARKERS, TYPE B

FILE NAME = c:\pwwork\pwwork\bahtekr\10293497\10128912-shr-plan2.dgn	USER NAME = bahtekr	DESIGNED -	REVISED -	<b>STATE OF ILLINOIS DEPARTMENT OF TRANSPORTATION</b>	<b>NEW AVE. (COOK COUNTY LINE TO IL 171/ARCHER AVE.) ROADWAY AND PAVEMENT MARKING PLANS</b>	F.A.U. RTE. 0361	SECTION 2011-223-1	COUNTY COOK & WILL	TOTAL SHEETS 90	SHEET NO. 15	
	PLOT SCALE = 100.0000' / 1" / 111.	CHECKED -	REVISED -			SCALE: 1"=50'	SHEET 9 OF 10 SHEETS	STA. 339+00 TO STA. 369+00	<b>CONTRACT NO. 60R86</b>		ILLINOIS FED. AID PROJECT
Default	PLOT DATE = 10/31/2013	DATE -	REVISED -								