


- LEGEND**
- R** ITEM TO BE REMOVED
 - AB** ITEM TO BE ABANDONED
 - C** STRUCTURES TO BE CLEANED
 - A** FRAME AND LID TO BE ADJUSTED
 - AB** ITEM TO BE ABANDONED
 - REL** ITEM TO BE RELOCATED
 - SP** SPECIAL ADJUSTMENT
 - R** STRUCTURE TO BE REMOVED
 - ADJ** STRUCTURE TO BE ADJUSTED
 - REC** STRUCTURE TO BE RECONSTRUCTED

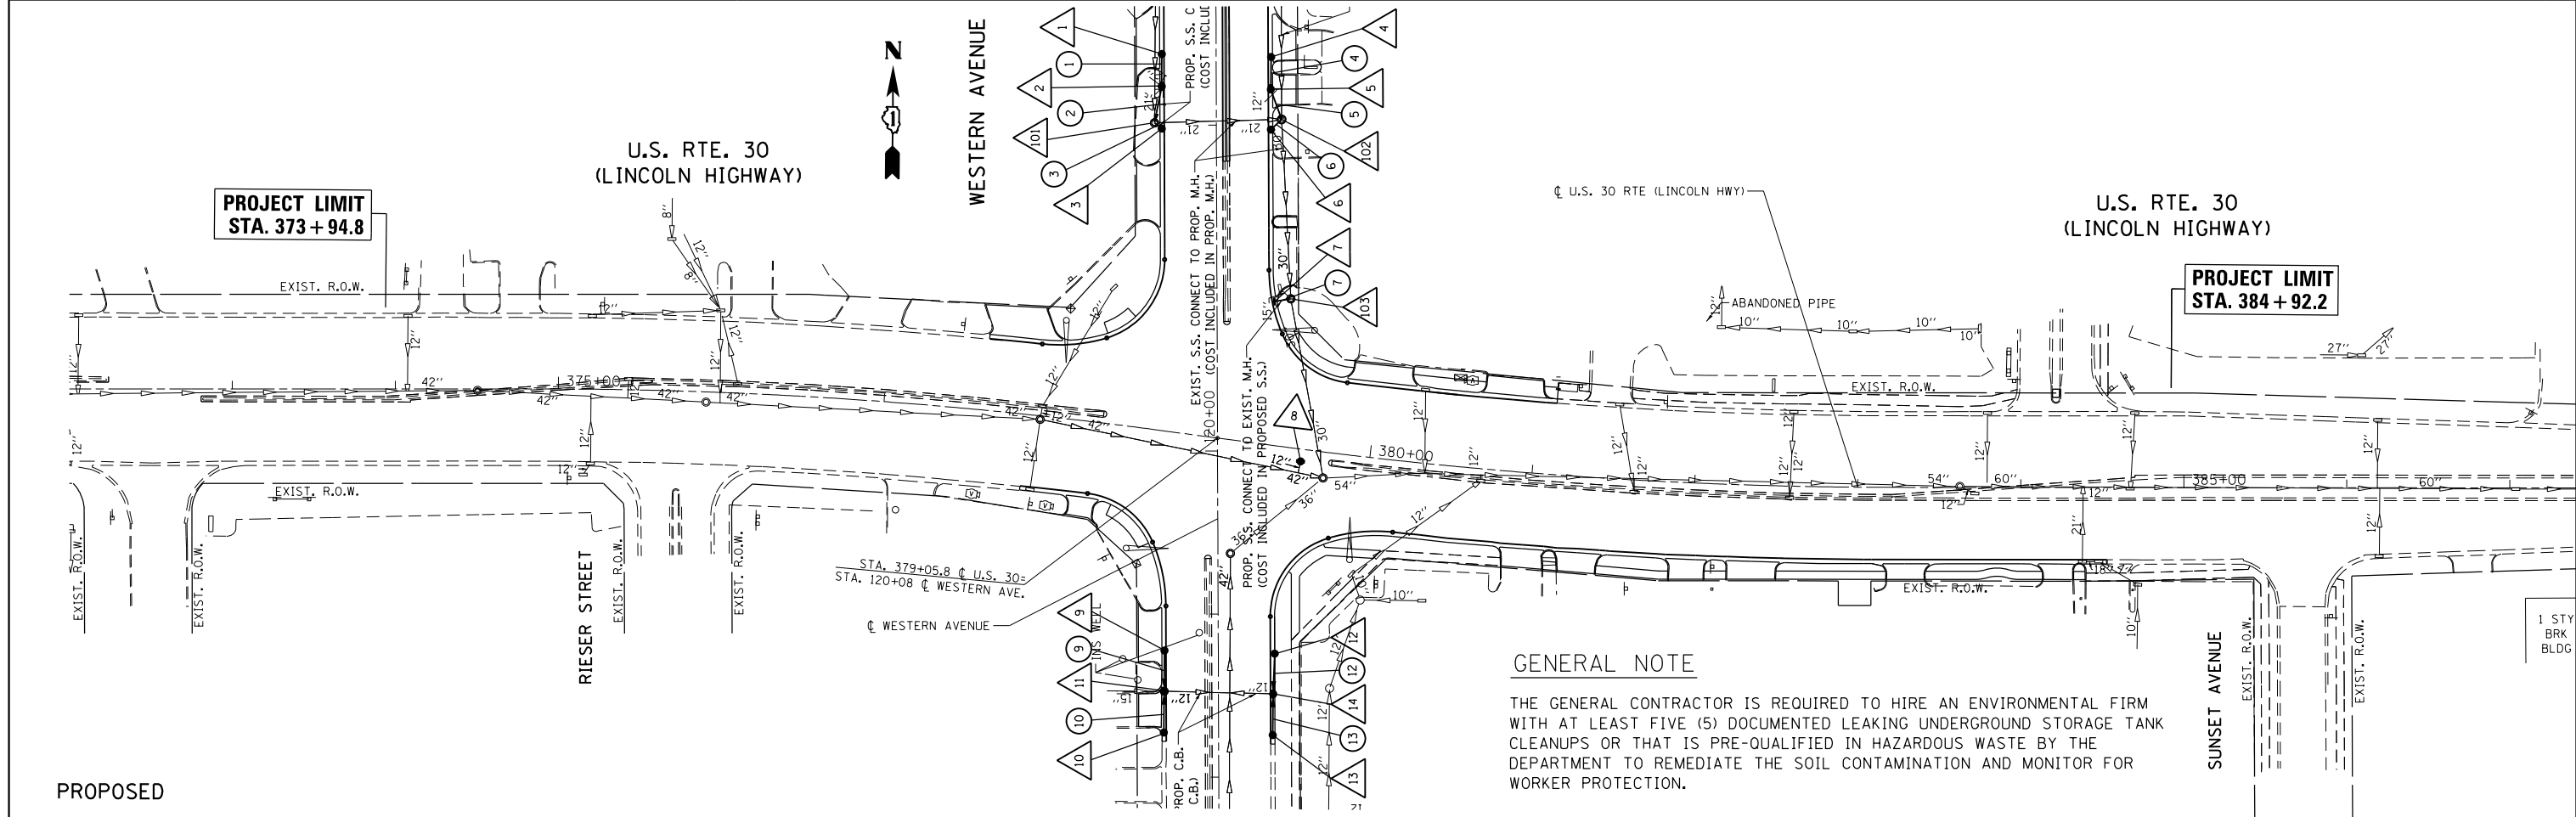

GENERAL NOTE

THE GENERAL CONTRACTOR IS REQUIRED TO HIRE AN ENVIRONMENTAL FIRM WITH AT LEAST FIVE (5) DOCUMENTED LEAKING UNDERGROUND STORAGE TANK CLEANUPS OR THAT IS PRE-QUALIFIED IN HAZARDOUS WASTE BY THE DEPARTMENT TO REMEDIATE THE SOIL CONTAMINATION AND MONITOR FOR WORKER PROTECTION.

FILE NAME =	USER NAME = jimenezjl	DESIGNED -	REVISED -	STATE OF ILLINOIS DEPARTMENT OF TRANSPORTATION	EXISTING & PROPOSED DRAINAGE AND UTILITY PLAN U.S. RTE. 30 (LINCOLN HWY) AT WESTERN AVE.	F.A.P. RTE.	SECTION	COUNTY	TOTAL SHEETS	SHEET NO.	
Default	Plot Scale = 100.0000' / in.	DRAWN -	REVISED -			353	23N-2	COOK	75	30	
	Plot Date = 10/17/2013	CHECKED -	REVISED -			CONTRACT NO. 60T19					
		DATE -	REVISED -			ILLINOIS FED. AID PROJECT					