
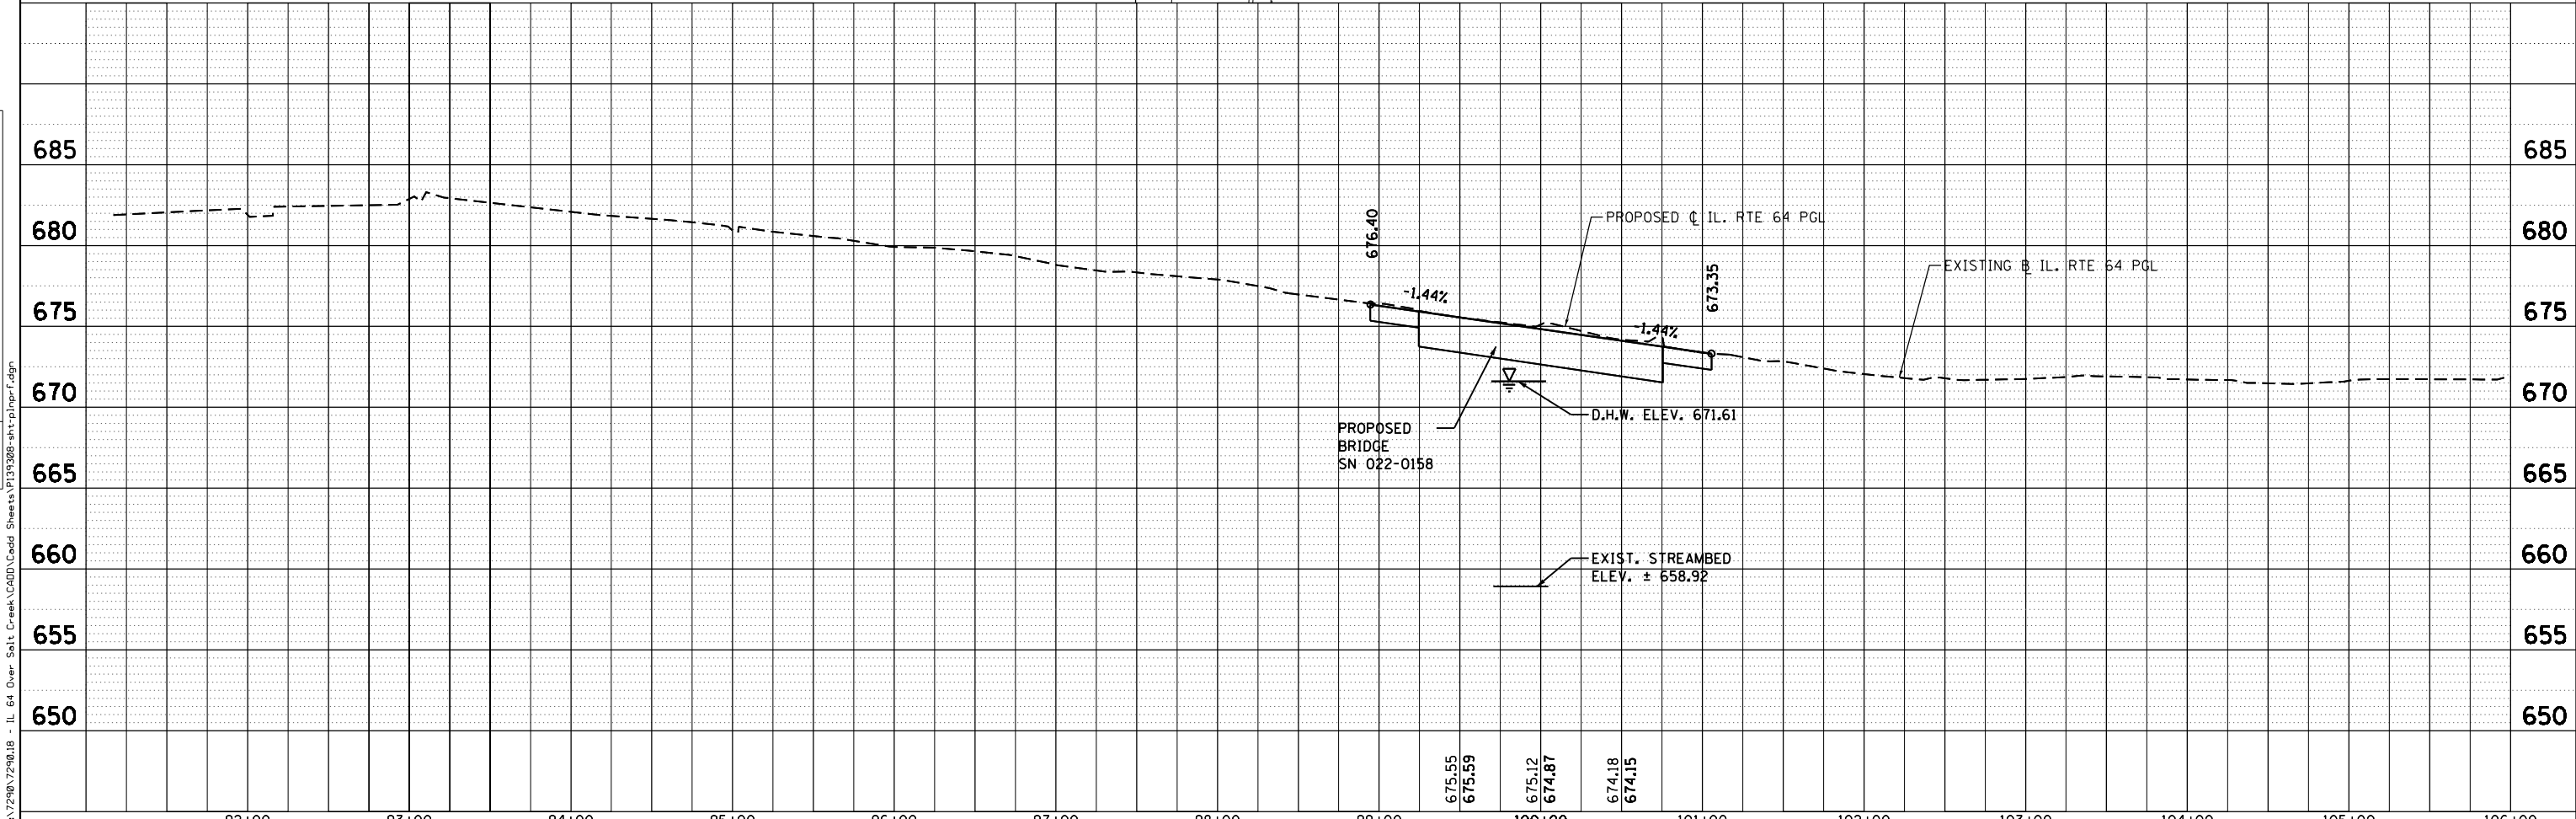


PLAN	SURVEYED	DATE
	PLOTTED	BY
	NOTE BOOK	
	NO.	
	CHECKED	
	FILE NAME	

PROFILE	SURVEYED	DATE
	PLOTTED	BY
	GRADES CHECKED	
	NO.	
	STRUCTURE	
	NOT AT THIS OFFICE	

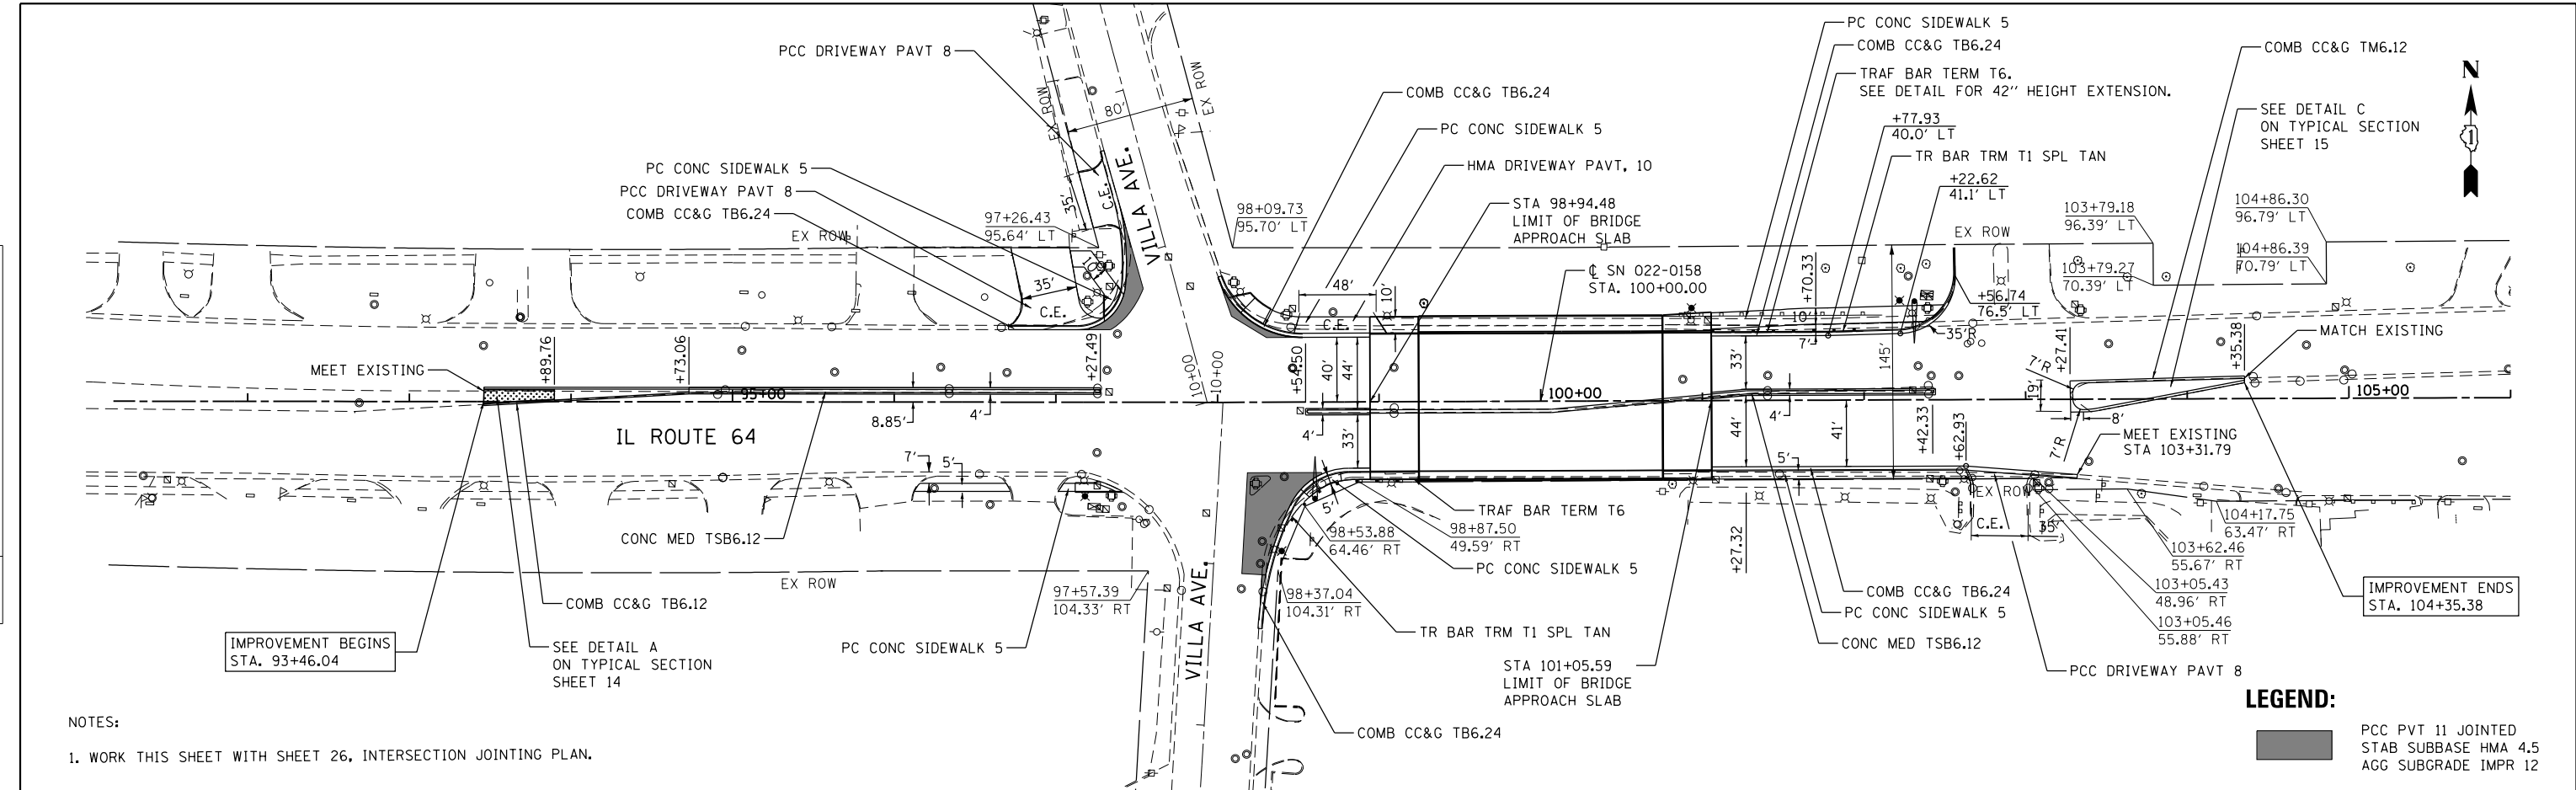

COLLINS ENGINEERS 125 N. Rockwell Dr. Suite 200 Chicago, IL 60606 Tel: 312.784.1300 Fax: 312.704.9320 www.collins-engineers.com	USER NAME = rge11 DESIGNED - DRAWN - CHECKED - DATE -	REVISED - REVISED - REVISED - REVISED -	STATE OF ILLINOIS DEPARTMENT OF TRANSPORTATION	ILLINOIS ROUTE 64 (NORTH AVE) OVER SALT CREEK PLAN AND PROFILE		F.A.P. RTE. 307 SECTION 1318-BR COUNTY DuPAGE TOTAL SHEETS 111 SHEET NO. 20 CONTRACT NO. 60V24
	PLOT SCALE = 100.0000' / 1"	PLOT DATE = 10/24/2013		SCALE: SHEET OF SHEETS STA. TO STA.	ILLINOIS FED. AID PROJECT	

FILE NAME = I:\2780\7290.18 - IL 64 Over Salt Creek\CA00\Coadd Sheets\1313288-akt-pln-1p1.dgn