


GENERAL NOTES:  
 A. SEE STRUCTURAL DRAWINGS FOR TEMPORARY SHORING OF STATION FLOOR FRAMING.

- KEY NOTES:
1. REMOVE PLATFORM CANOPY COLUMN IN ITS ENTIRETY. SEE STRUCTURAL DRAWINGS.
  2. EXISTING STATION COLUMN TO REMAIN.
  3. EXISTING CANOPY COLUMN TO REMAIN.
  4. EXISTING SANITARY SEWER SUPPORT COLUMN TO REMAIN.
  5. EXISTING BRIDGE DECK ABOVE TO BE REMOVED. SEE STRUCTURAL DRAWINGS.
  6. EXISTING PEORIA STREET EAST STAIR TO REMAIN.
  7. REMOVE EXISTING PEORIA STREET WEST STAIR TO REMAIN IN ITS ENTIRETY.
  8. REMOVE PLATFORM CANOPY STRUCTURE.
  9. EXISTING STATION HOUSE EDGE ABOVE TO REMAIN.
  10. EXISTING PLATFORM CANOPY EDGE ABOVE TO REMAIN.

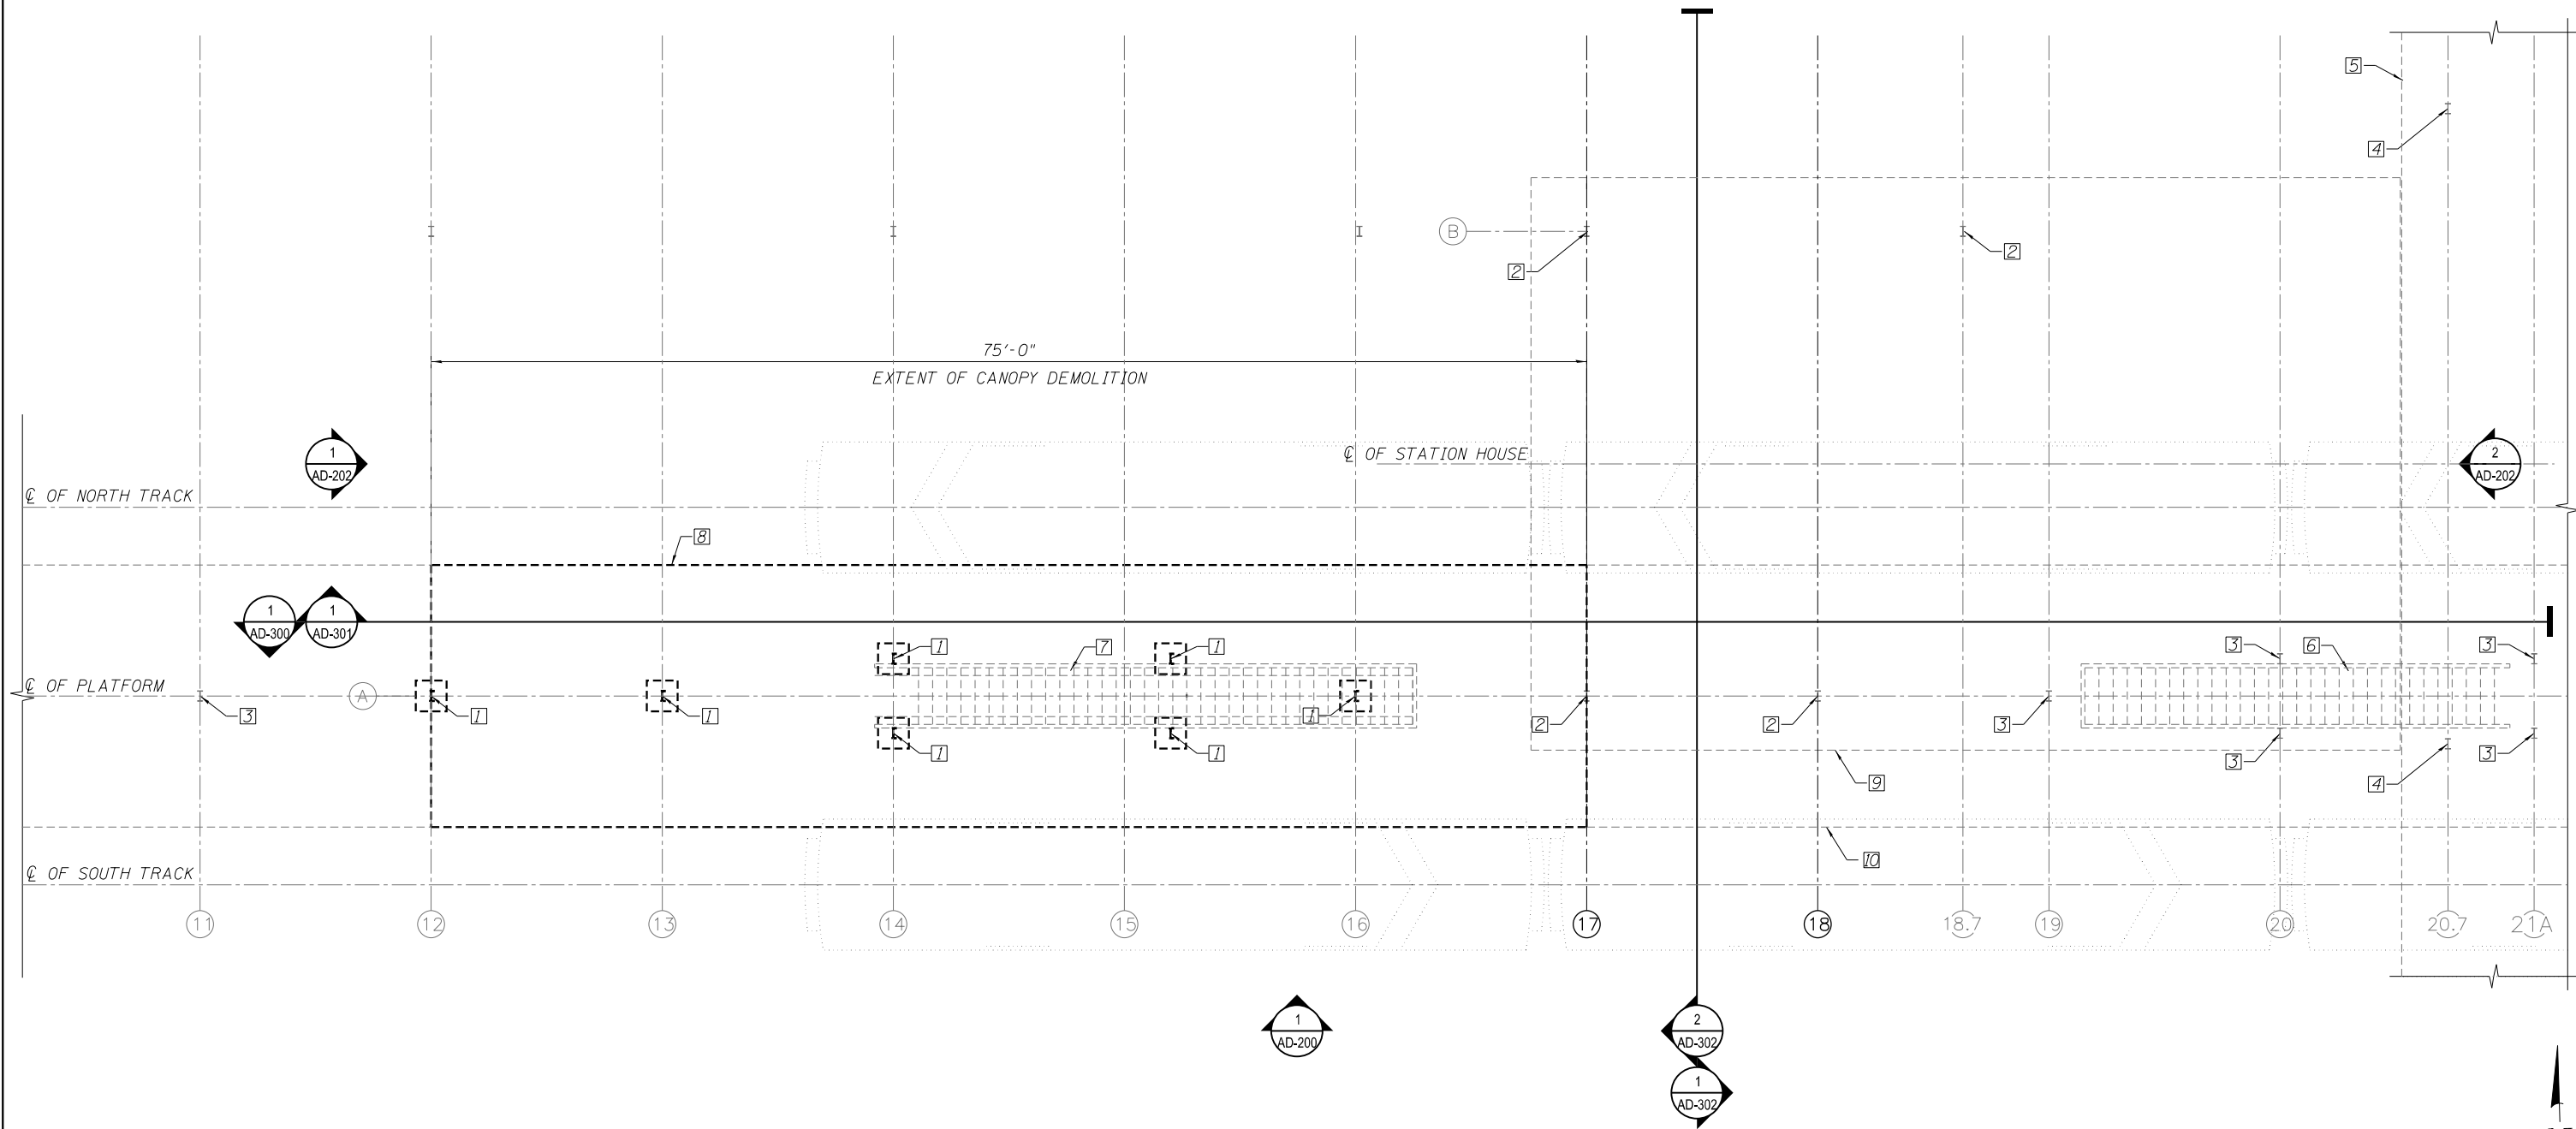

1 DEMOLITION PLATFORM FLOOR PLAN  
 SCALE: 3/16" = 1'-0"

10/16/18 AM 0161708-60W29-AD-101.dgn



USER NAME = BAWitorf	DESIGNED - WHB	REVISED
	CHECKED - CRR	REVISED
PLOT SCALE = 10:8.0012 ' / in.	DRAWN - WHB	REVISED
PLOT DATE = 10/29/2013	CHECKED - CRR	REVISED

STATE OF ILLINOIS  
 DEPARTMENT OF TRANSPORTATION

PEORIA STREET STATION  
 DEMOLITION PLATFORM FLOOR PLAN

SHEET NO. AD-101 OF 117 SHEETS

PRELIMINARY NOT FOR CONSTRUCTION

MUN	SECTION	COUNTY	TOTAL SHEETS	SHEET NO.
2090	2013-011R	COOK	356	216
CONTRACT NO.			60W29	
ILLINOIS FED. AID PROJECT		FED. AID PROJECT		