

BILL OF MATERIAL

ITEM	UNIT	TOTAL QUANTITY
CONCRETE (CTA)	L. SUM	1
DEMOLITION (CTA)	L. SUM	1
STRUCTURAL STEEL AND METAL DECK (CTA)	L. SUM	1
MASONRY (CTA)	L. SUM	1
ELEVATOR (CTA)	L. SUM	1
MECHANICAL AND PLUMBING WORK (CTA)	L. SUM	1
ELECTRICAL AND COMMUNICATIONS WORK (CTA)	L. SUM	1
EARTHWORK, EXTERIOR IMPROVEMENTS AND UTILITIES WORK (CTA)	L. SUM	1

* MASONRY, METALS, CARPENTRY, THERMAL, AND MOISTURE PROTECTION, OPENINGS, FINISHES, SPECIALTIES, EQUIPMENT, FURNISHINGS, SPECIAL CONSTRUCTION WORK (CTA)


GENERAL NOTES:

1. CONTRACTOR TO INSTALL ITEMS SUPPLIED BY CTA

KEY NOTES:

- NOT USED
- GENERATOR TAP BOX
- BOLLARD
- FARE VENDING MACHINE PROVIDED BY FARE VENDOR
- POLYCARBONATE WALL SYSTEM TO MATCH ROOF COLOR
- MOP BASIN
- FLOOR DRAIN
- CONTROL JOINT
- AUTOMATED TELLER MACHINE
- TRASH RECEPTACLE
- EXTERIOR INSULATED METAL PANEL
- TRANSIT BOARD
- POWER-OPERATED DOOR
- UIC PHONE
- PEDESTAL MOUNT DOOR ACTUATOR
- EXPANSION JOINT

- STAINLESS STEEL GATE
- STANDARD TURNSTILE PROVIDED BY FARE VENDOR
- TWO-WAY ACCESSIBLE TURNSTILE
- STAINLESS STEEL ROTOGATE
- STAINLESS STEEL BARRIER
-
- CANOPY ABOVE
- EXPOSED STRUCTURAL FRAME - SEE STRUCTURAL
-
- EXPANSION JOINT - SEE STRUCTURAL PLANS.
- RECESSED STONE TILES

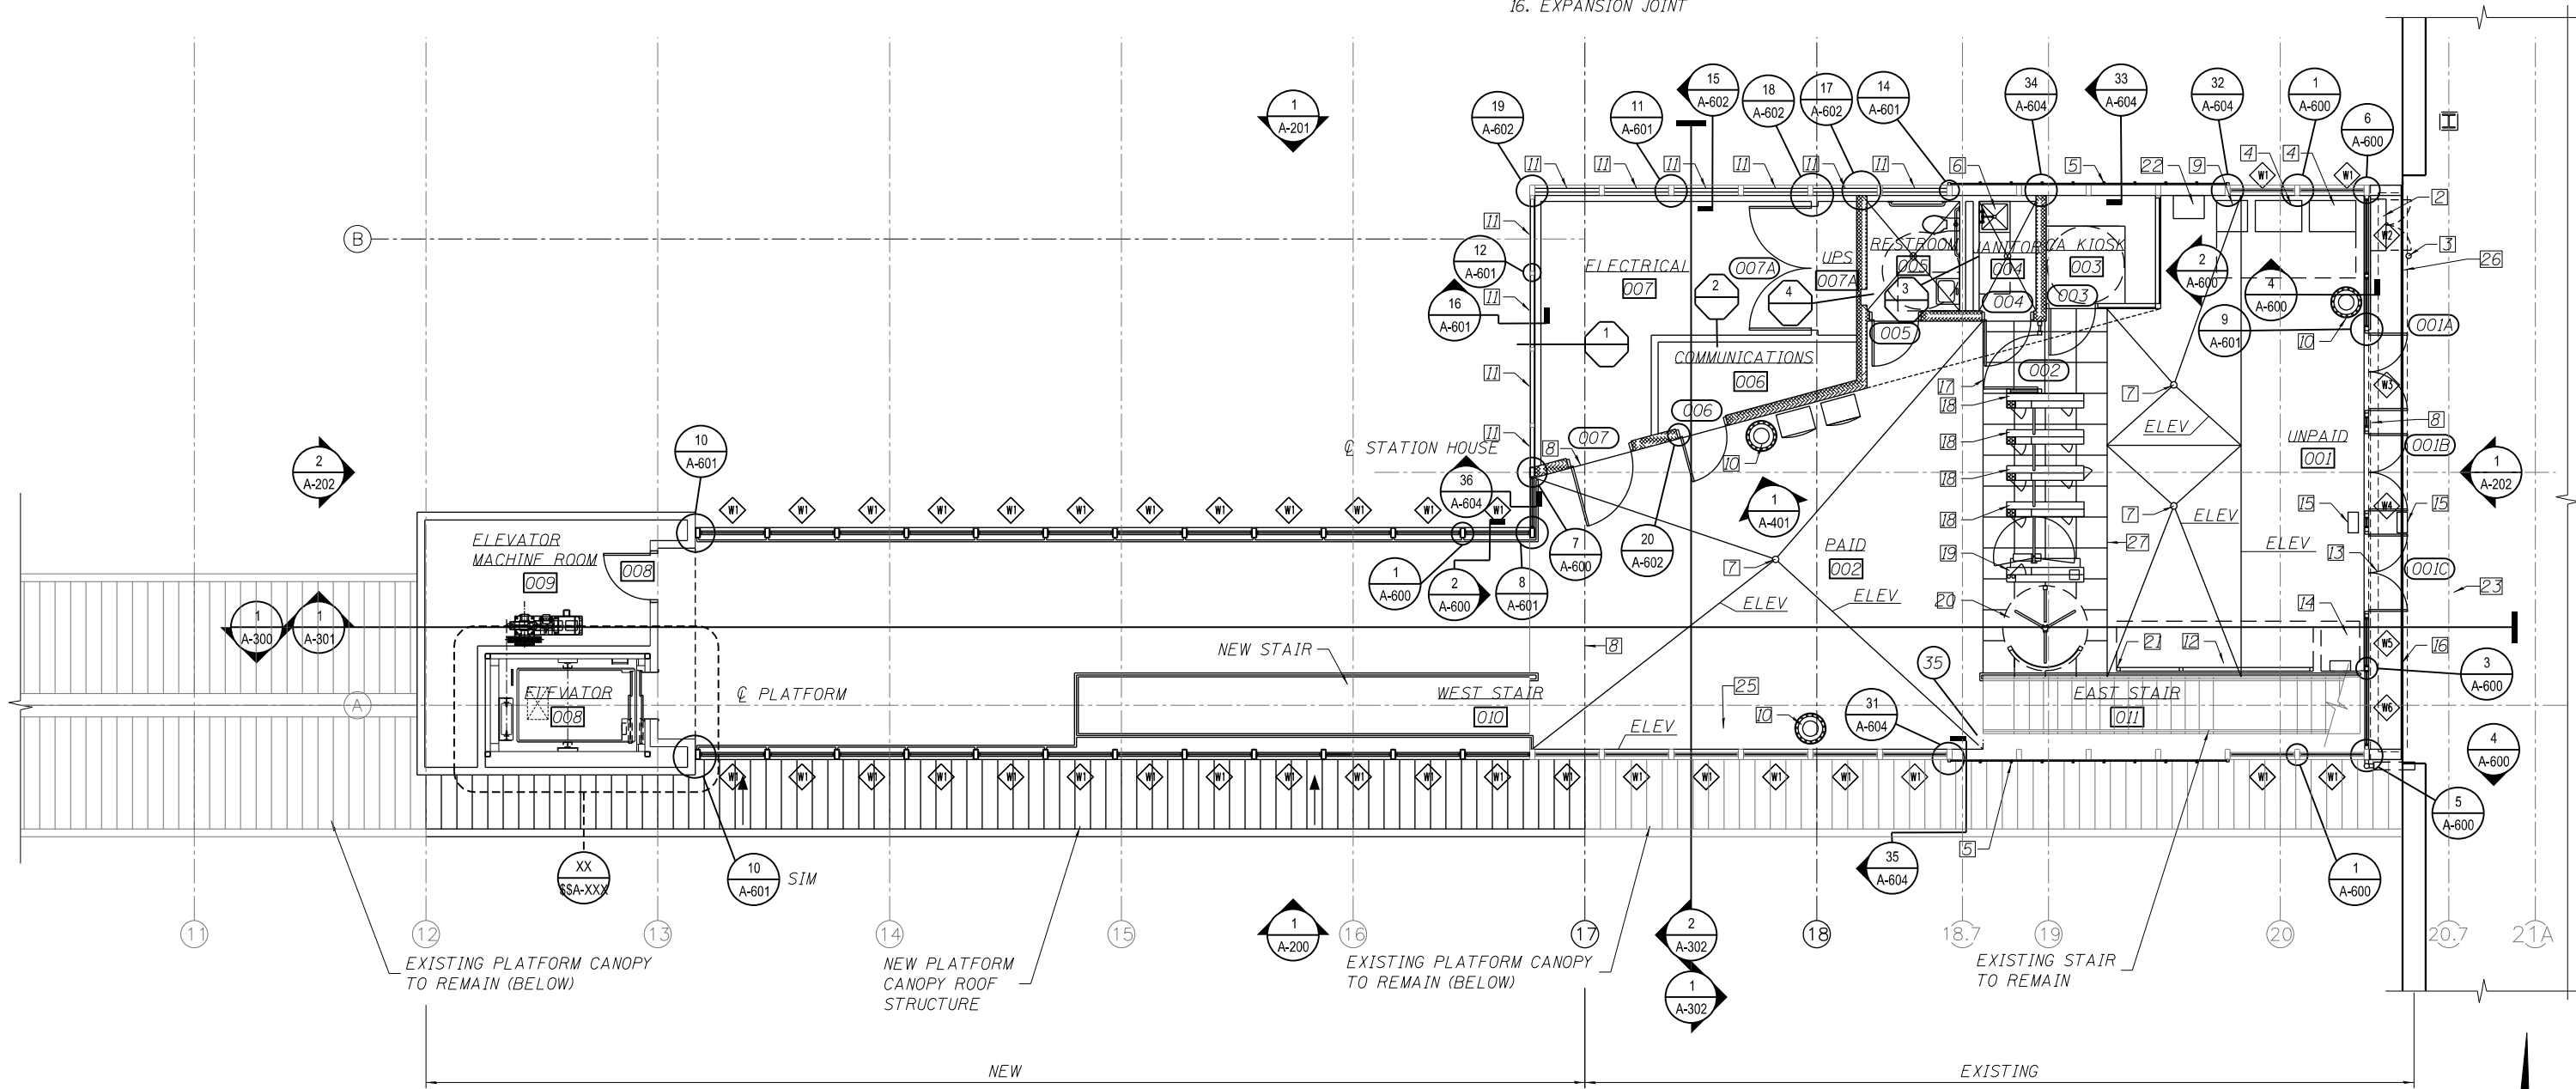

1 STATION FLOOR PLAN
SCALE: 1/4" = 1'-0"

10:16:38 AM 01/17/08-60W29-A-120.dgn



USER NAME = BAWitorf	DESIGNED - WHB	REVISED
	CHECKED - CRR	REVISED
PLOT SCALE = 10:8.0015 ft:in / in.	DRAWN - WHB	REVISED
PLOT DATE = 10/29/2013	CHECKED - CRR	REVISED

**STATE OF ILLINOIS
DEPARTMENT OF TRANSPORTATION**

**PEORIA STREET STATION
STATION FLOOR PLAN**

SHEET NO. A-120 OF 117 SHEETS

PRELIMINARY NOT FOR CONSTRUCTION

MUN	SECTION	COUNTY	TOTAL SHEETS	SHEET NO.
2090	2013-011R	COOK	356	231
CONTRACT NO. 60W29				
ILLINOIS FED. AID PROJECT		FED. AID PROJECT		