



- KEY NOTES:
1. TRANSLUCENT PANEL ROOF SYSTEM
 2. INSULATED METAL PANEL WALL SYSTEM
 3. FINISH GRADE
 4. PLATFORM
 5. NEW CANOPY COLUMN
 6. TRANSLUCENT PANEL WALL SYSTEM TO MATCH ROOF COLOR
 7. PAINTED STEEL HOISTWAY STRUCTURE
 8. NEW STEEL TUBE STRUCTURAL
 9. NEW STRUCTURAL FRAMING
 10. STRUCTURAL BEAM
 11. FINISH FLOOR
 12. LOUVER
 13. CONCRETE BARRIER WALL
 14. PLATFORM CANOPY STRUCTURE
 15. EXISTING STATION CANOPY
 16. ELEVATOR DOOR
 17. POWER-OPERATED DOOR
 18. 3X3 STEEL FRAME INSET TO EXISTING TUBE STRUCTURE

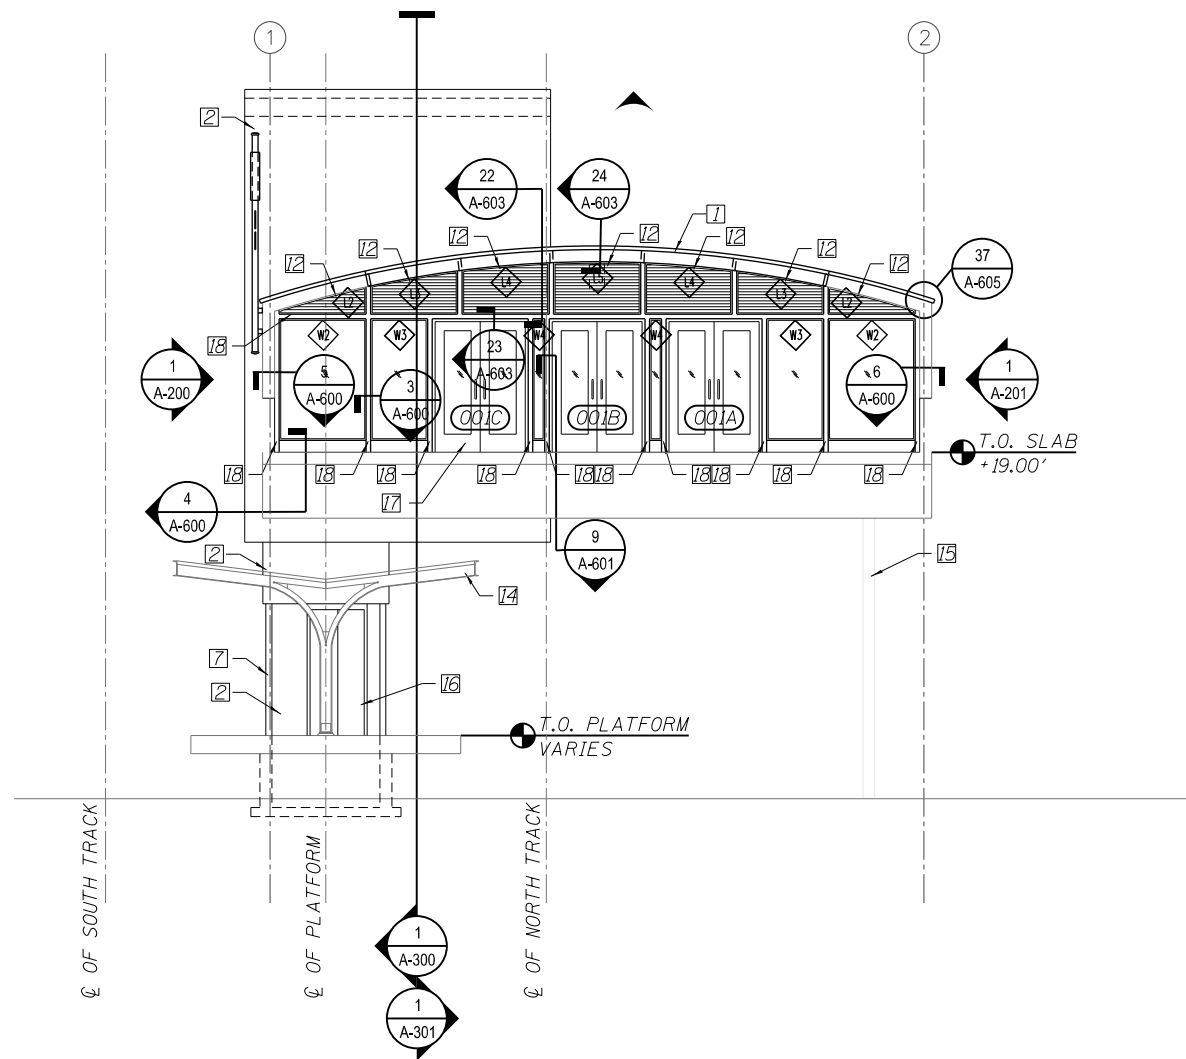

1 STATION EAST ELEVATION
SCALE: 3/16" = 1'-0"
*NEW ROADWAY BRIDGE NOT SHOWN FOR CLARITY

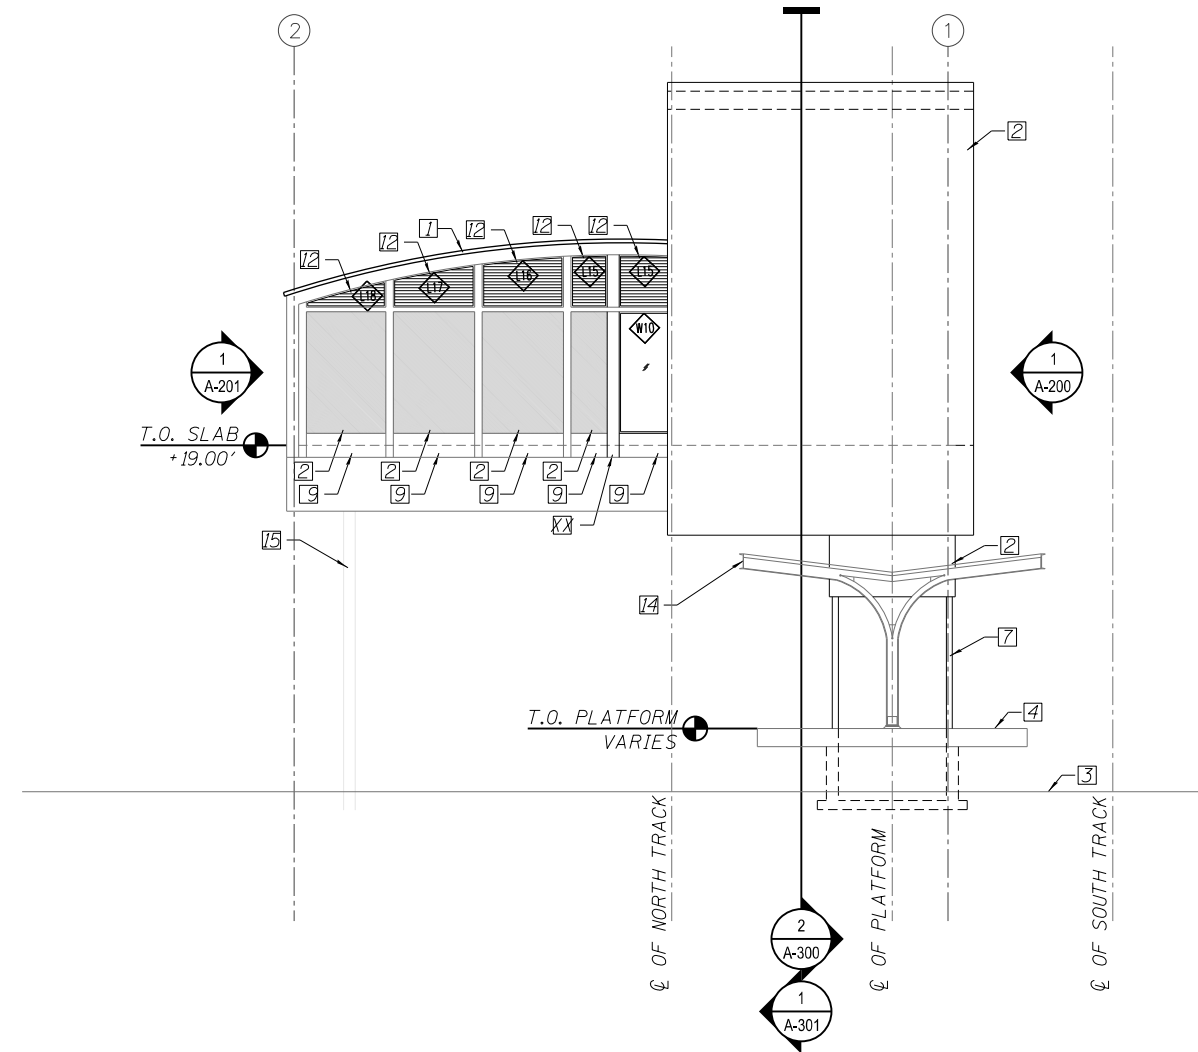

2 STATION WEST ELEVATION
SCALE: 3/16" = 1'-0"
*STAIRS NOT SHOWN FOR CLARITY

10/16/13 4:3 AM
0161708-60W29-A-202.dgn



USER NAME = BAWitor†	DESIGNED - WHB	REVISED
	CHECKED - CRR	REVISED
PLOT SCALE = 10:8.0012 '"/ in.	DRAWN - WHB	REVISED
PLOT DATE = 10/29/2013	CHECKED - CRR	REVISED

STATE OF ILLINOIS
DEPARTMENT OF TRANSPORTATION

PEORIA STREET STATION
STATION ELEVATIONS

SHEET NO. A-202 OF 117 SHEETS

PRELIMINARY NOT FOR CONSTRUCTION

MUN	SECTION	COUNTY	TOTAL SHEETS	SHEET NO.
2090	2013-011R	COOK	356	236
CONTRACT NO. 60W29				
ILLINOIS FED. AID PROJECT		FED. AID PROJECT		