
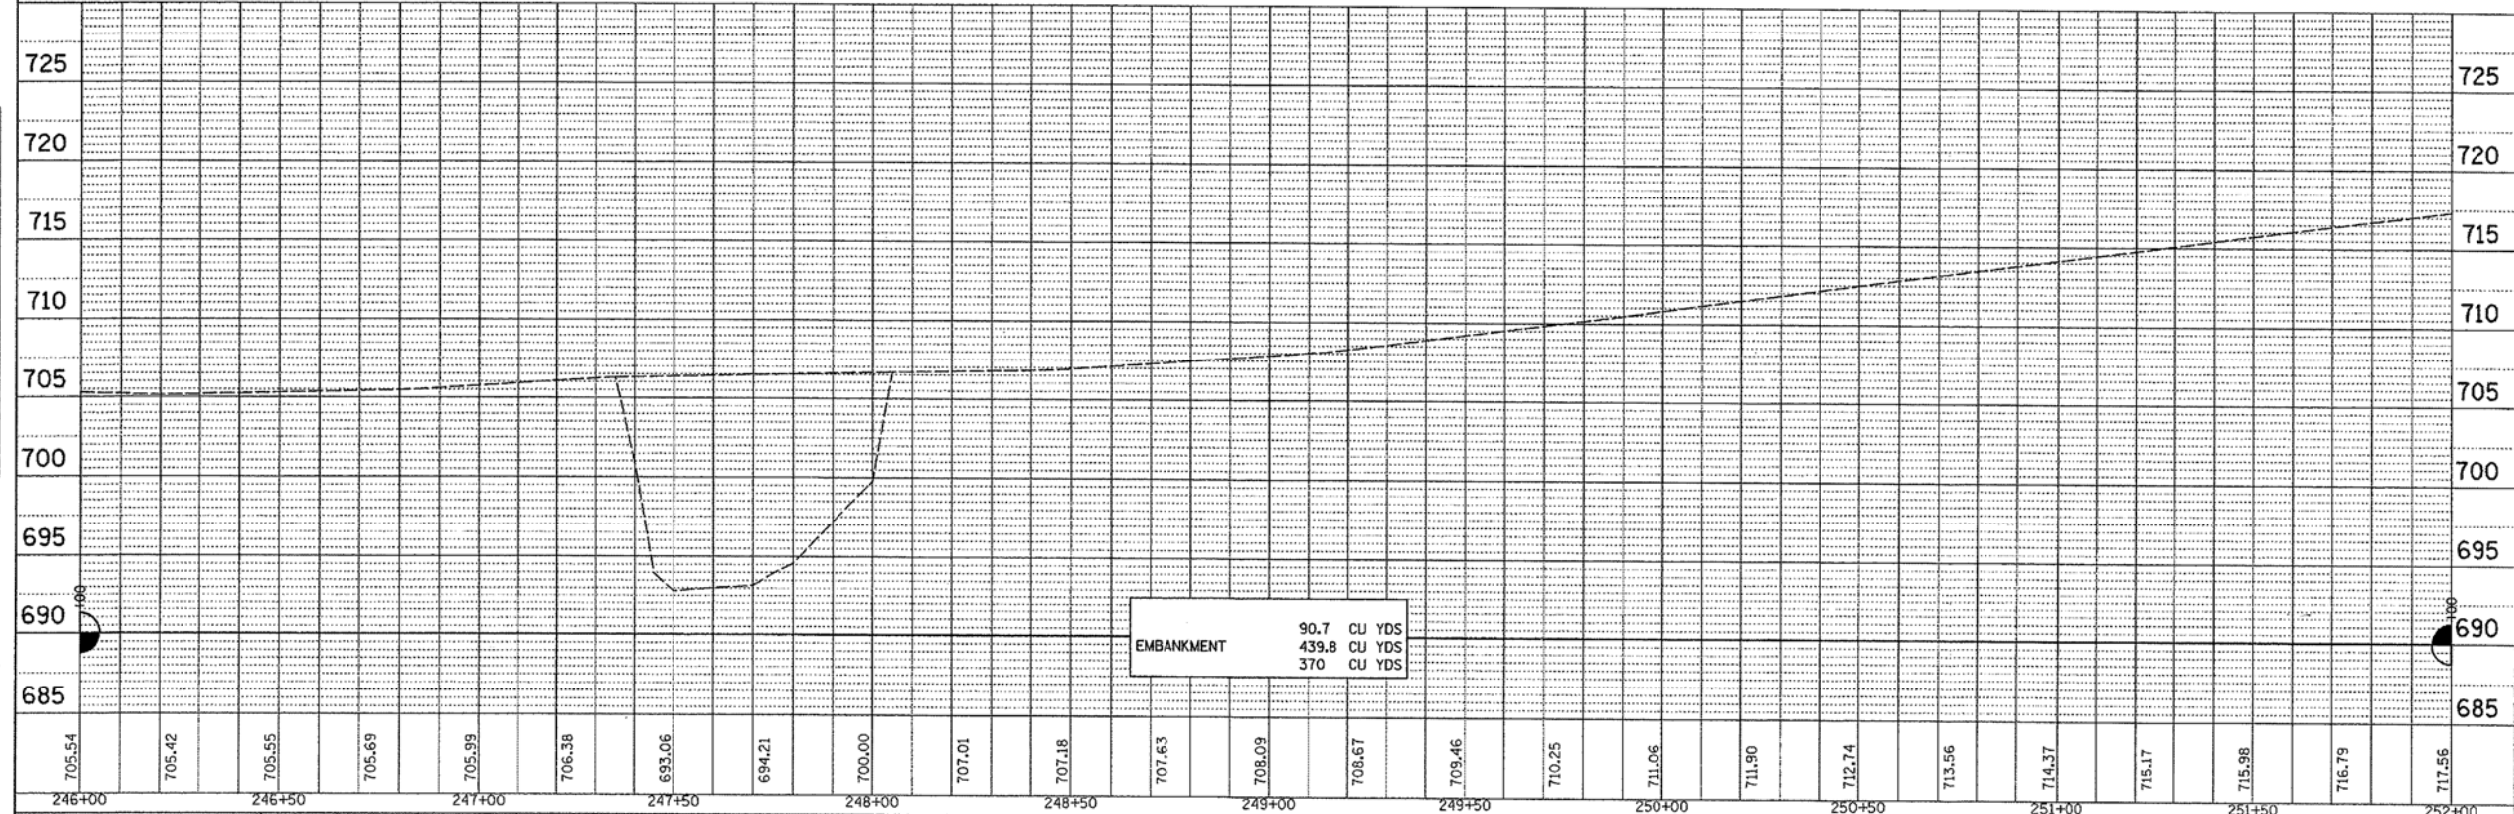


DATE	
BY	
REVISION	
PLAN	
NOTE BOOK	
NO. ....	
FILE NAME	

DATE	
BY	
REVISION	
PLAN	
NOTE BOOK	
NO. ....	
FILE NAME	

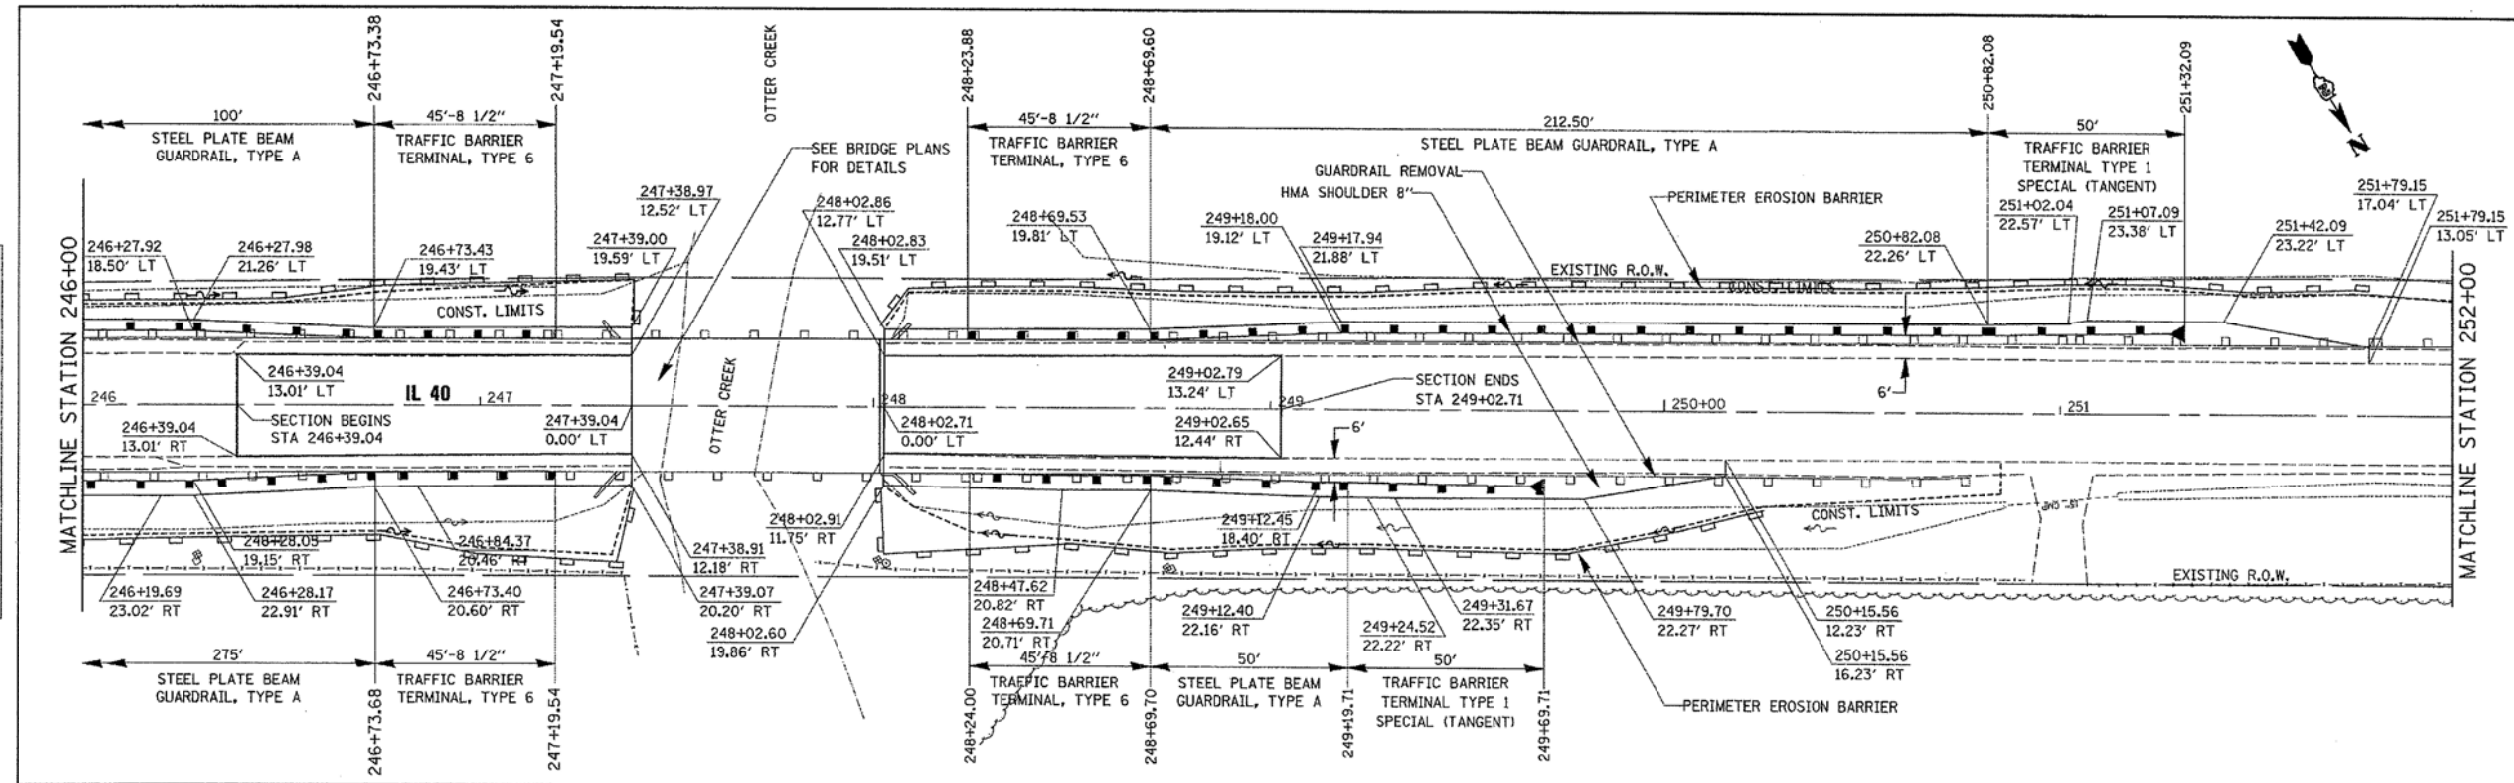

FILE NAME =	USER NAME = duncanfe	DESIGNED - FD	REVISED -
...	...	DRAWN - HJ/FD	REVISED -
...	...	CHECKED -	REVISED -
...	...	DATE - 9/20/07	REVISED -

**STATE OF ILLINOIS  
DEPARTMENT OF TRANSPORTATION**

**PLAN AND PROFILE**  
SCALE: 20 SHEET NO. 10 OF 52 SHEETS STA. 246+00 TO STA. 252+00

F.A.P. RTE.	SECTION	COUNTY	TOTAL SHEETS	SHEET NO.
64E	5 BR-3	CARROLL	52	10
CONTRACT NO. 64D29			ILLINOIS FED. AID PROJECT	

FILE NAME = ... \0264D84-SHT-ExBr-ridge.dgn

USER NAME = SAW	DESIGNED - RAC	REVISED -
PLOT SCALE = 40.0000' / in.	DRAWN - SAW	REVISED -
PLOT DATE = 8/1/2013	CHECKED - DAZ	REVISED -
	DATE - 08-08-13	REVISED -

**STATE OF ILLINOIS  
DEPARTMENT OF TRANSPORTATION**

**ZROKA** engineering  
Zroka Engineering, P.C.  
4216 North Hermitage  
Chicago, IL 60613

**EXISTING BRIDGE PLANS  
FOR INFORMATION ONLY**

SCALE: SHEET 24 OF 28 SHEETS STA. TO STA.

F.A.P. RTE.	SECTION	COUNTY	TOTAL SHEETS	SHEET NO.
64E	5 BR-3	CARROLL	84	66
CONTRACT NO. 64D84			ILLINOIS FED. AID PROJECT	