



 

LEGEND	
①	INLET & PIPE PROTECTION
②	INLET FILTER
	RIPRAP
	HEAVY DUTY EROSION CONTROL BLANKET
	MULCH METHOD 2

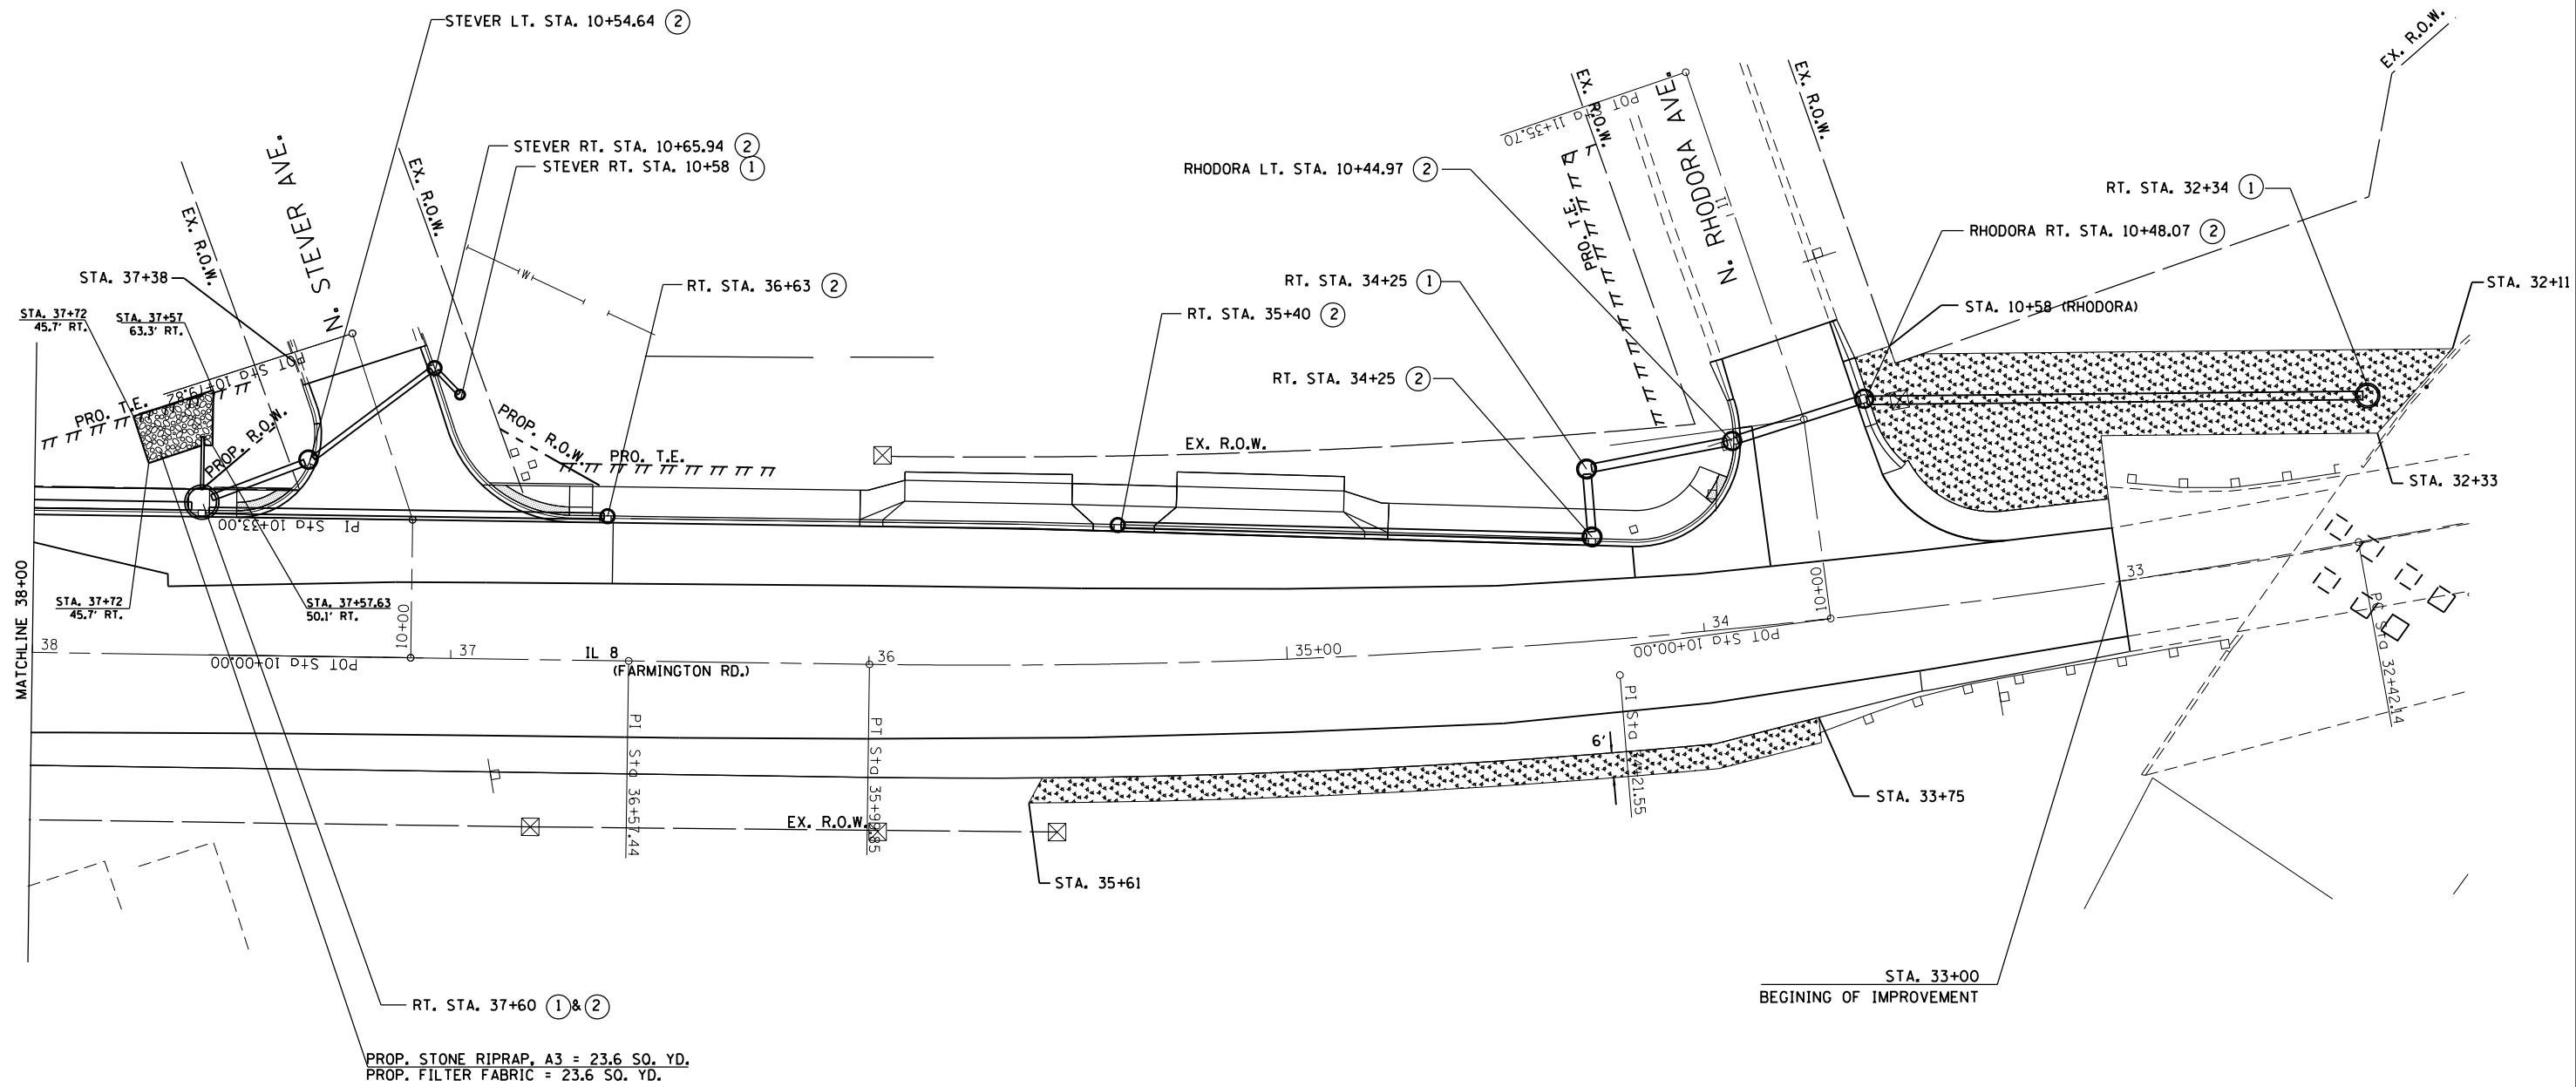

FILE NAME =	USER NAME = aubreygs	DESIGNED -	REVISED -
c:\pw\work\p\dot\aubreygs\d0318674\0468070-sht-drain.dgn		DRAWN -	REVISED -
Default	PLOT SCALE = 40.0000' / in.	CHECKED -	REVISED -
	PLOT DATE = 10/17/2013	DATE -	REVISED -

**STATE OF ILLINOIS
DEPARTMENT OF TRANSPORTATION**

PROPOSED EROSION CONTROL			
SCALE:	SHEET 1	OF 3 SHEETS	STA. 33+00 TO STA. 38+00

F.A.U. RTE.	SECTION	COUNTY	TOTAL SHEETS	SHEET NO.
6658	10N	PEORIA	120	52
CONTRACT NO. 68A70				
ILLINOIS FED. AID PROJECT				