



MATCHLINE STA. 1252+00

MATCHLINE STA. 1236+75

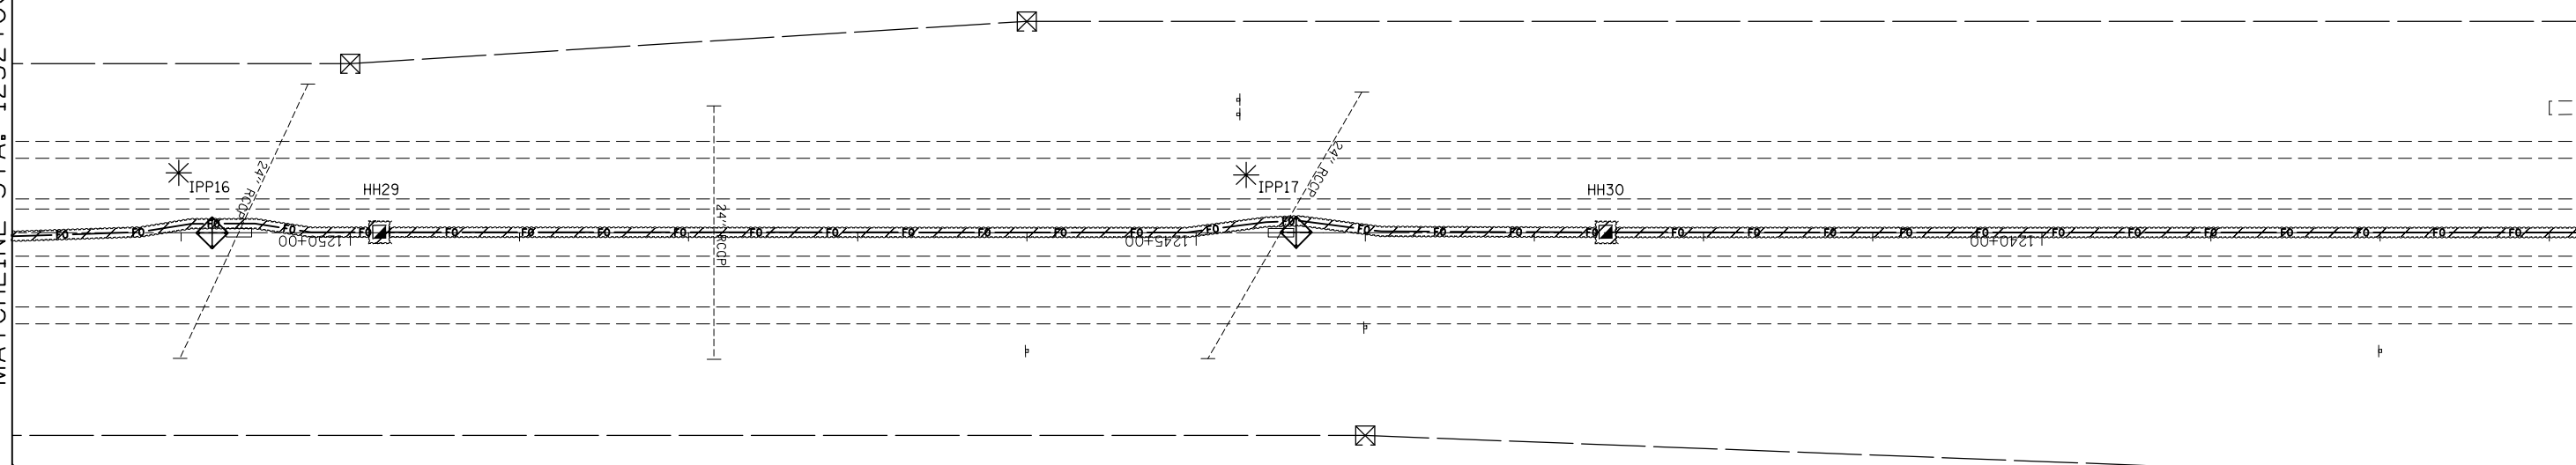


NB I-55/70
 STA. 1252+00 TO
 STA. 1236+75
 SHEET 9A OF 12

 


MATCHLINE STA. 1236+75

MATCHLINE STA. 1221+50

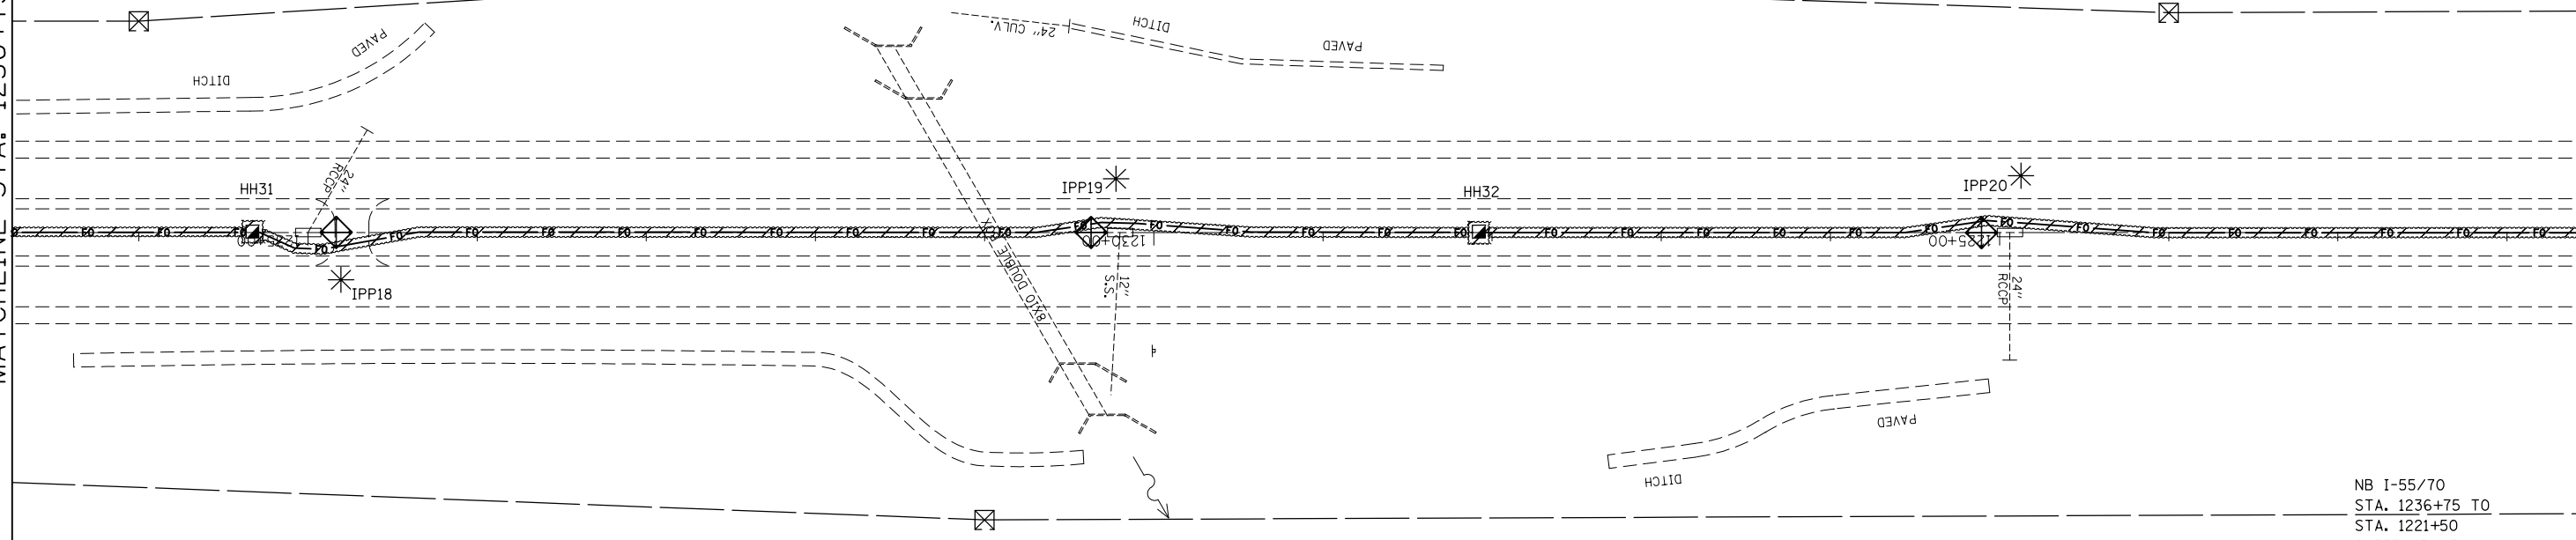

NB I-55/70
 STA. 1236+75 TO
 STA. 1221+50
 SHEET 9B OF 12

 

FILE NAME =	USER NAME = prestonme	DESIGNED -	REVISED -
et:\pw\work\p\dot\prestonme\d0320429\d076g08-sh1-ITS.dgn		DRAWN -	REVISED -
	PLOT SCALE = 100.0000' / 1".	CHECKED -	REVISED -
	PLOT DATE = 10/17/2013	DATE -	REVISED -

**STATE OF ILLINOIS
 DEPARTMENT OF TRANSPORTATION**

EROSION CONTROL PLAN 9A & 9B OF 12				
SCALE:	SHEET NO.	OF SHEETS	STA.	TO STA.

F.A.I. RTE.	SECTION	COUNTY	TOTAL SHEETS	SHEET NO.
55/70	DIST 8 ITS 2014-1	MADISON	44	32
CONTRACT NO.76G08				
FED. ROAD DIST. NO. ILLINOIS FED. AID PROJECT				