


MATCHLINE STA. 1160+50

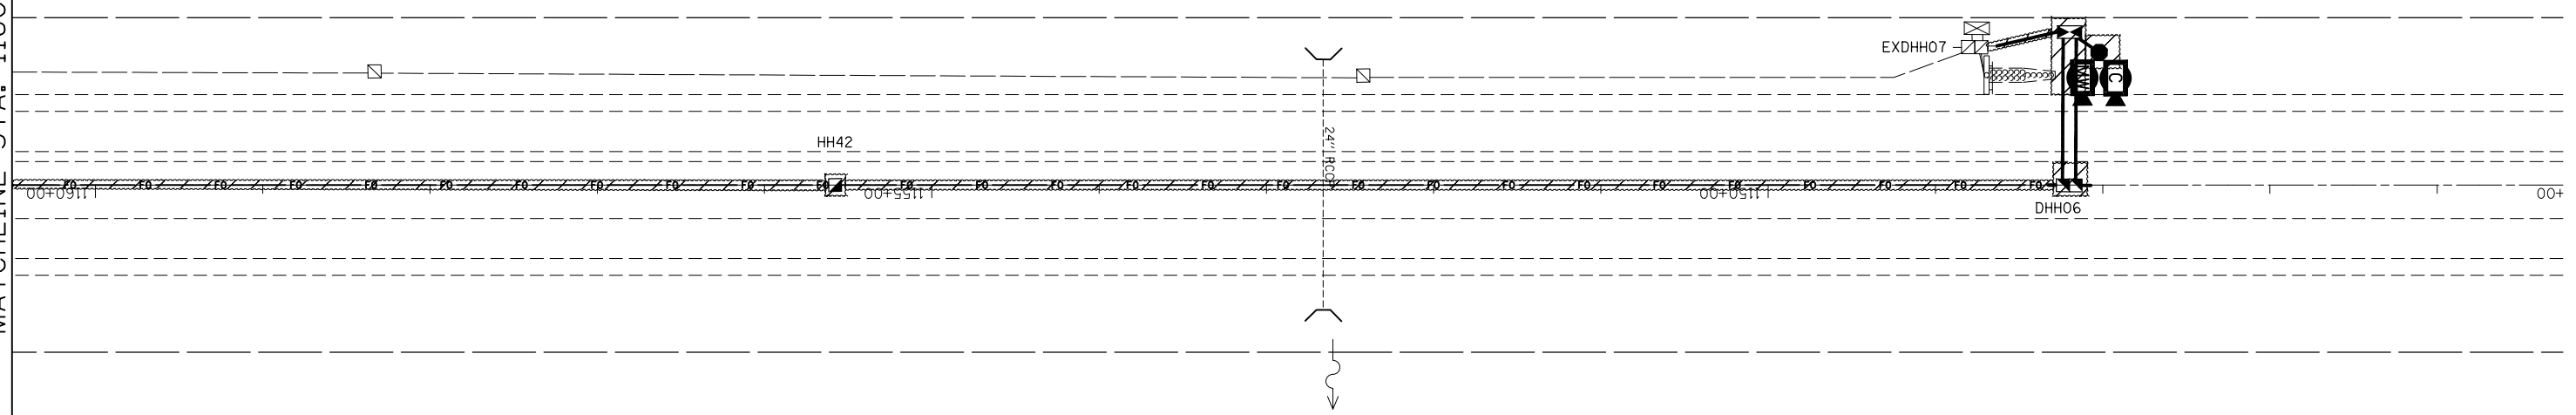

NB I-55/70
 STA. 1160+50 TO
 STA. 1145+25
 SHEET 12A OF 12

SCALE: 1" = 50'

FILE NAME =	USER NAME = prestonme	DESIGNED -	REVISED -
et:\pw\work\p\dot\prestonme\d0320429\d076g08-shr-ITS.dgn		DRAWN -	REVISED -
	PLOT SCALE = 100.0000' / in.	CHECKED -	REVISED -
	PLOT DATE = 10/17/2013	DATE -	REVISED -

**STATE OF ILLINOIS
 DEPARTMENT OF TRANSPORTATION**

EROSION CONTROL PLAN 12A OF 12

SCALE: SHEET NO. OF SHEETS STA. TO STA.

F.A.I. RTE.	SECTION	COUNTY	TOTAL SHEETS	SHEET NO.
55/70	DIST 8 ITS 2014-1	MADISON	44	35
CONTRACT NO.76G08				
FED. ROAD DIST. NO.	ILLINOIS FED. AID PROJECT			