

STATE OF ILLINOIS
DEPARTMENT OF TRANSPORTATION
DIVISION OF HIGHWAYS


**PROPOSED
HIGHWAY PLANS**

FAP ROUTE 726 (IL 37)
SECTION D9 SAFETY 2013-1
PROJECT ACHSIP-0726 (063)
SAFETY IMPROVEMENT
WILLIAMSON COUNTY

C-99-051-12

F.A.P. RTE.	SECTION	COUNTY	TOTAL SHEETS	SHEET NO.
726	D9 SAFETY 2013-1	WILLIAMSON	112	1
		ILLINOIS	CONTRACT NO. 78320	

D-99-044-12

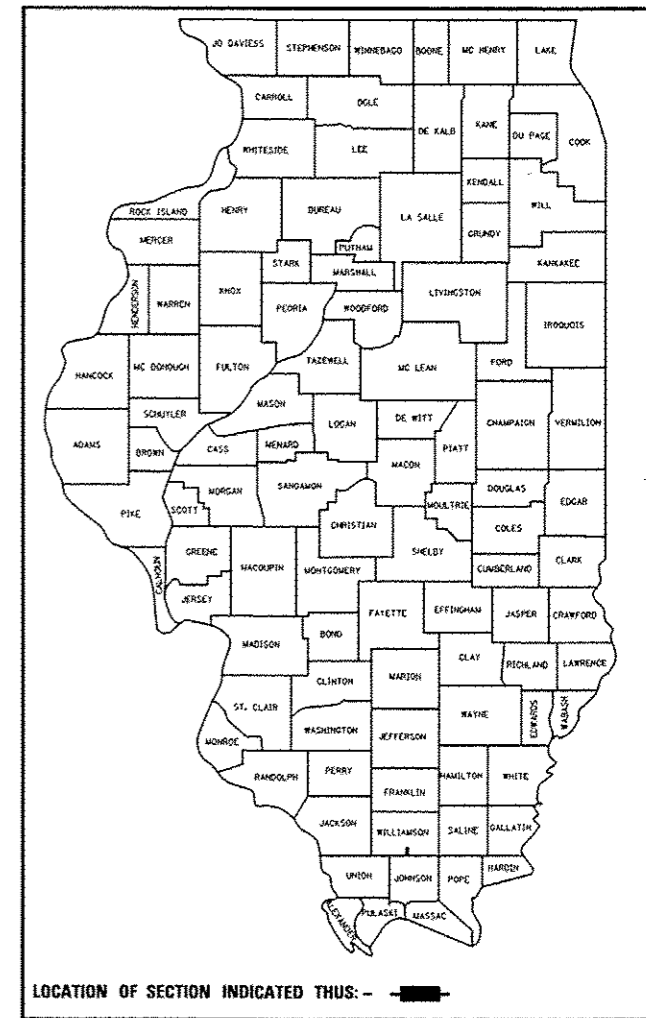

FOR INDEX OF SHEETS, SEE SHEET NO. 2

FOR SUMMARY OF QUANTITIES, SEE SHEET NO. 5-9

TRAFFIC DATA

IL 37 TRAFFIC DATA
2011 ADT = 4,500 WITH 12.9% TRUCKS


TOWNSHIPS

SOUTHERN



MAP NOT TO SCALE

PROJECT BEGINS
STA. 513+00

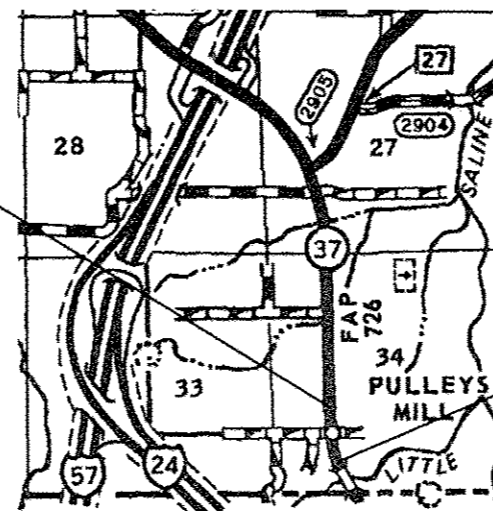

PROJECT ENDS
STA. 530+25

0 5' 10' 20' 1" = 5' CROSS-SECTIONS

0 50' 100' 1" = 50' PLAN PROFILE
EROSION CONTROL

0 50' 100' 1" = 20' DRAINAGE
CONSTRUCTION/REMOVAL
GEOMETRIC

FULL SIZE PLANS HAVE BEEN PREPARED USING STANDARD
ENGINEERING SCALES. REDUCED SIZED PLANS WILL NOT
CONFORM TO STANDARD SCALES. IN MAKING MEASUREMENTS
ON REDUCED PLANS, THE ABOVE SCALES MAY BE USED.

J.U.L.I.E.
JOINT UTILITY LOCATION INFORMATION FOR EXCAVATION
1-800-892-0123
OR 811

PROJECT ENGINEER: SUSAN POE
DESIGNER: JAY KRANZ

CONTRACT NO. 78320

GROSS LENGTH = 1725.0 FT. = 0.33 MILE
NET LENGTH = 1725.0 FT. = 0.33 MILE

STATE OF ILLINOIS
DEPARTMENT OF TRANSPORTATION
DIVISION OF HIGHWAYS

SUBMITTED *October 16* 20 *13*

Jeffrey Z. Kevin
DEPUTY DIRECTOR OF HIGHWAYS, REGION ENGINEER

Dec 6 20 *13*
John D. Baranzelli P.E.
ENGINEER OF DESIGN AND ENVIRONMENT

Dec 6 20 *13*
Omar Osman P.E.
DIRECTOR OF HIGHWAYS, CHIEF ENGINEER

**PRINTED BY THE AUTHORITY
OF THE STATE OF ILLINOIS**