




**LEGEND:**

- Inlet and Pipe Protection
- Temporary Ditch Check
- Perimeter Erosion Barrier
- Direction of the flow
- Grading and Shaping Ditches

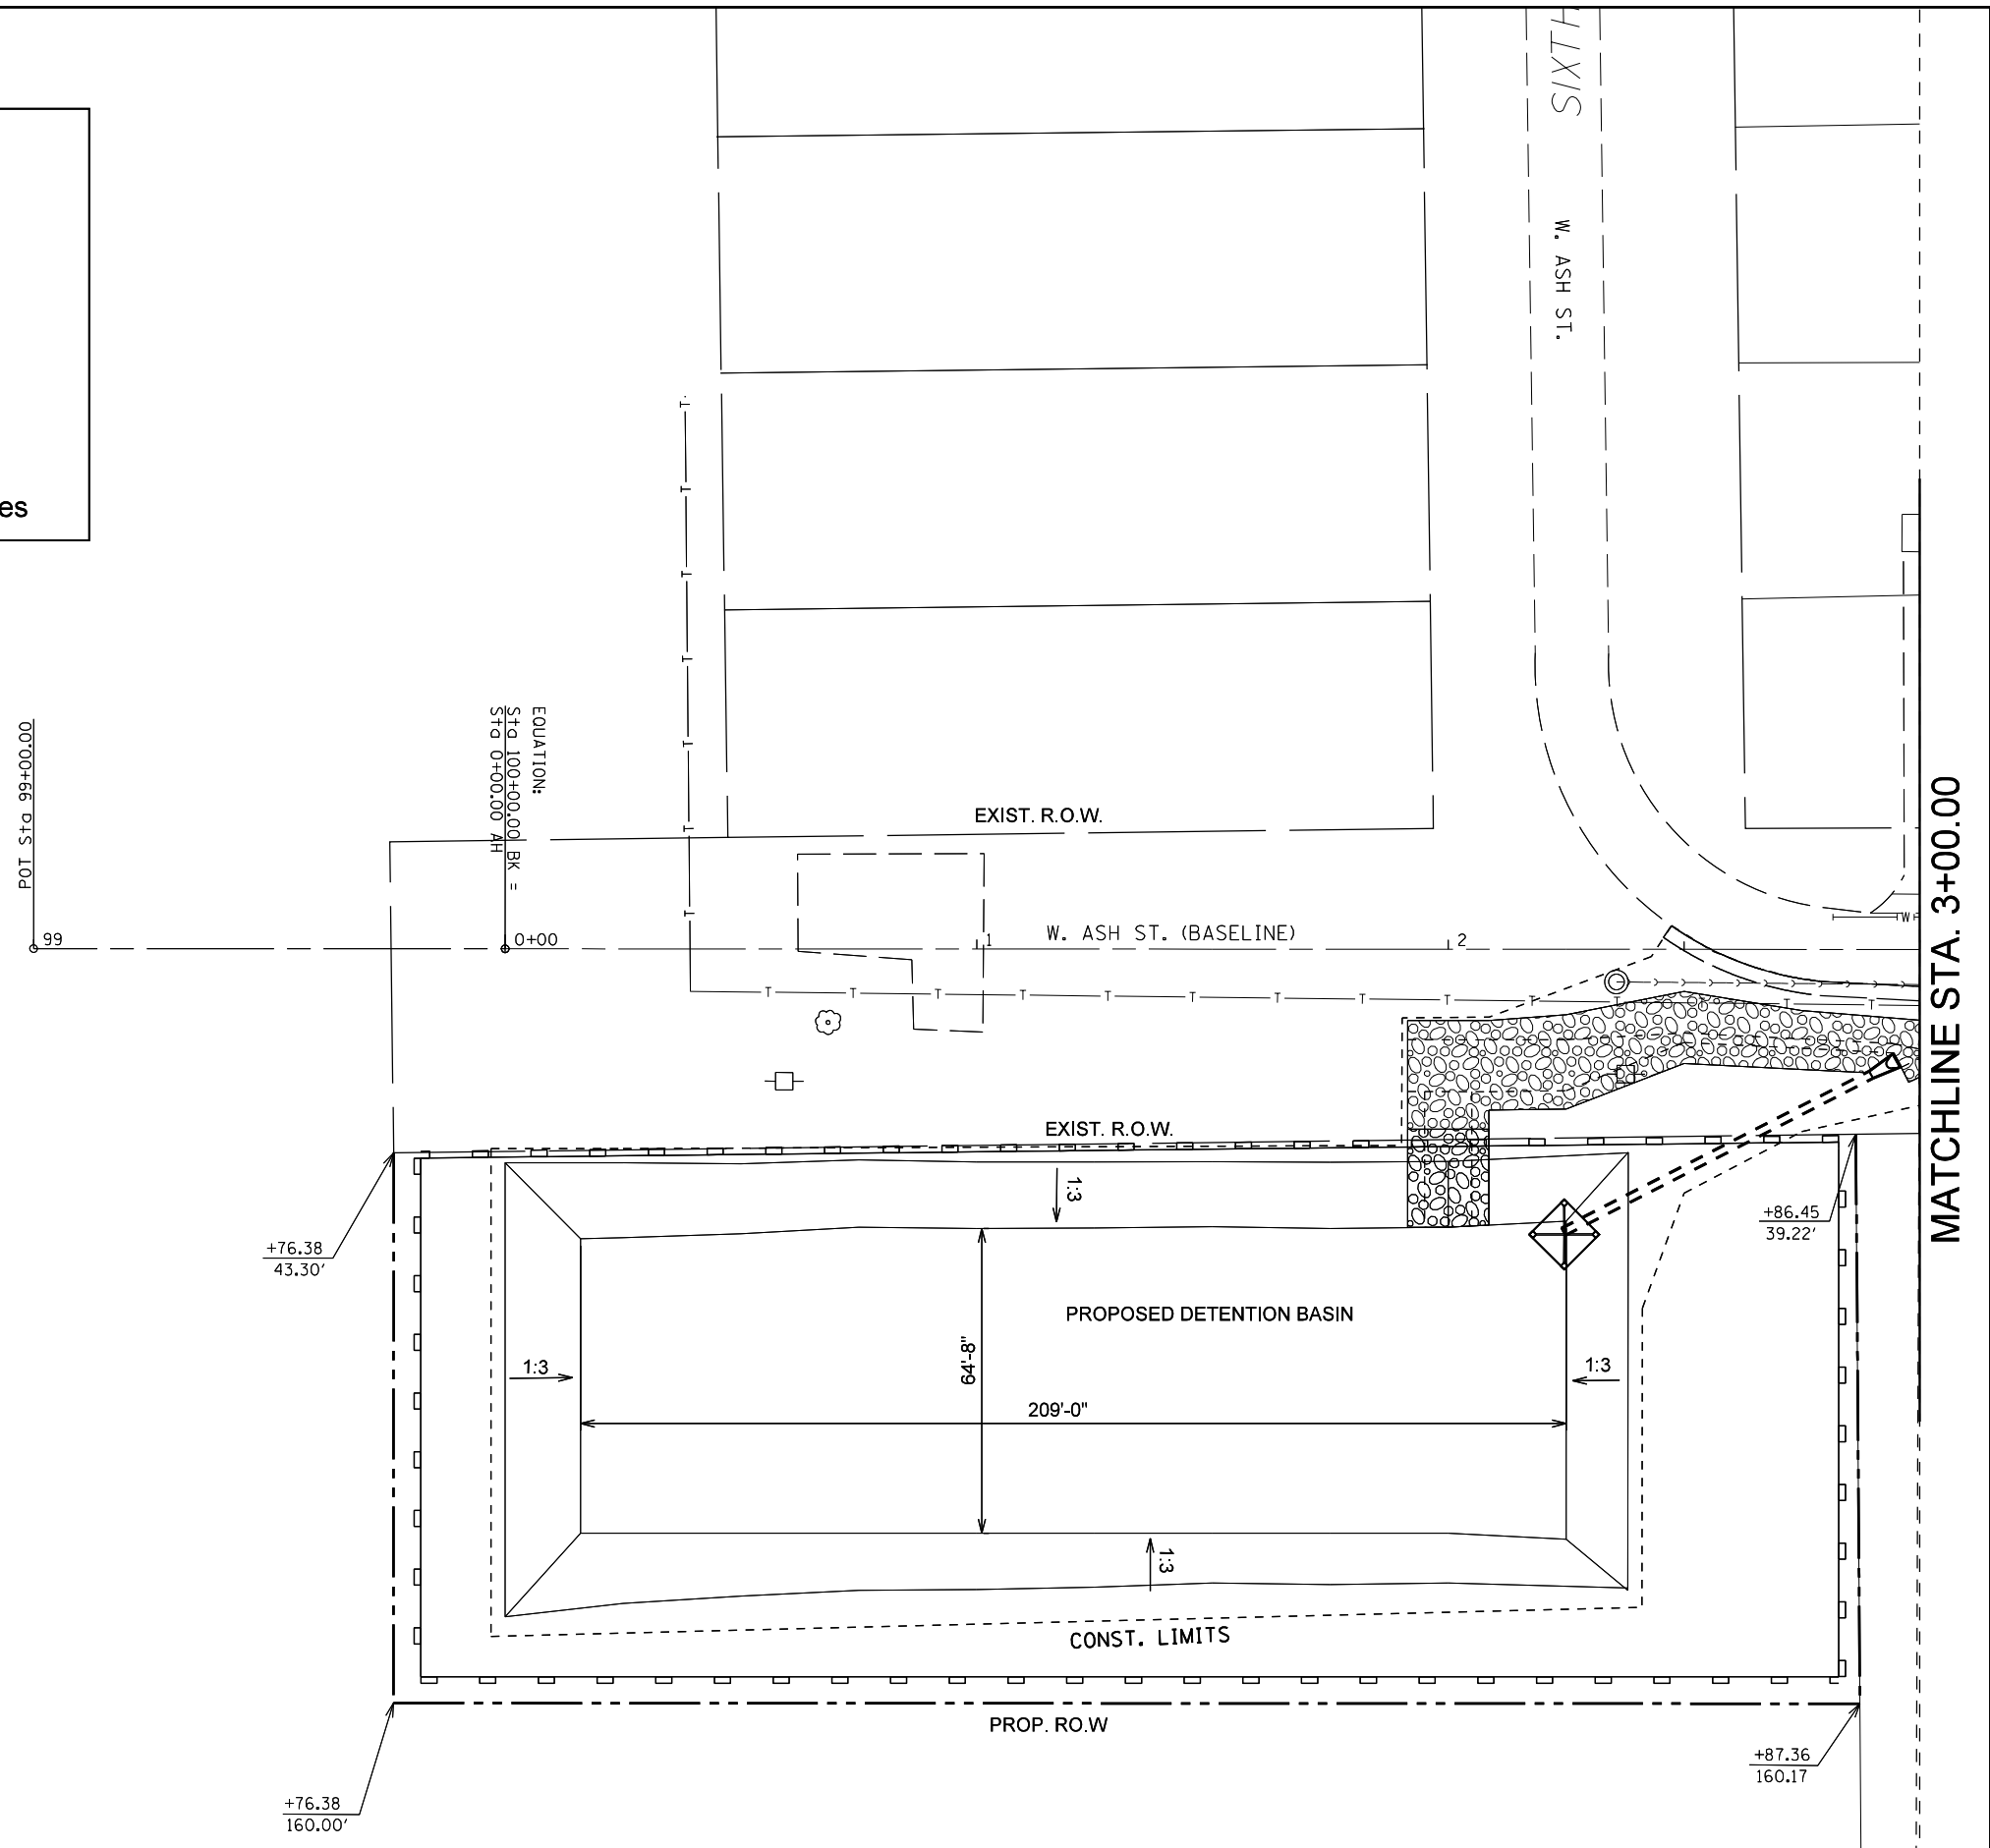

**NOTES:**

1. For drainage information, see drainage plans.
2. For permanent erosion control information see landscape plans.
3. For Temporary Widening and overlay information see staging typical sections and plans.

FILE NAME =	USER NAME = crespole	DESIGNED -	REVISED -	<b>STATE OF ILLINOIS DEPARTMENT OF TRANSPORTATION</b>	<b>WEST ASH STREET EROSION CONTROL PLANS</b>				F.A.S. RTE.	SECTION	COUNTY	TOTAL SHEETS	SHEET NO.
Default	Drawn for the entire project for all stages.	DRAWN -	REVISED -		1380	7W-1,RS-3	Peoria	617	225				
	PLOT SCALE = 40.0000' / in.	CHECKED -	REVISED -		CONTRACT NO. 88792				ILLINOIS FED. AID PROJECT				
	PLOT DATE = 8/15/2013	DATE -	REVISED -		SCALE:	SHEET	OF	SHEETS	STA.	TO	STA.		