



ROUTE	SECTION	COUNTY	TOTAL SHEETS	SHEET NUMBER
VARIOUS	2006-019 BP	COOK	37	10

CONTRACT NO. 60B44

Sh 2 of 4

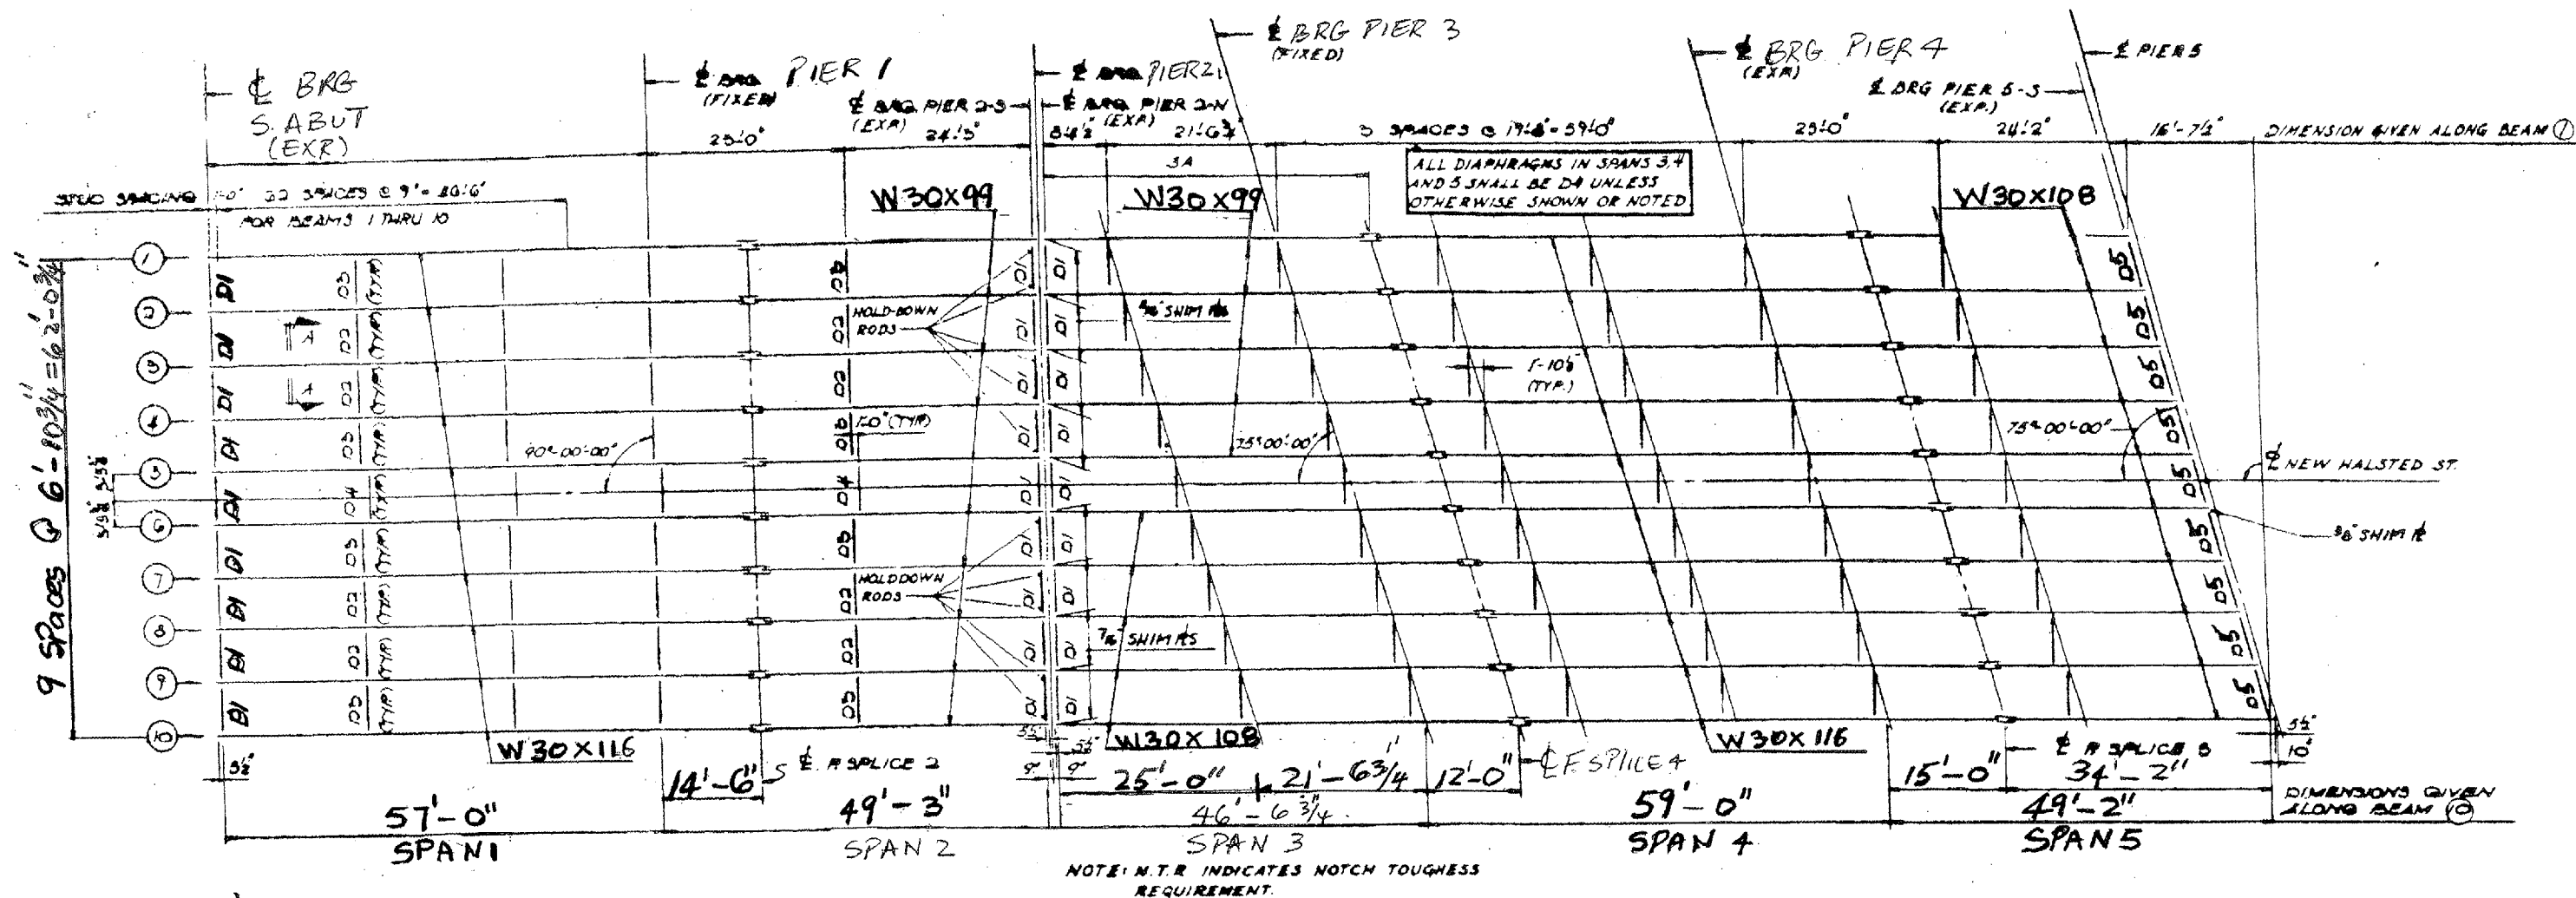

FRAMING PLAN
SPANS 1 THRU 5

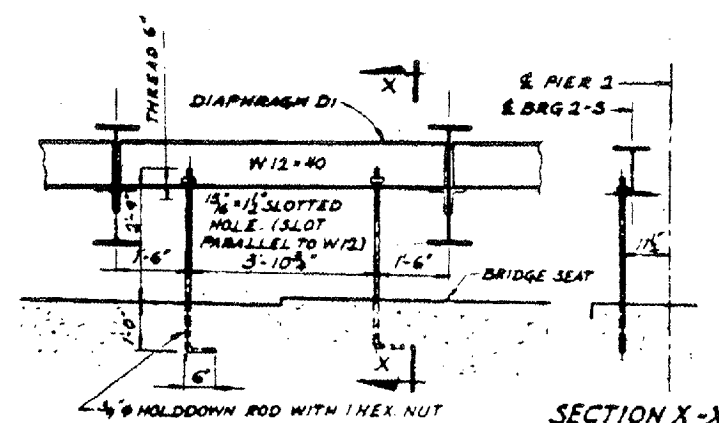

4" HOLD-DOWN ROD WITH HEX NUT AND 1 STD. WASHER. COST TO BE INCIDENTAL. AFTER BRIDGE DECK HAS BEEN POURED, CUT OFF RODS FLUSH WITH CONCRETE SURFACE.

HOLD-DOWN RODS FOR BEARING LINE 2-S

LOCATION NO.2

EXIST. BRIDGE PLANS

IL 1 OVER IHB RR

SN. 016-0105