



ROUTE	SECTION	COUNTY	TOTAL SHEETS	SHEET NUMBER
VARIOUS	2006-019 BP	COOK	37	11

CONTRACT NO. 60B44  
Sh 3 of 4

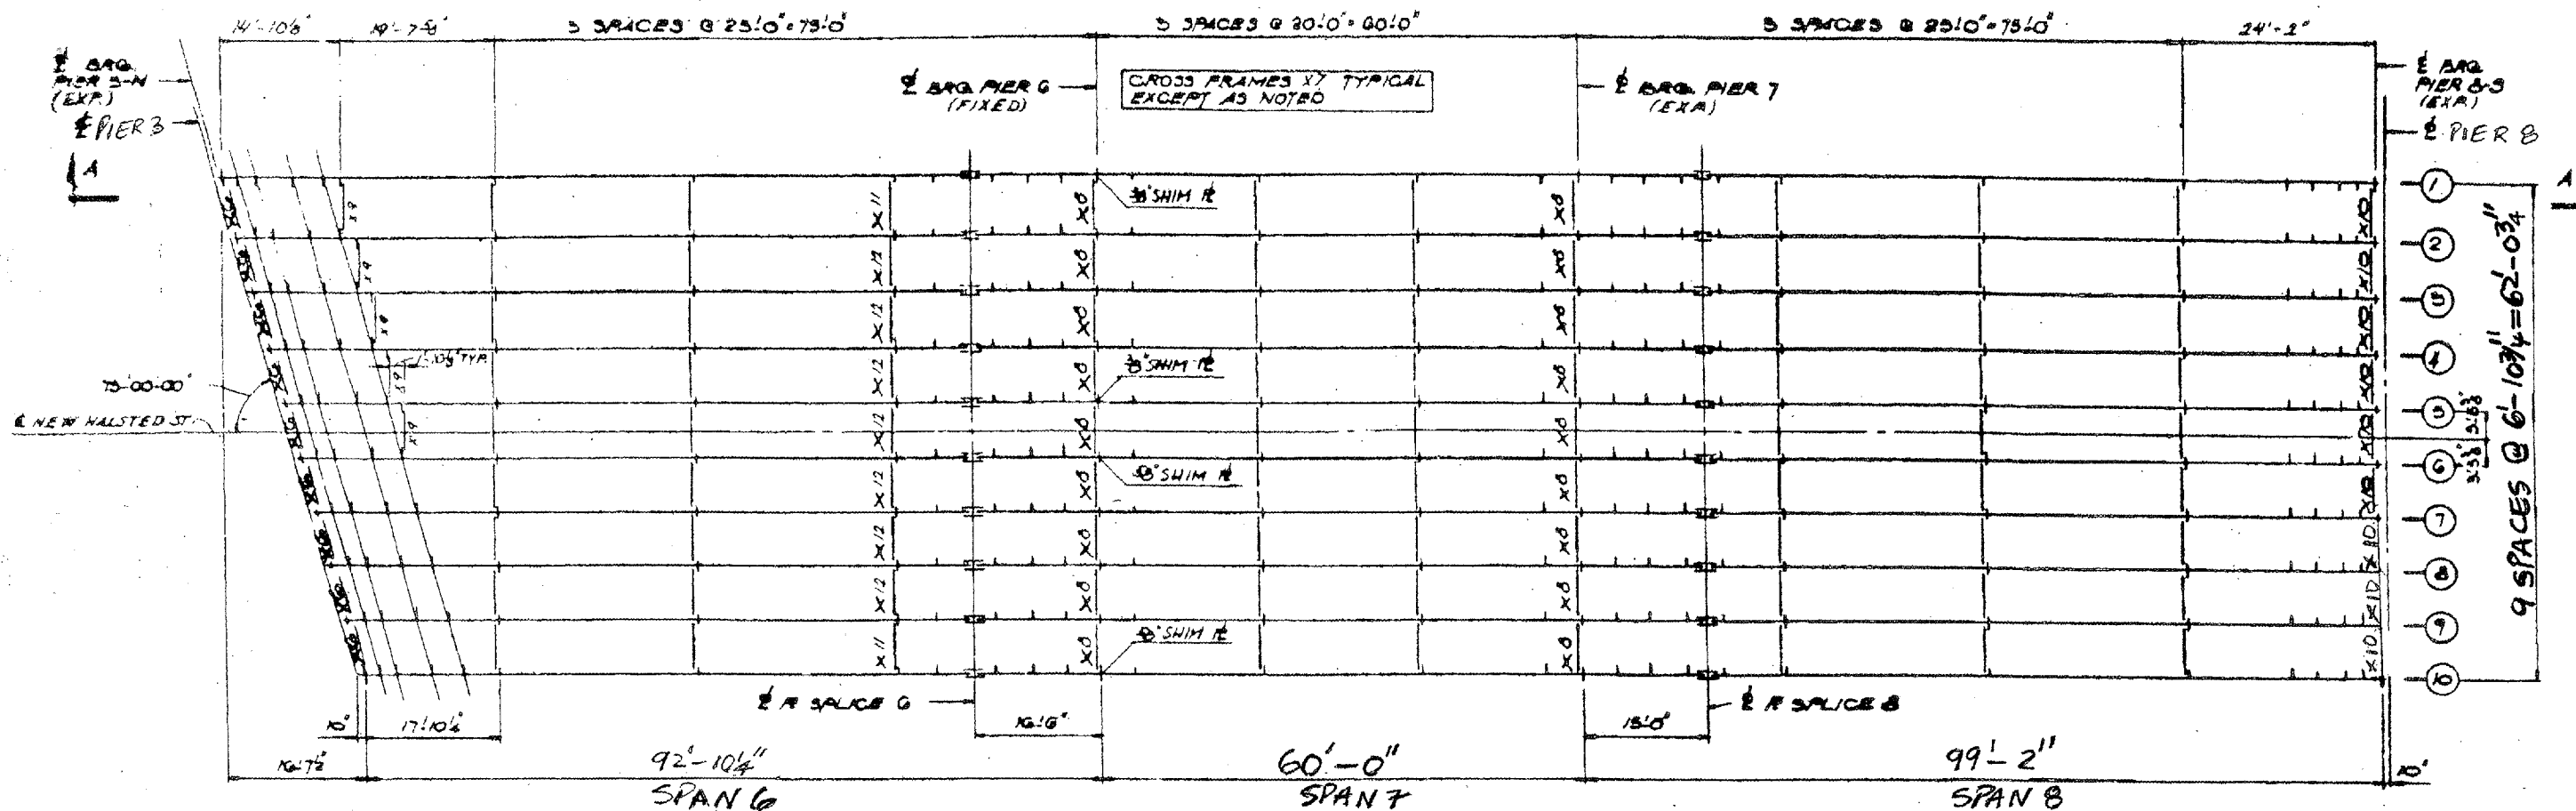

**FRAMING PLAN**  
SPANS 6, 7 & 8

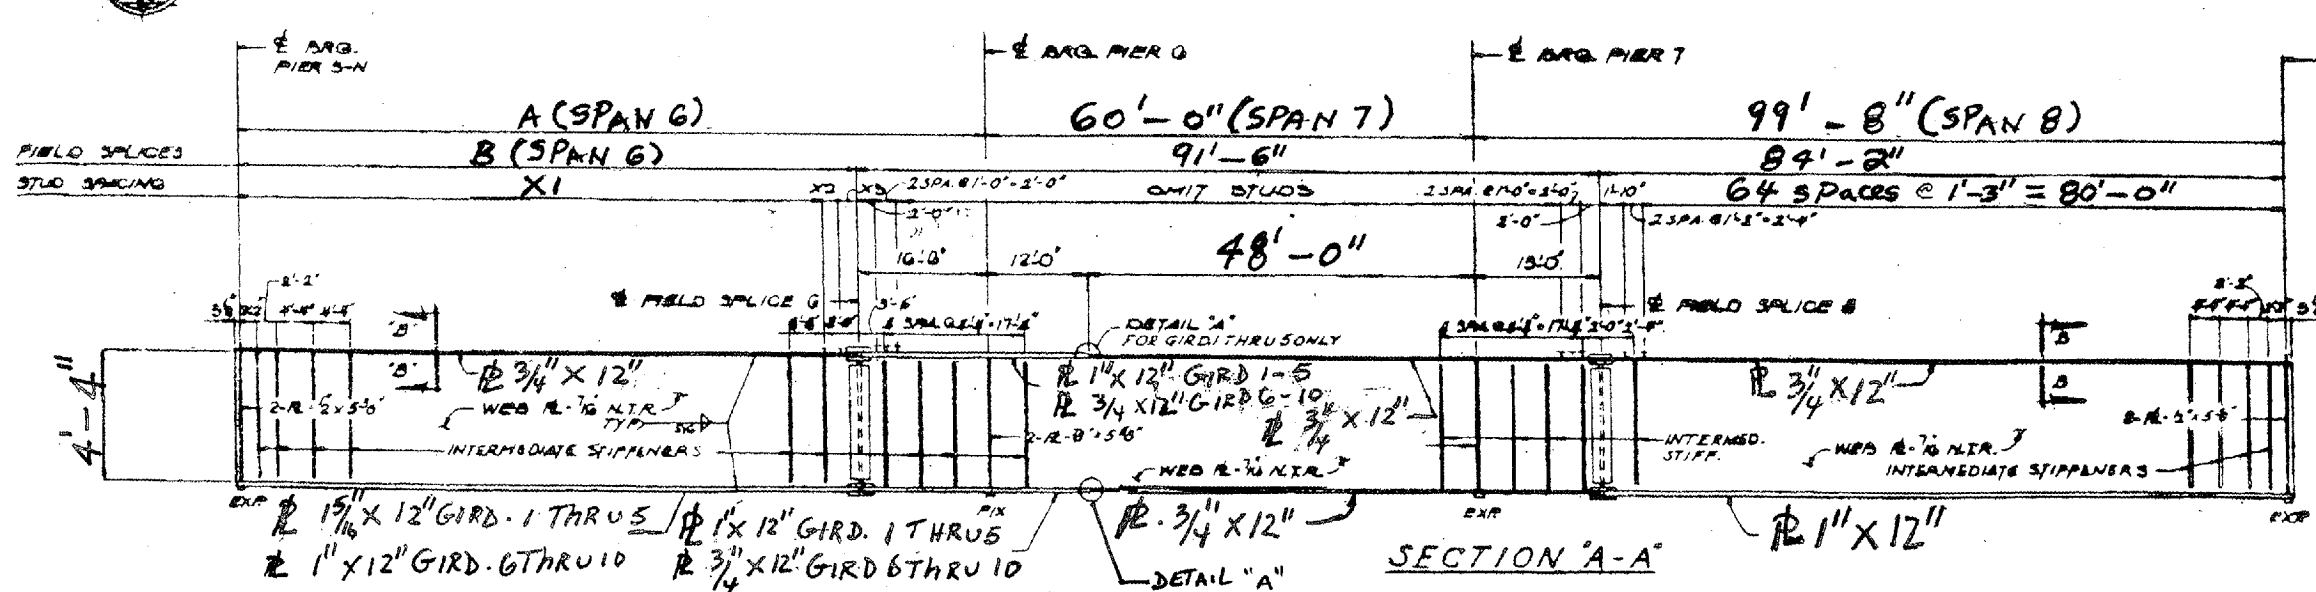

**SECTION A-A**

**LOCATION NO.2**  
**EXIST. BRIDGE PLANS**  
**IL 1 OVER IHB RR**  
**SN: 016-0195**