


ROUTE	SECTION	COUNTY	TOTAL SHEETS	SHEET NUMBER
VARIOUS	2006-019 BP	COOK	37	12

CONTRACT NO. 60B44

Sh 4 of 4

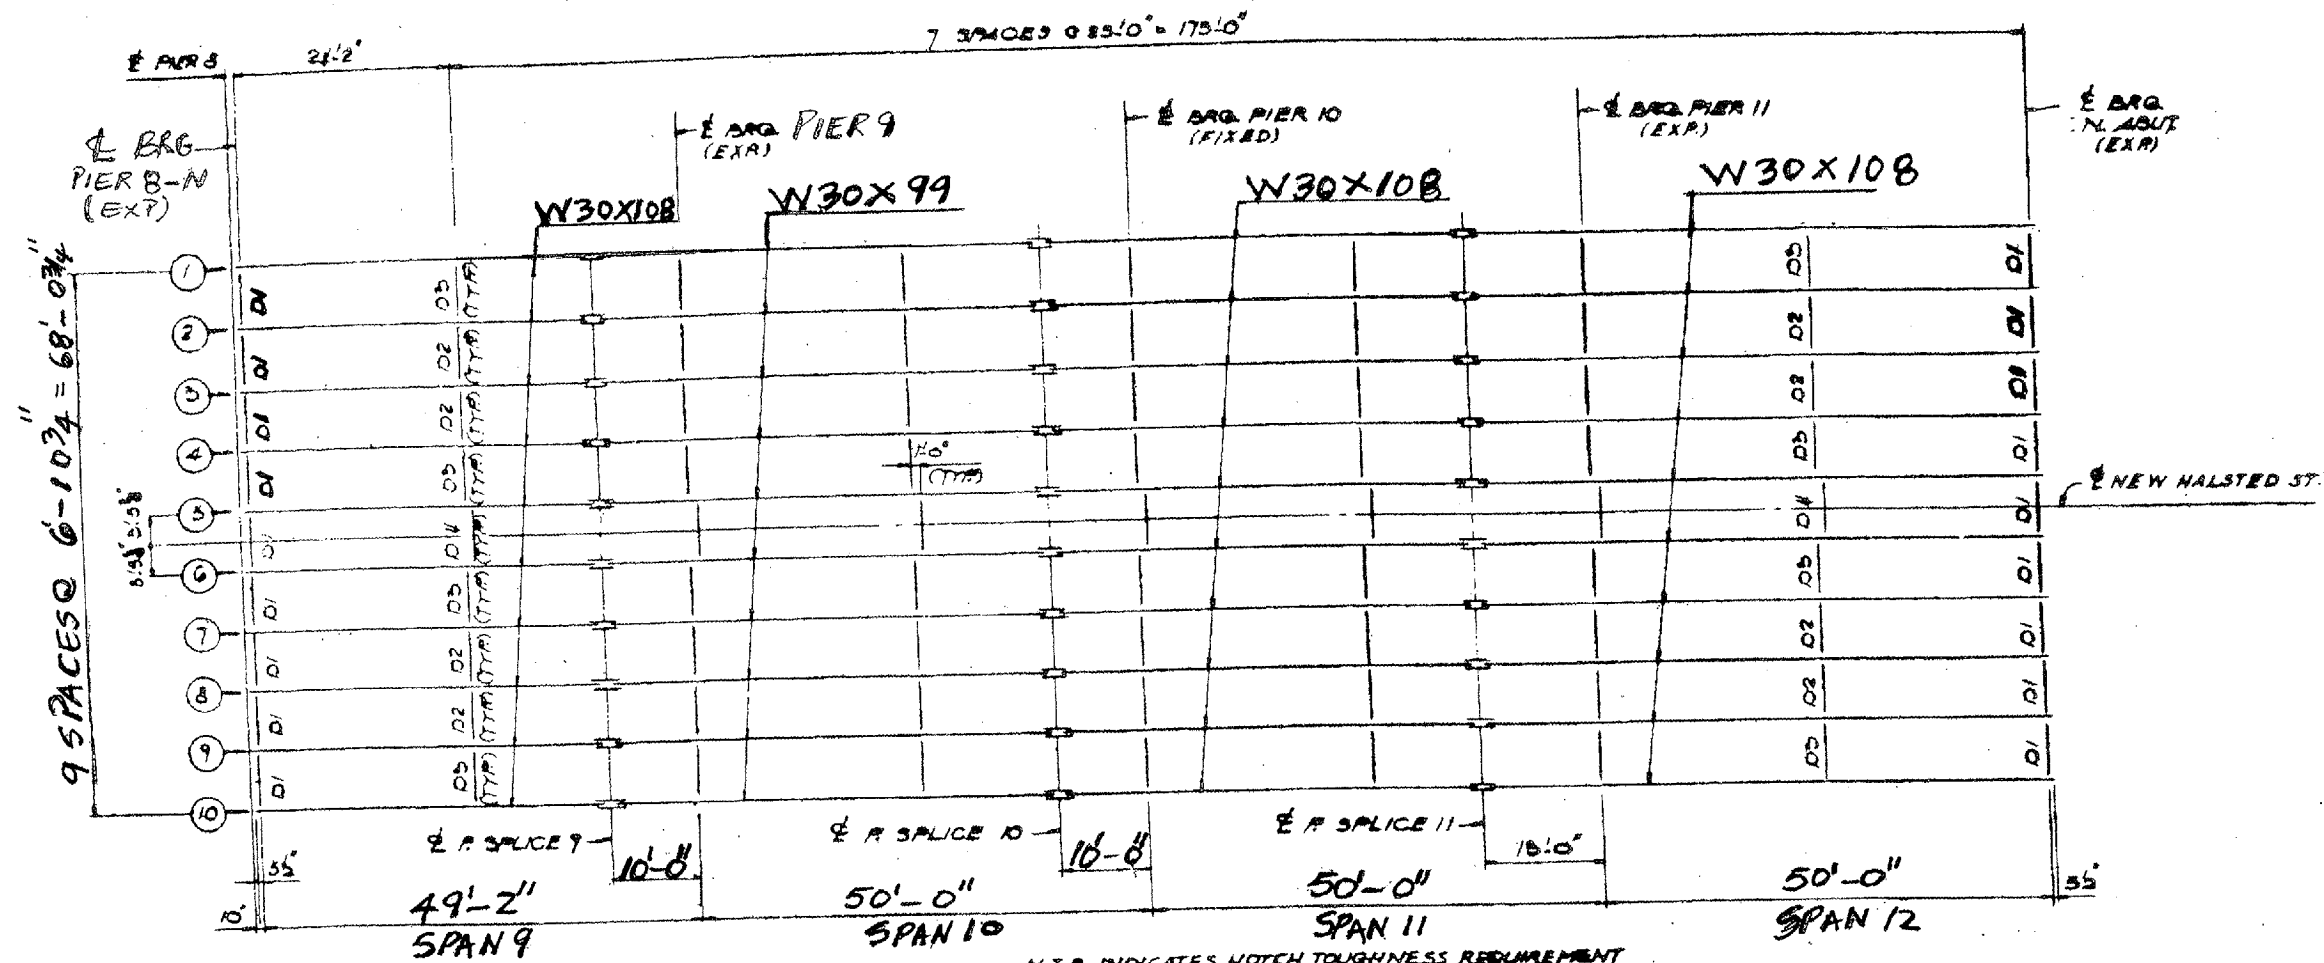

FRAMING PLAN
SPANS 9 THRU 12



LOCATION NO.2

EXIST. BRIDGE PLANS
IL 1 OVER IHB RR
SN: 016-0195