



ROUTE	SECTION	COUNTY	TOTAL SHEETS	SHEET NUMBER
VARIOUS	2006-019 BP	COOK	37	22

CONTRACT NO. 60B44

Sheet 10 of 23

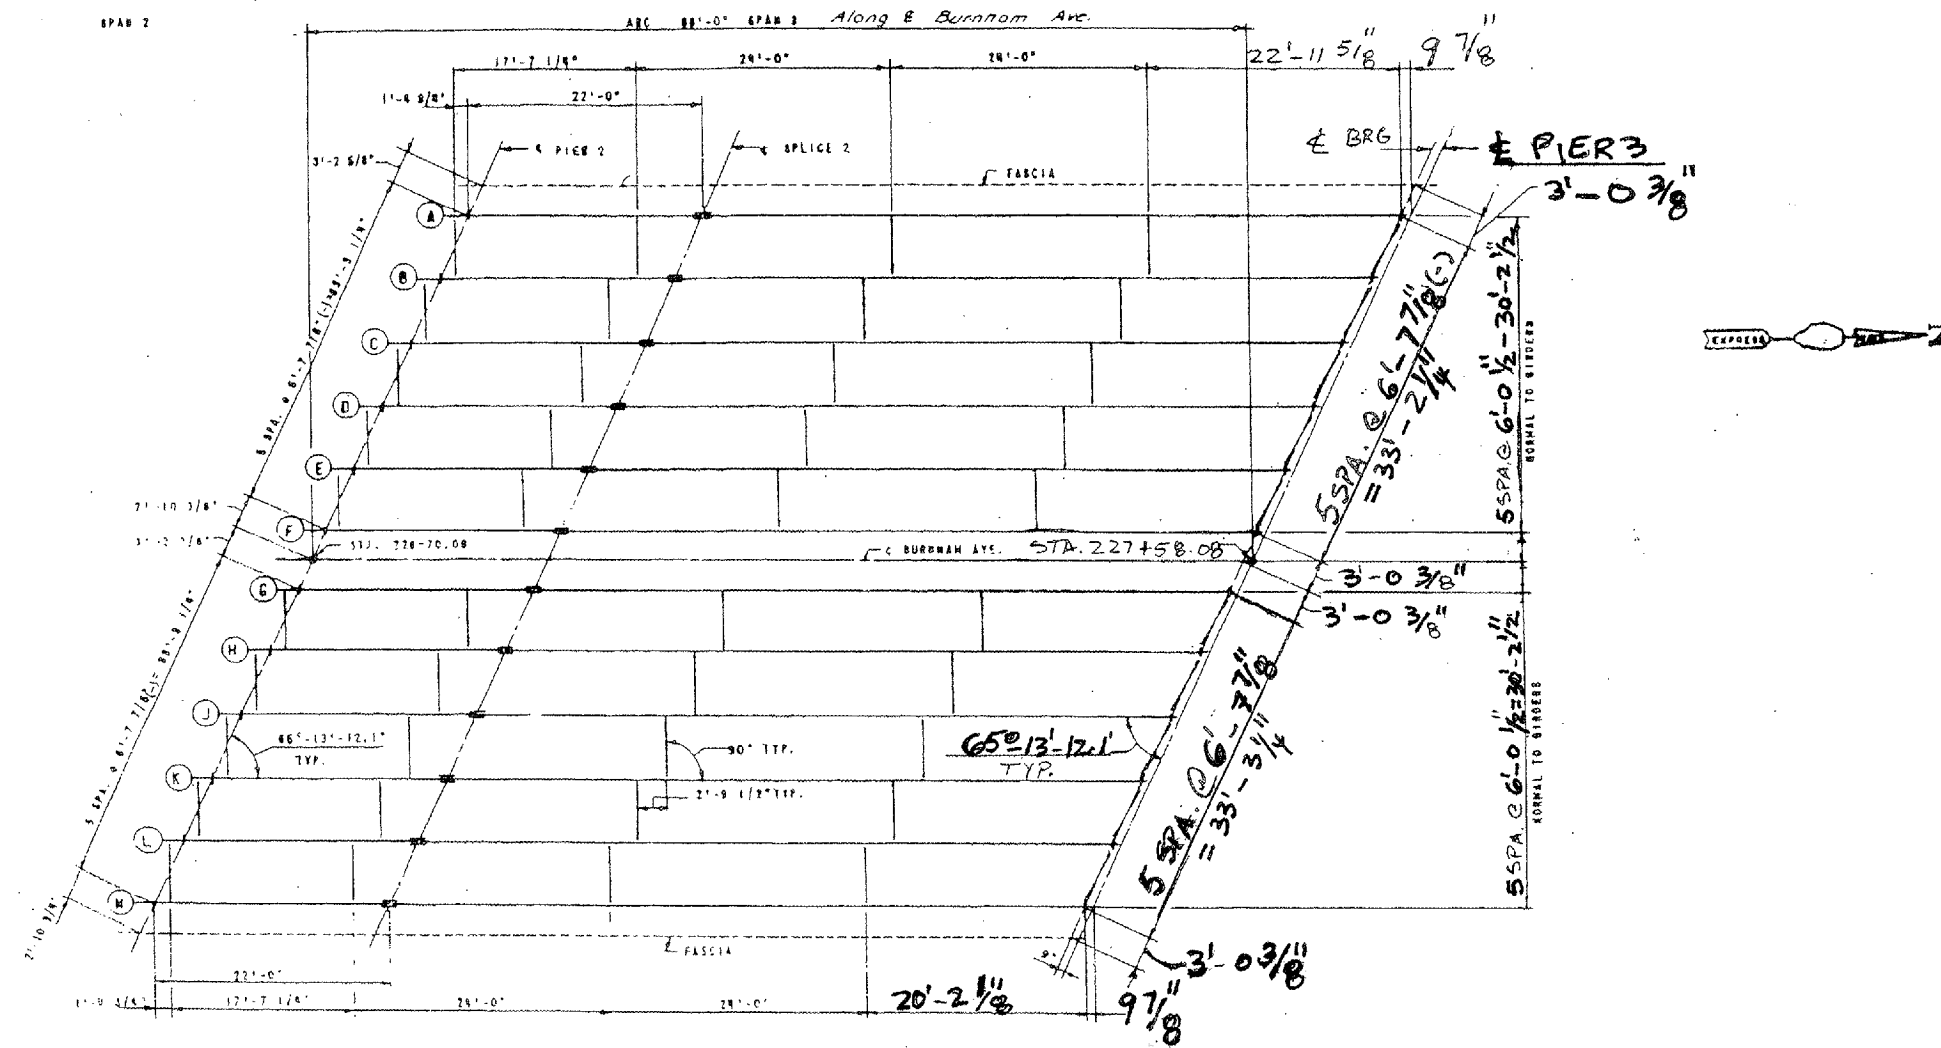

FRAMING PLAN - SPAN 3
SCALE: 1/8" = 1'-0"

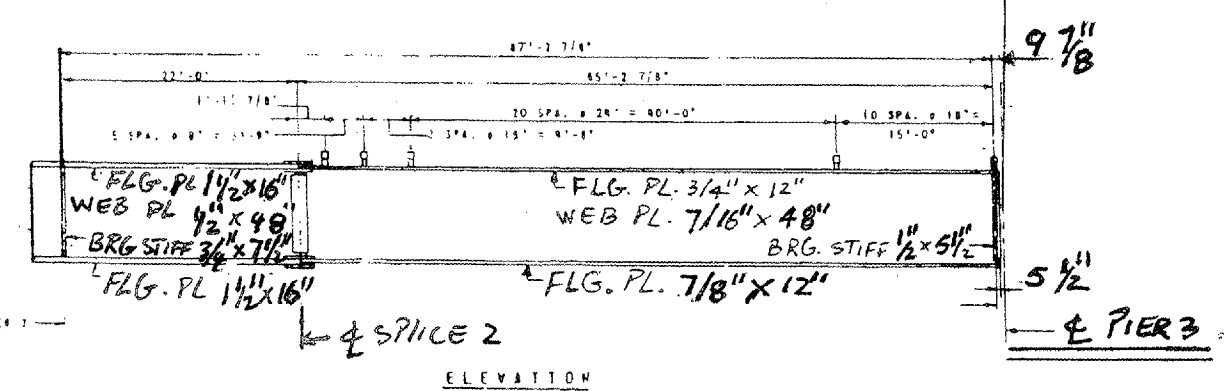

LOCATION NO.3

EXIST. BRIDGE PLANS
BURNHAM AVE VIADUCT
SN: 016-0806