



ROUTE VARIOUS	SECTION 2006-019 BP	COUNTY COOK	TOTAL SHEETS 37	SHEET NUMBER 23
------------------	------------------------	----------------	-----------------------	-----------------------

CONTRACT NO. 60B44
Sheet 11 of 23

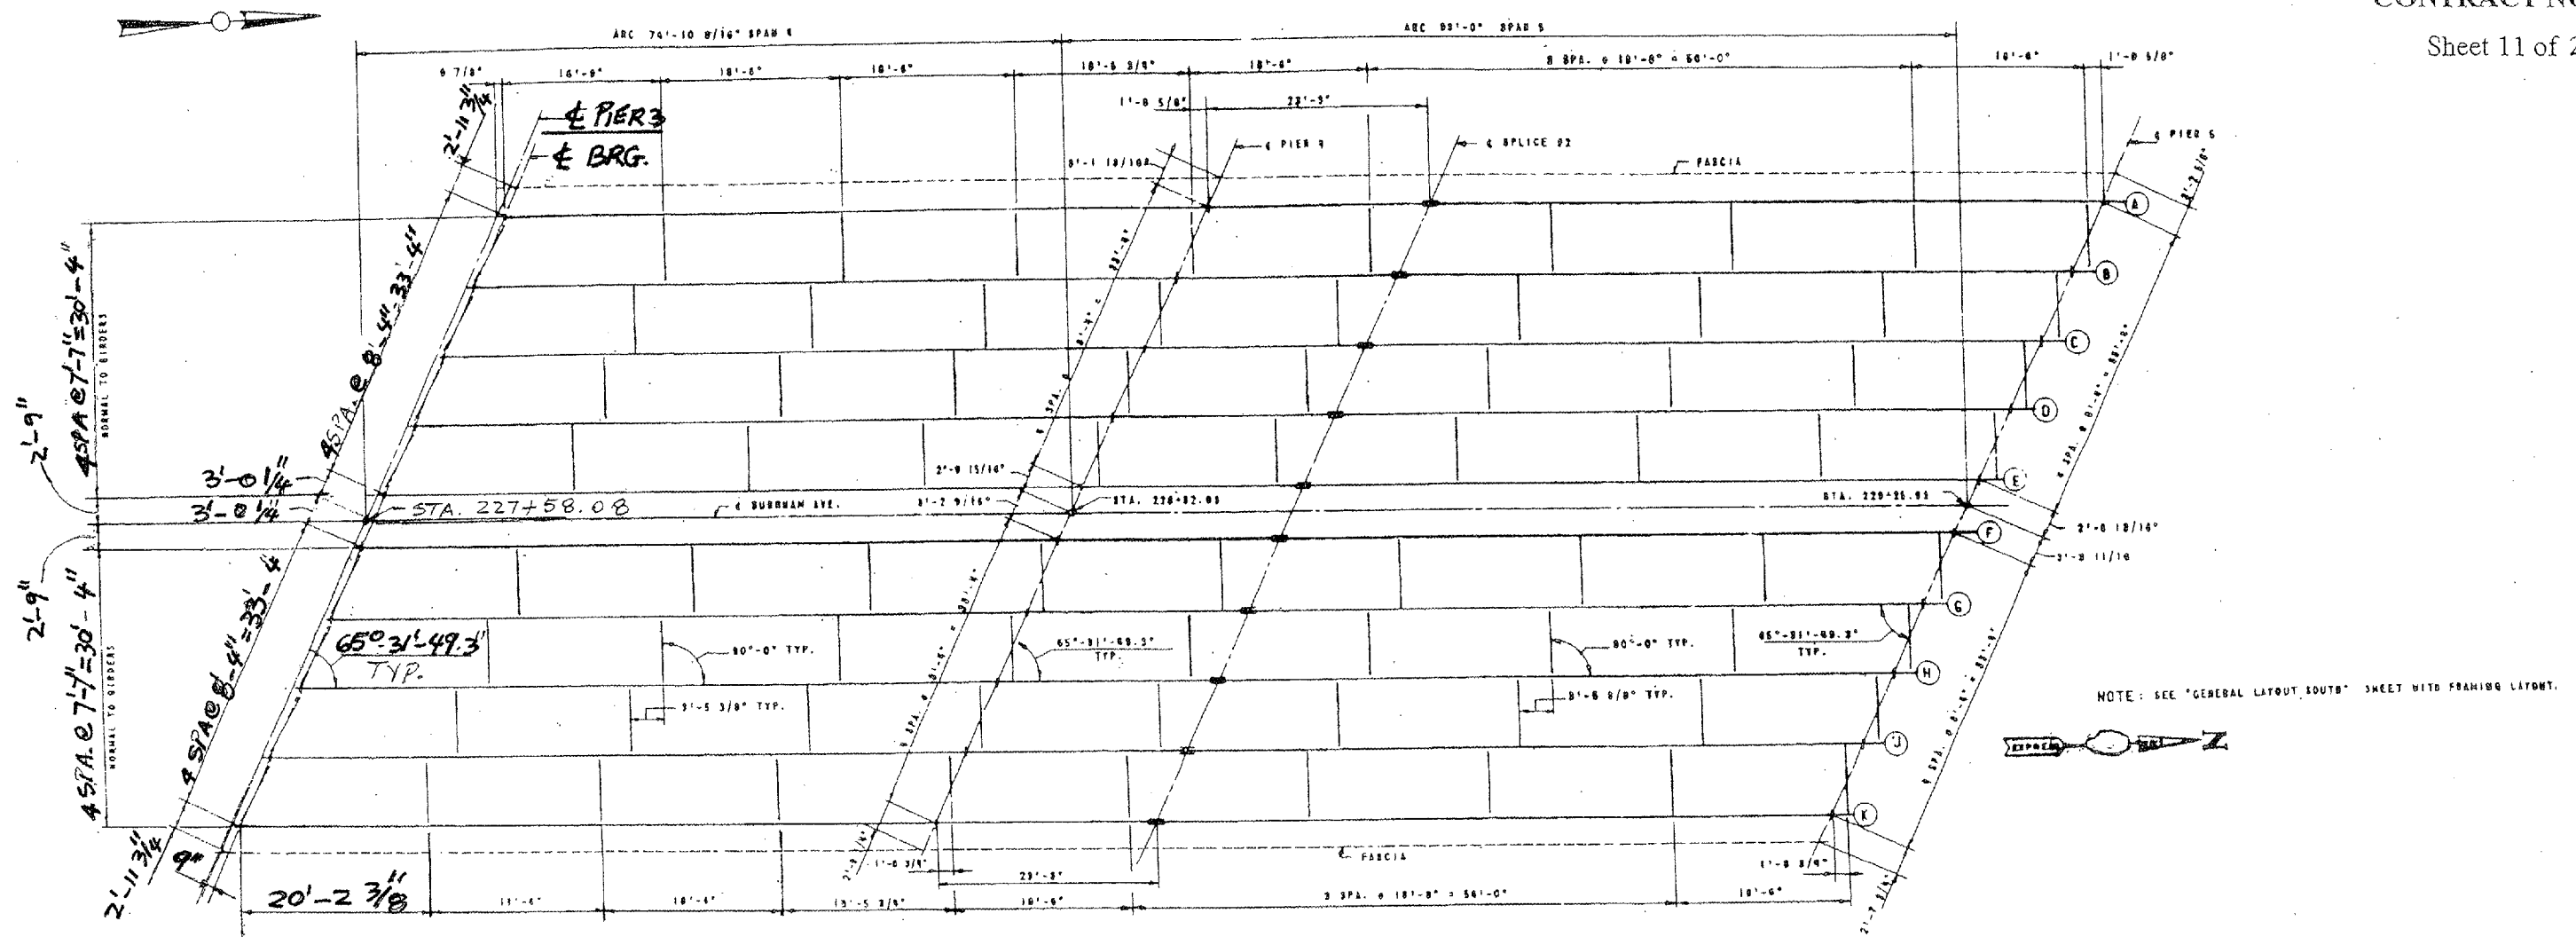

FRAMING PLAN - SPANS 4 & 5
SCALE: 1/8" = 1'-0"

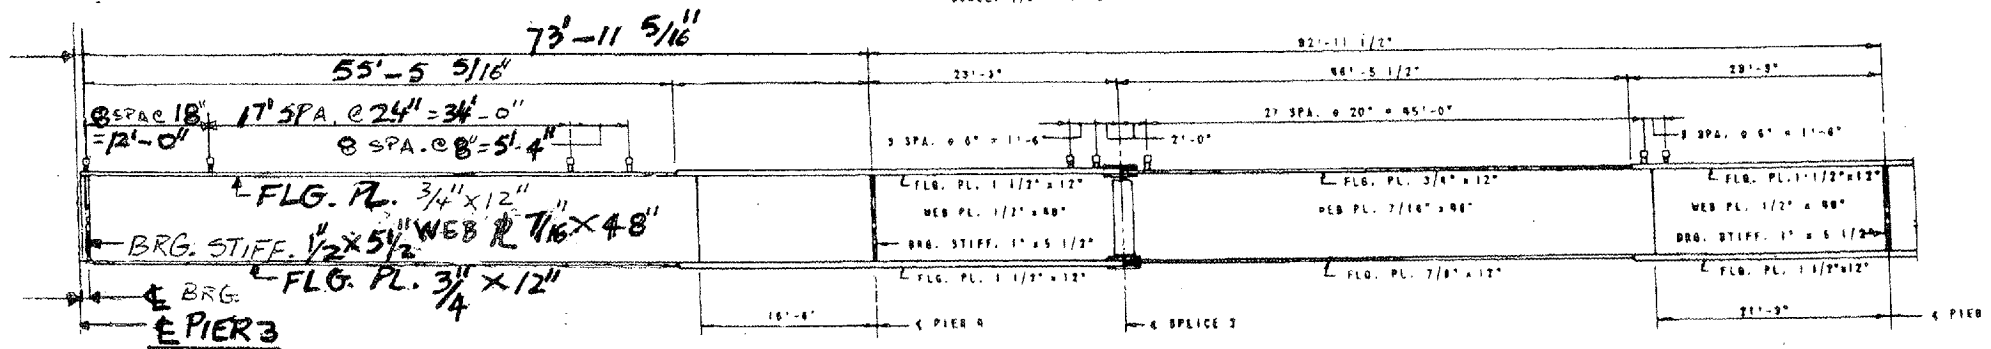

ELEVATION
TYPICAL ALL GIRDERS

LOCATION NO.3
EXIST. BRIDGE PLANS
BURNHAM AVE VIADUCT
SN: 016-0806