
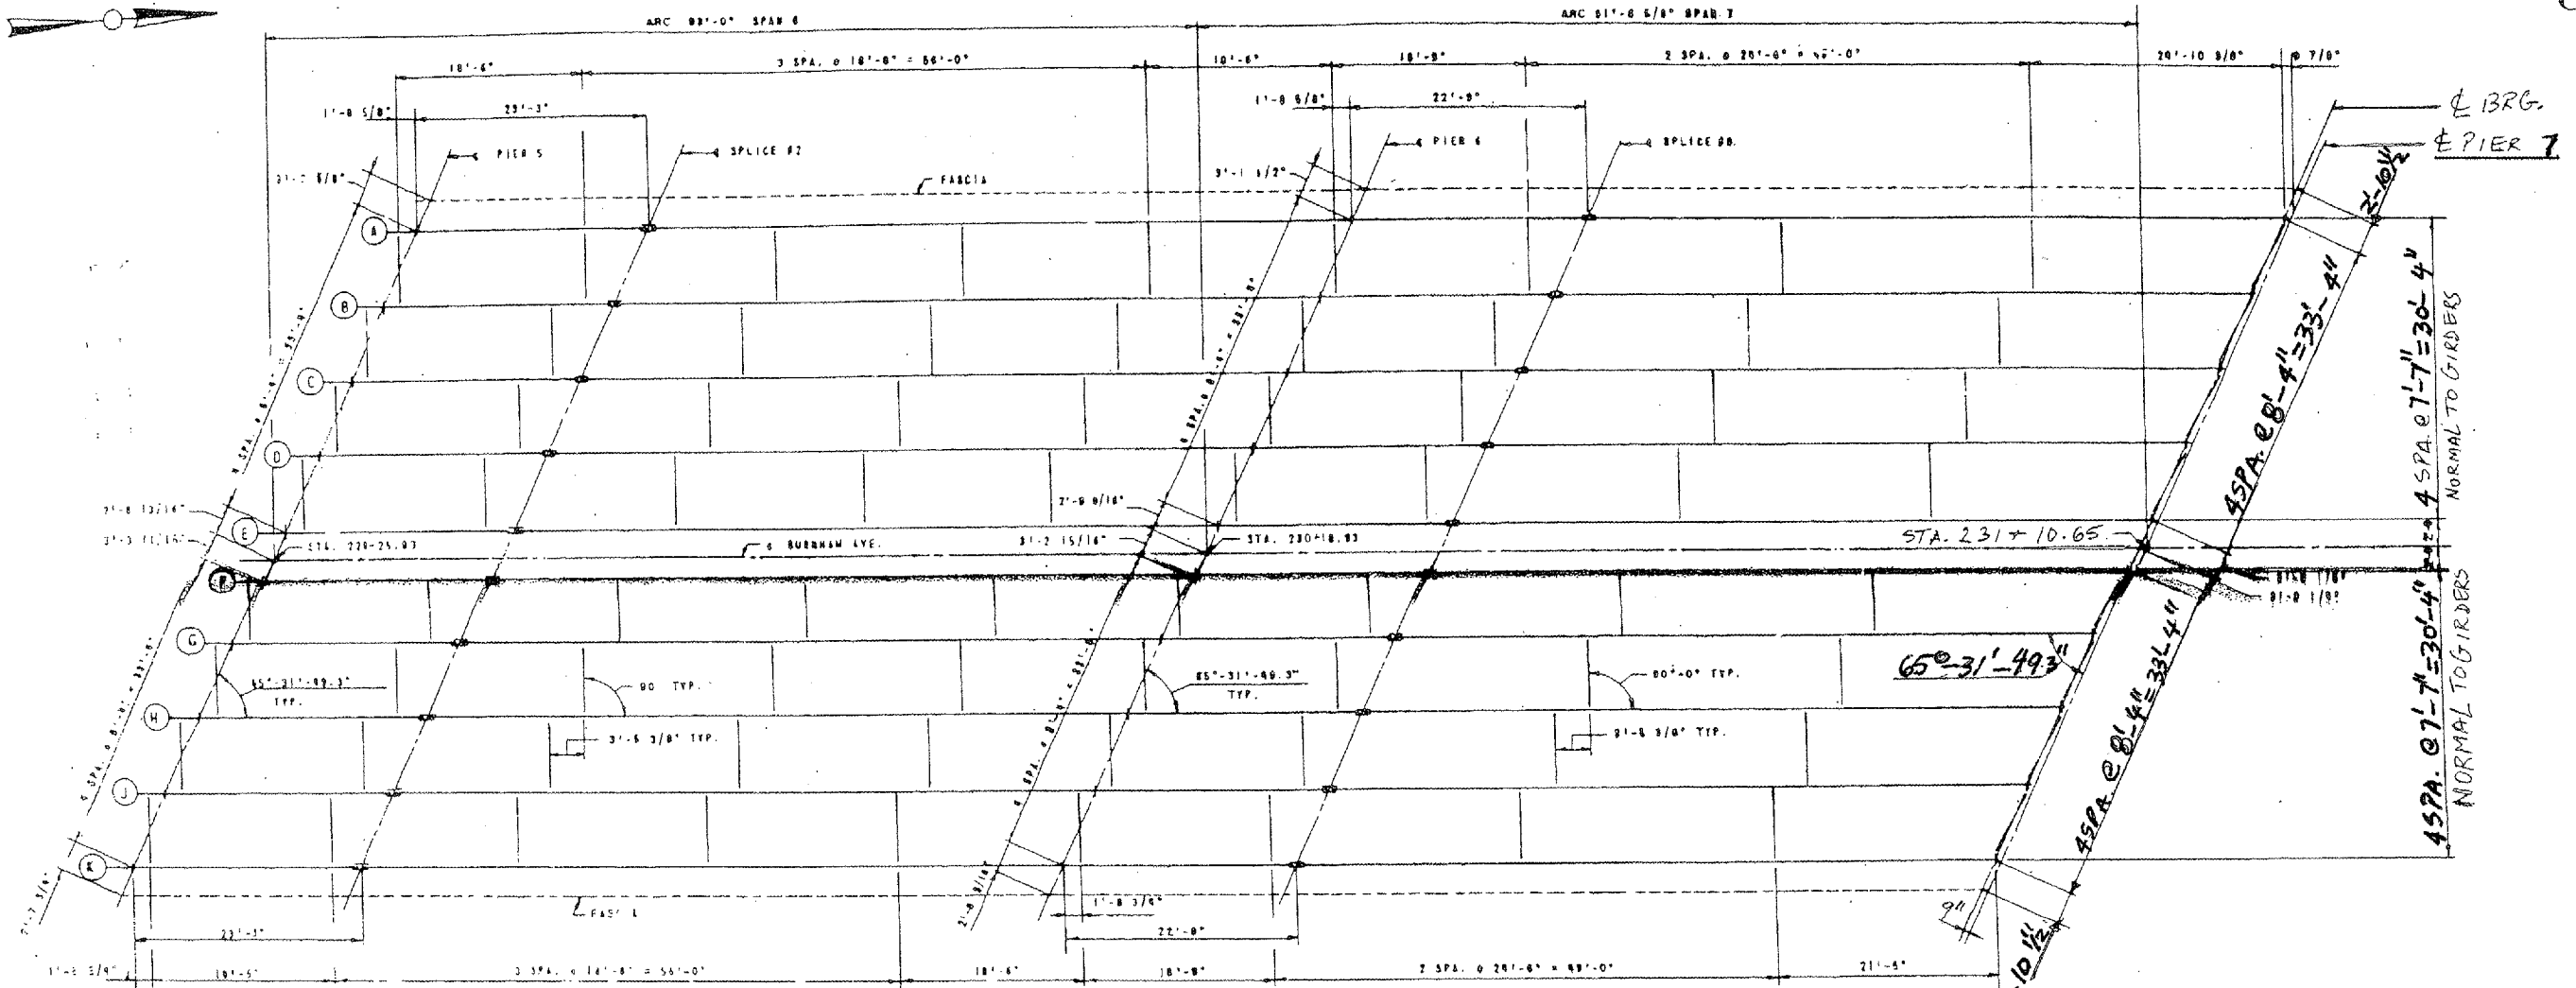



ROUTE VARIOUS	SECTION 2006-019 BP	COUNTY COOK	TOTAL SHEETS 37	SHEET NUMBER 24
------------------	------------------------	----------------	--------------------	--------------------

CONTRACT NO. 60B44

Sheet 12 of 23

 

FRAMING PLAN SPANS 6 & 7
SCALE: 1/8" = 1'-0"

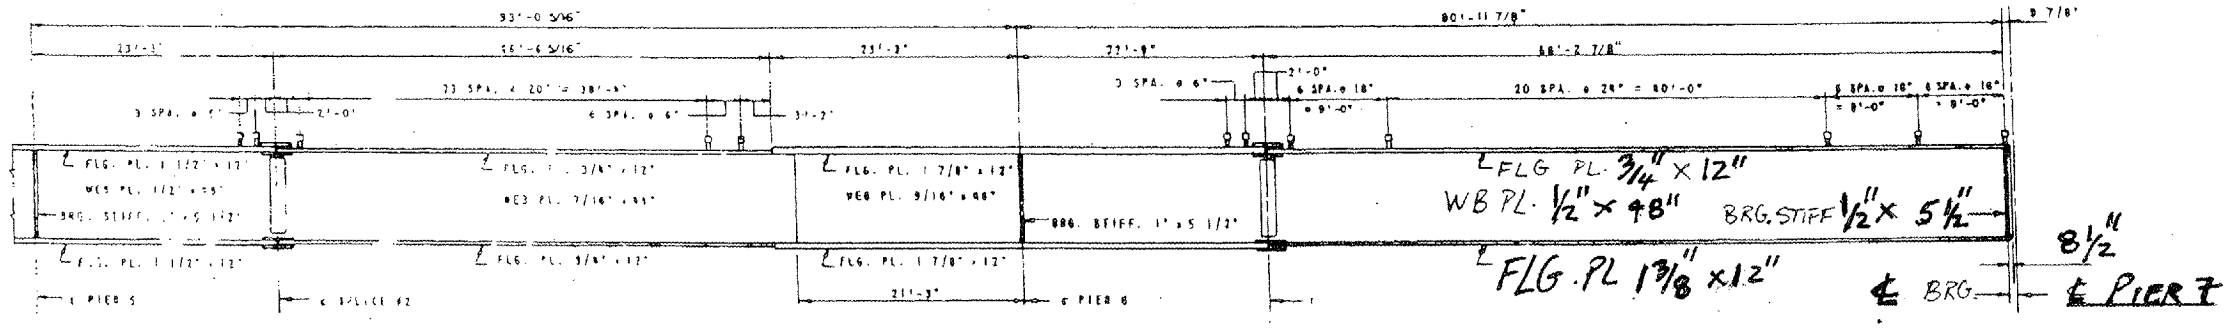

ELEVATION
TYPICAL ALL GIRDERS

LOCATION NO.3

**EXIST. BRIDGE PLANS
BURNHAM AVE VIADUCT
SN: 016-0806**