



ROUTE VARIOUS	SECTION 2006-019 BP	COUNTY COOK	TOTAL SHEETS 37	SHEET NUMBER 27
------------------	------------------------	----------------	--------------------	--------------------

CONTRACT NO. 60B44

Sheet 15 of 23

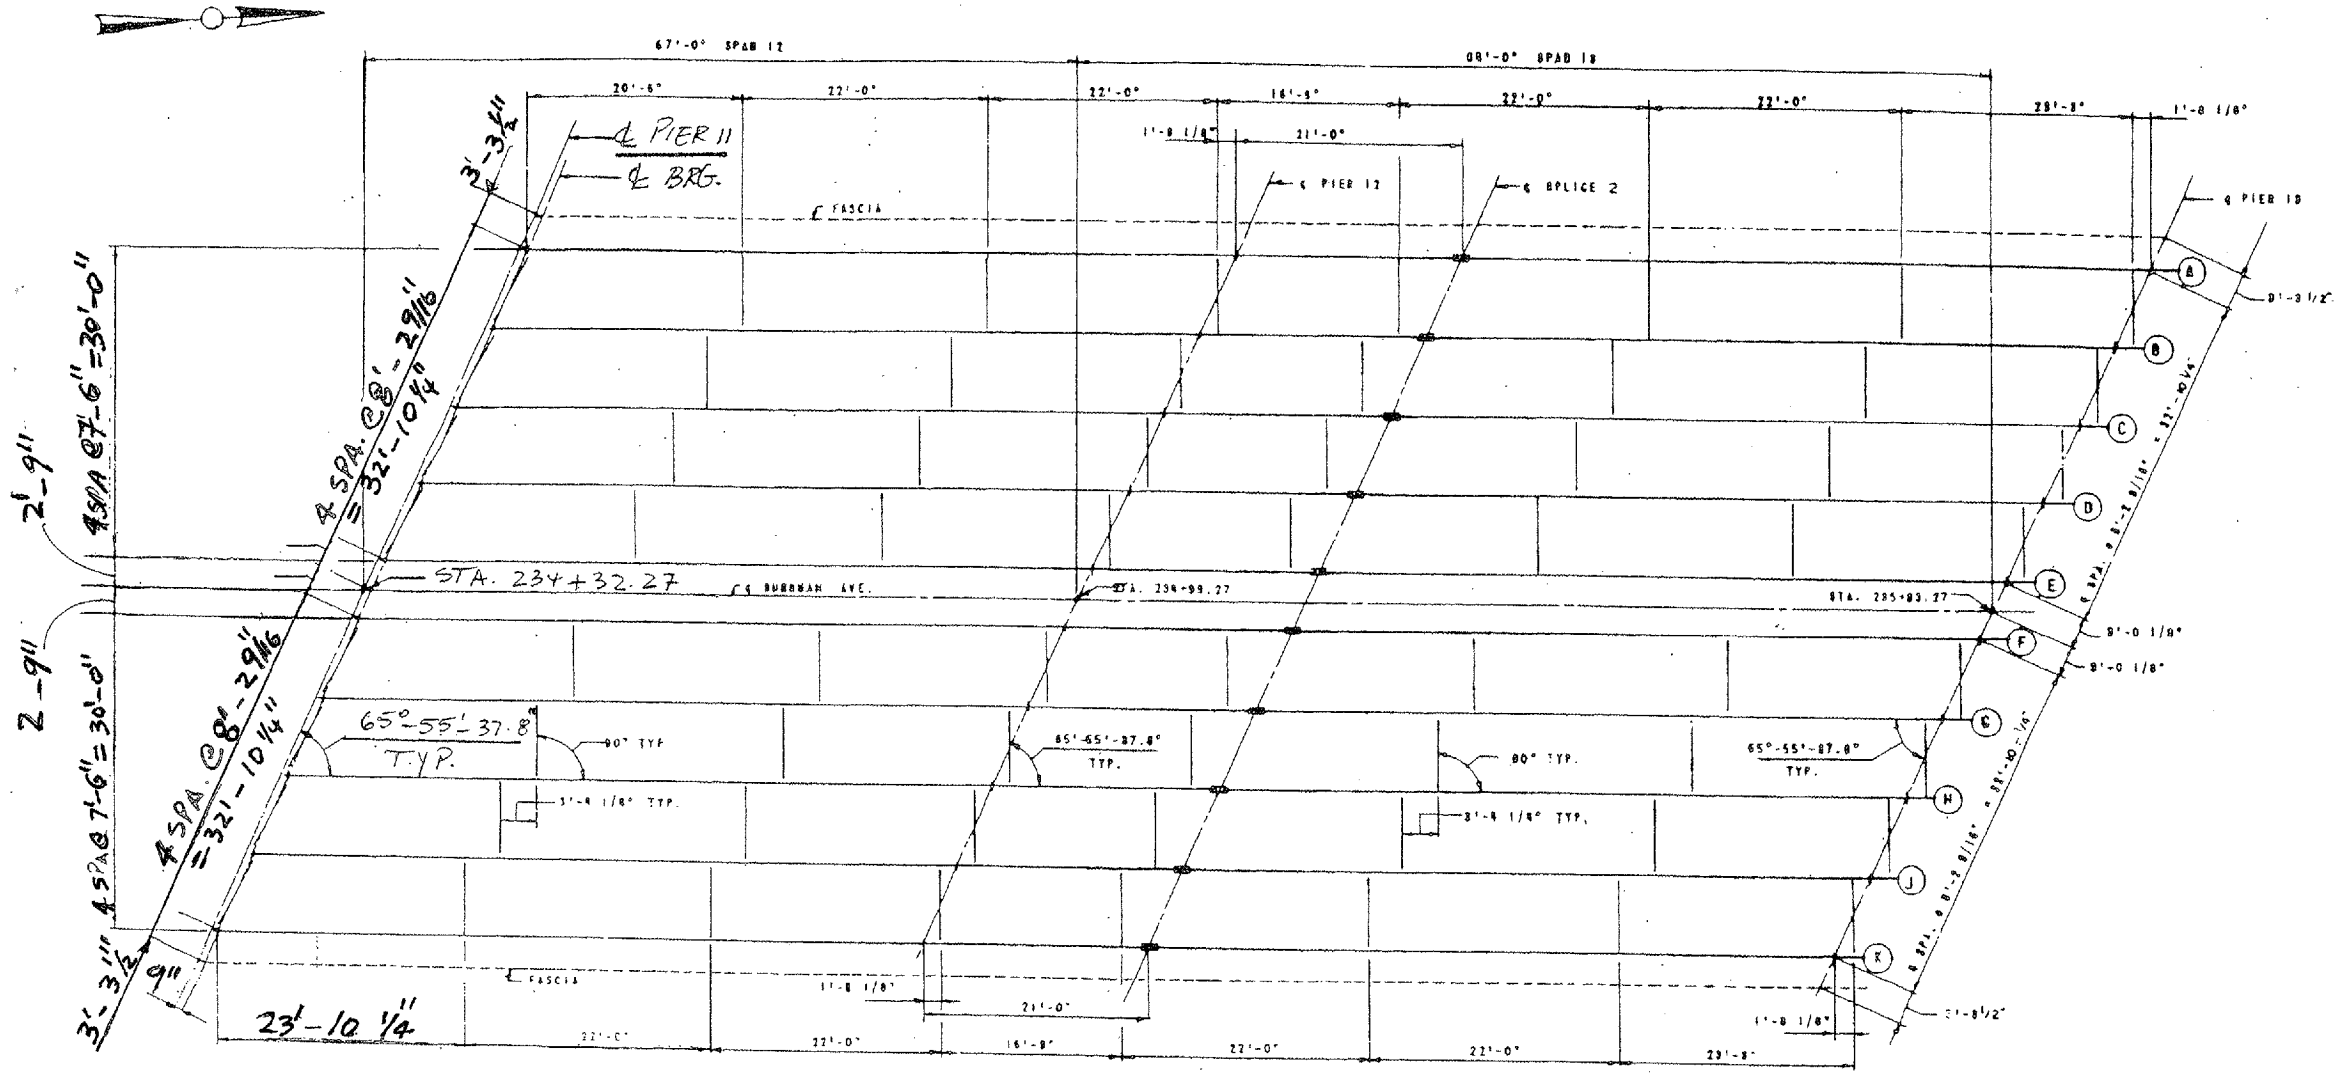

FRAMING PLAN - SPANS 12 & 13

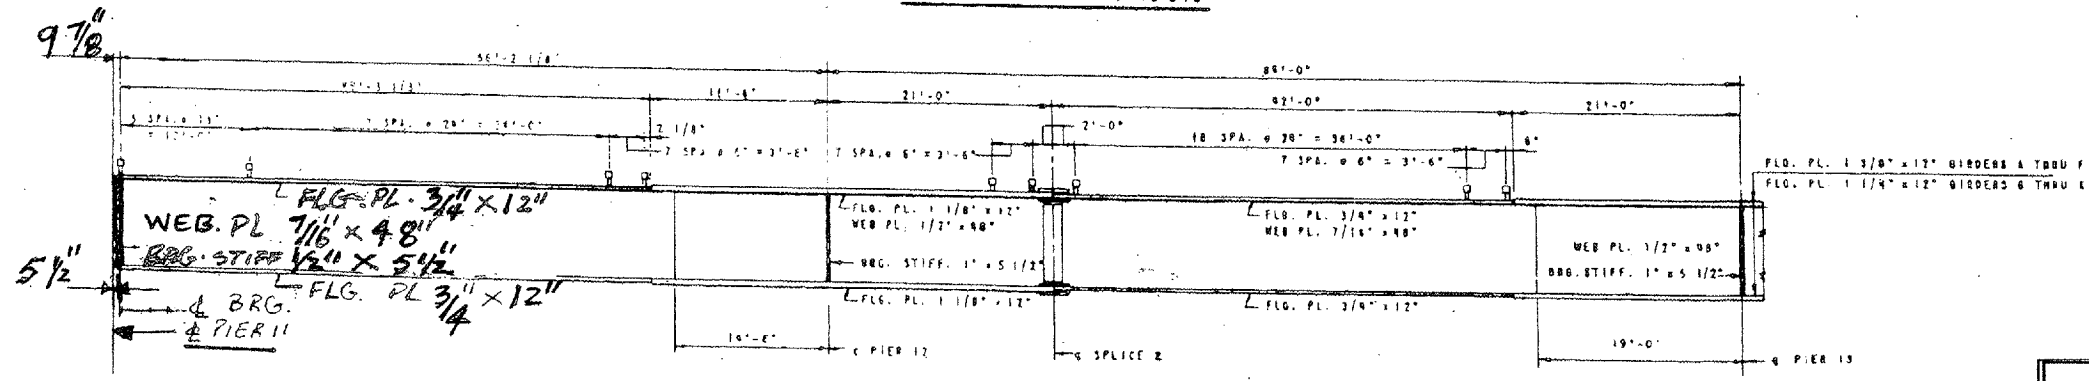

ELEVATION  
TYPICAL ALL GIRDERS  
EXCEPT AS NOTED

**LOCATION NO.3**

**EXIST. BRIDGE PLANS  
BURNHAM AVE VIADUCT  
SN: 016-0806**