



ROUTE VARIOUS	SECTION 2006-019 BP	COUNTY COOK	TOTAL SHEETS 37	SHEET NUMBER 28
------------------	------------------------	----------------	--------------------	--------------------

CONTRACT NO. 60B44

Sheet 16 of 23

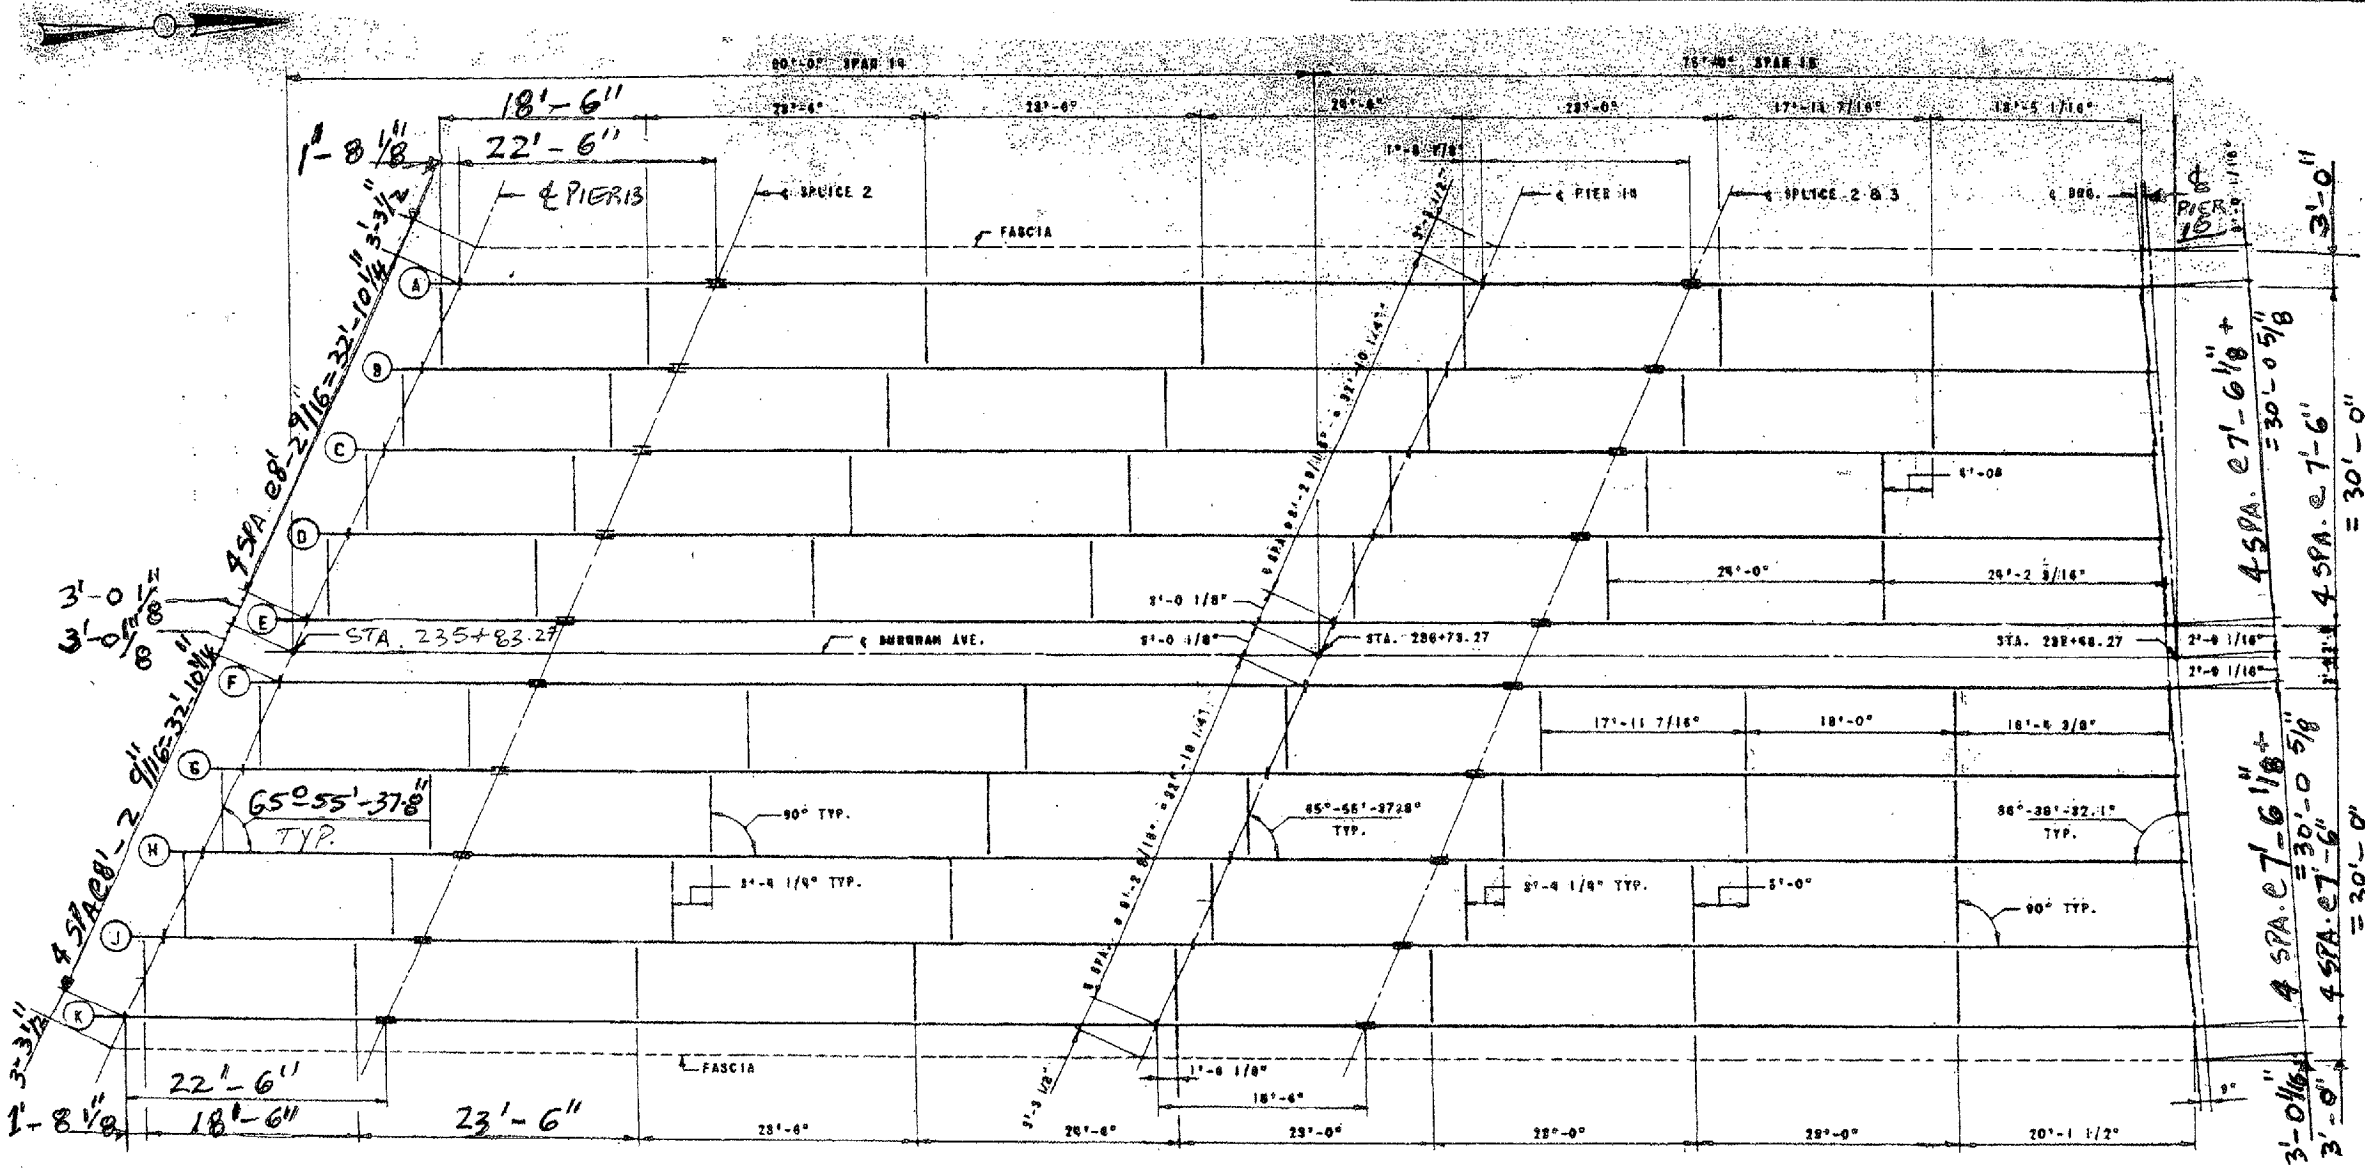

FRAMING PLAN SPANS 14 & 15

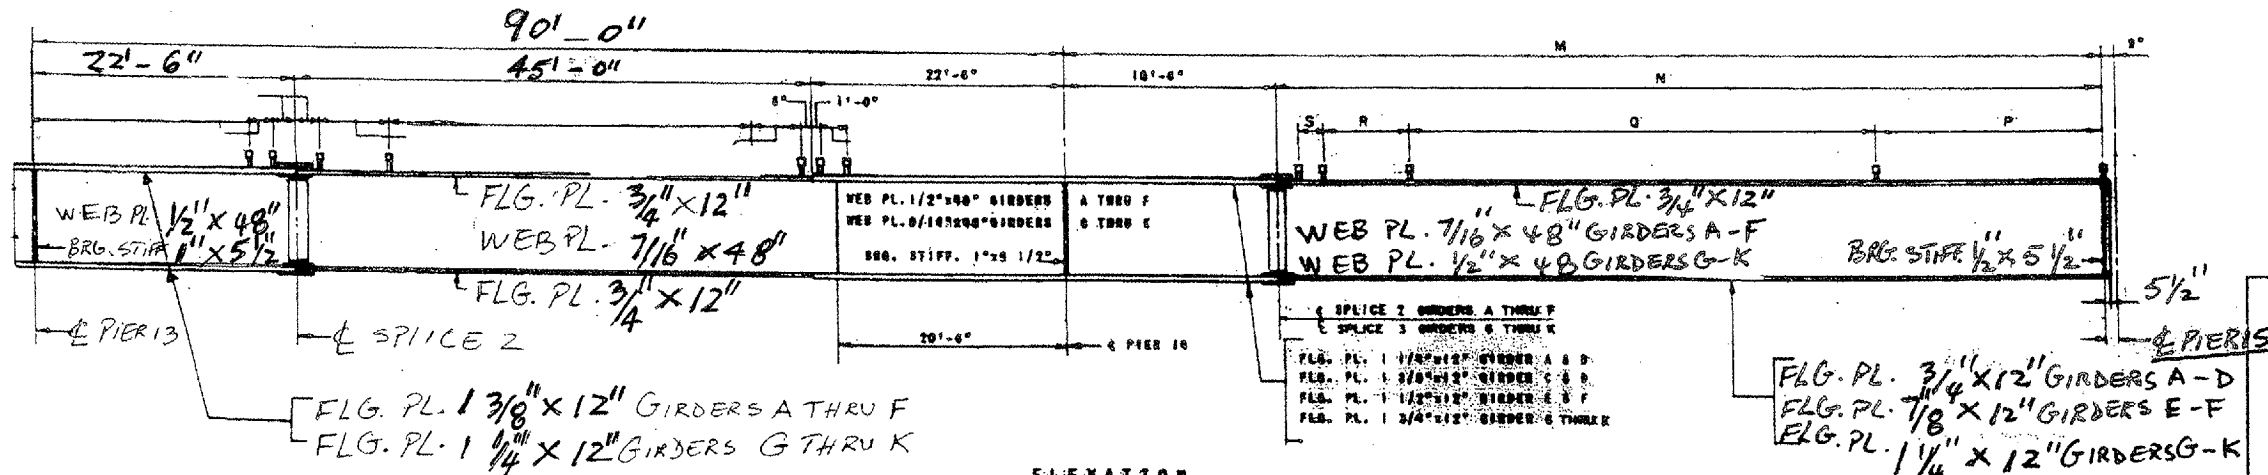

ELEVATION
TYPICAL ALL GIRDERS
EXCEPT AS NOTED

LOCATION NO.3
EXIST. BRIDGE PLANS
BURNHAM AVE VIADUCT
SN: 016-0806