



ROUTE VARIOUS	SECTION 2006-019 BP	COUNTY COOK	TOTAL SHEETS 37	SHEET NUMBER 30
------------------	------------------------	----------------	--------------------	--------------------

CONTRACT NO. 60B44

Sheet 18 of 23

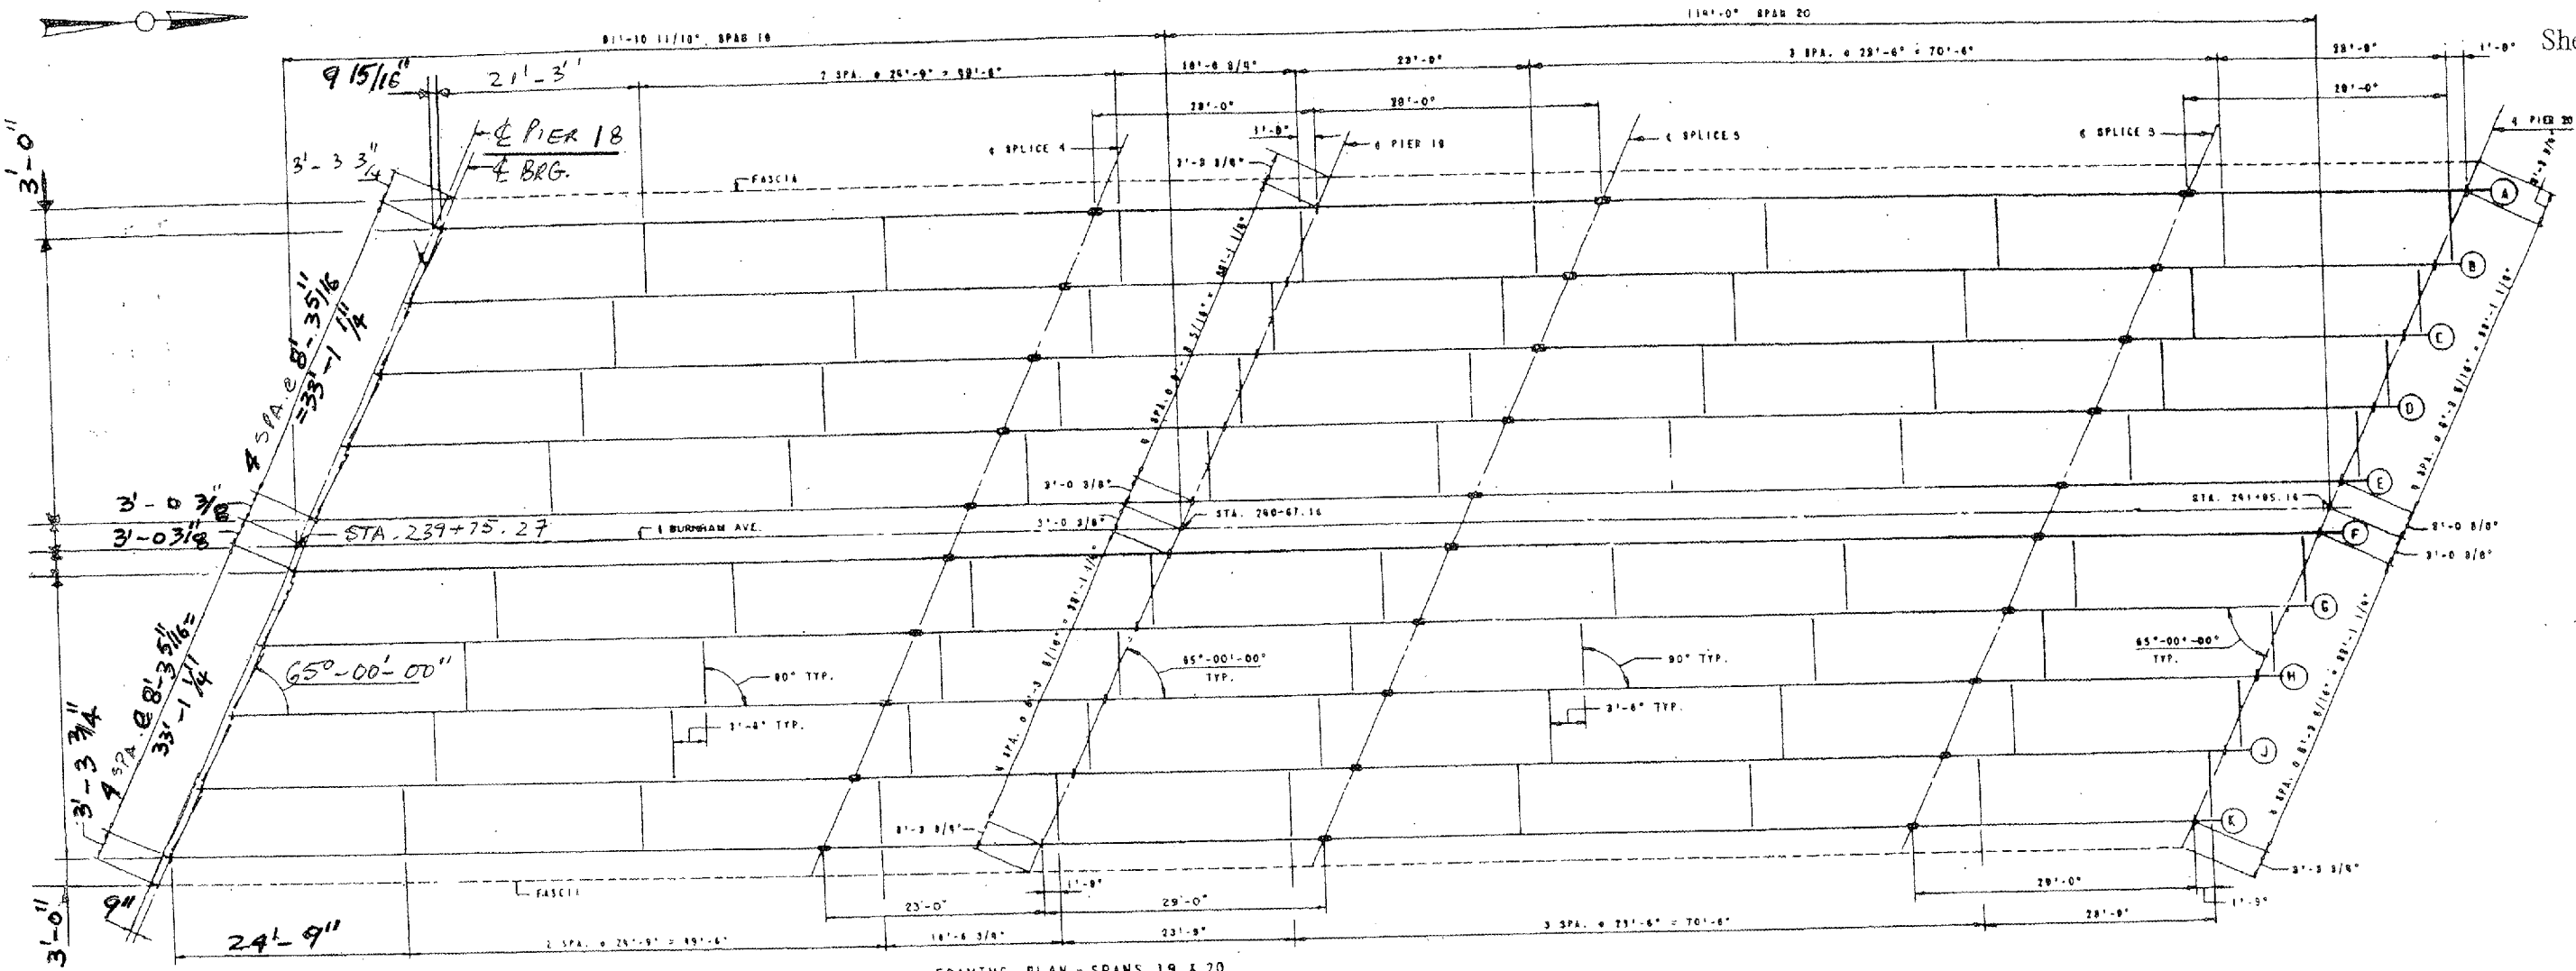

FRAMING PLAN - SPANS 19 & 20
SCALE: 1/8" = 1'-0"

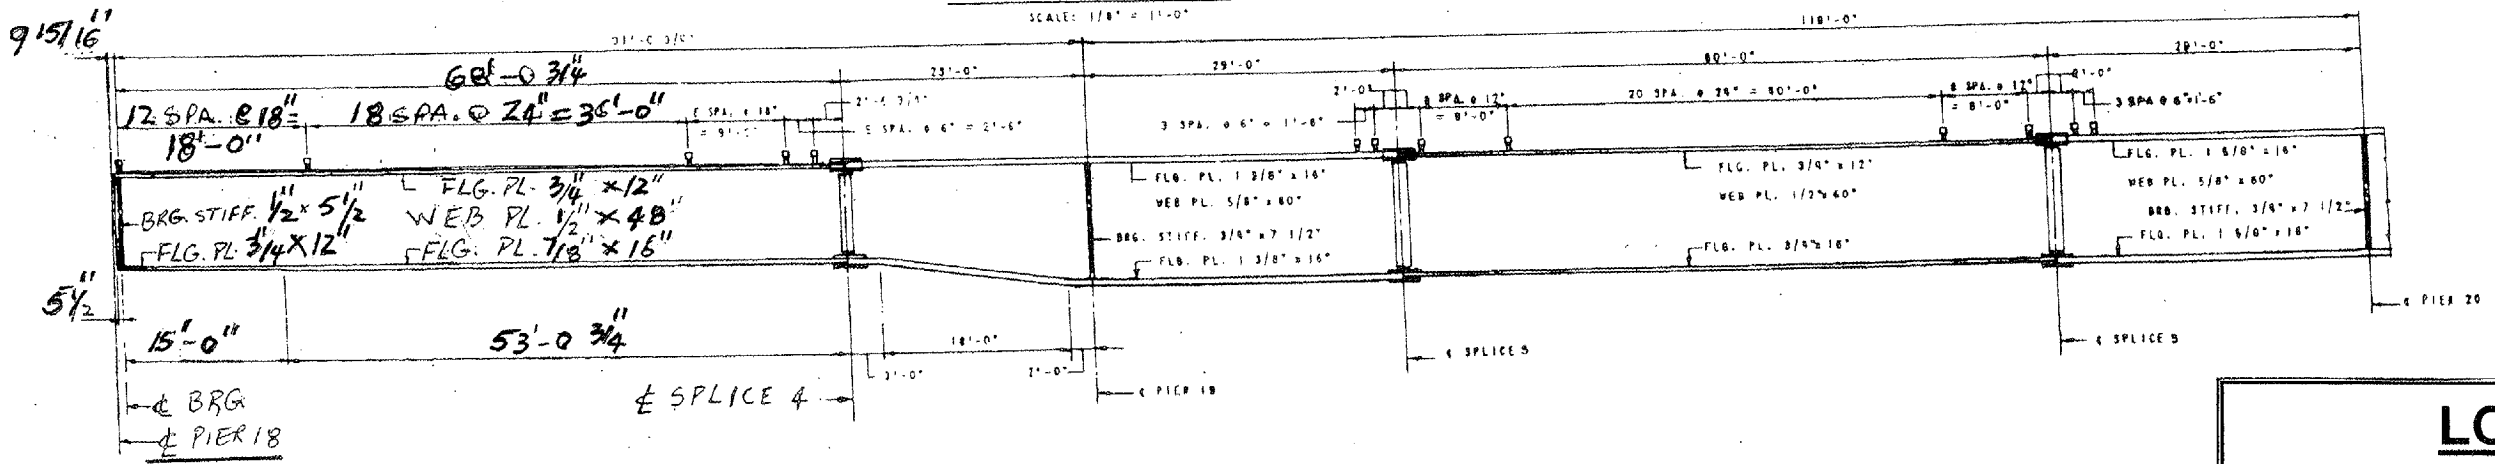

ELEVATION
TYPICAL ALL MEMBERS

LOCATION NO.3
EXIST. BRIDGE PLANS
BURNHAM AVE VIADUCT
SN: 016-0806