



ROUTE VARIOUS	SECTION 2006-019 BP	COUNTY COOK	TOTAL SHEETS 37	SHEET NUMBER 32
------------------	------------------------	----------------	--------------------	--------------------

CONTRACT NO. 60B44
Sheet 20 of 23

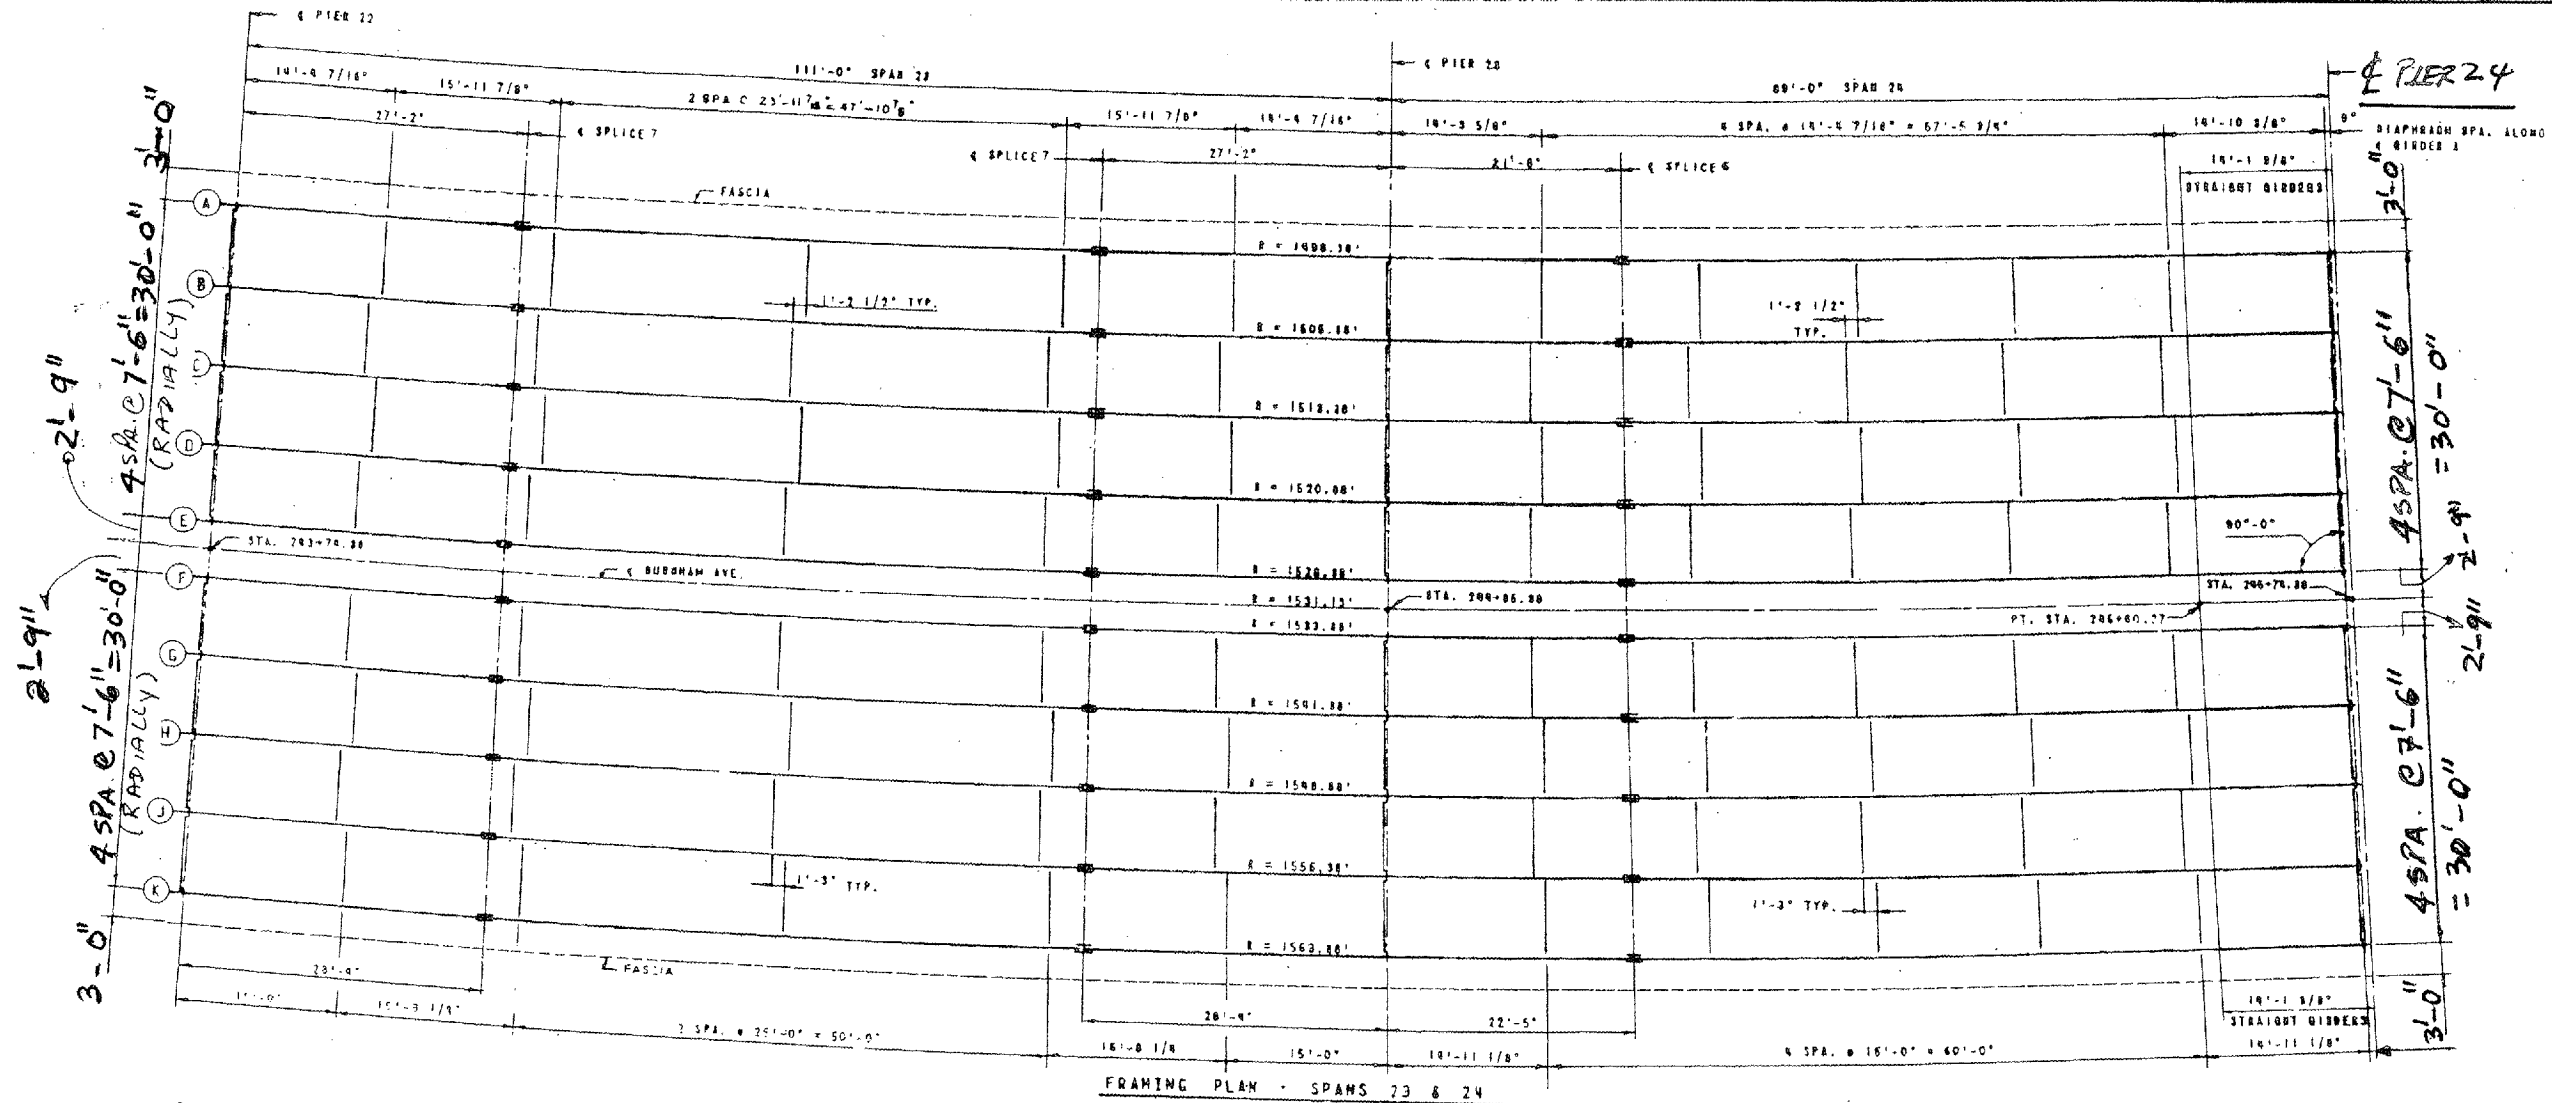

FRAMING PLAN - SPANS 23 & 24

NOTE: ALL GIRDERS ARE CURVED FROM
C PIER 22 TO P.T.
STA. 295+60.77.

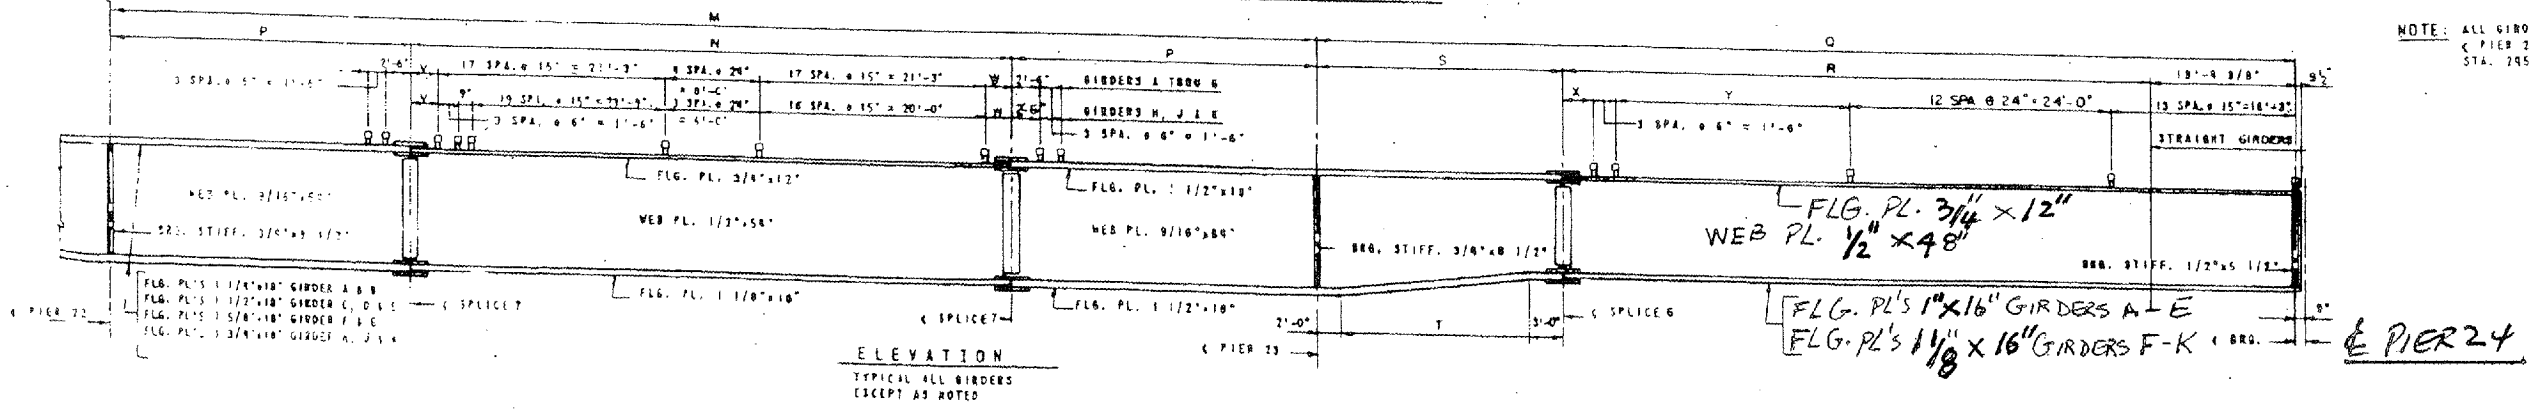

ELEVATION
TYPICAL ALL GIRDERS
EXCEPT AS NOTED

LOCATION NO.3
EXIST. BRIDGE PLANS
BURNHAM AVE VIADUCT
SN: 016-0806