
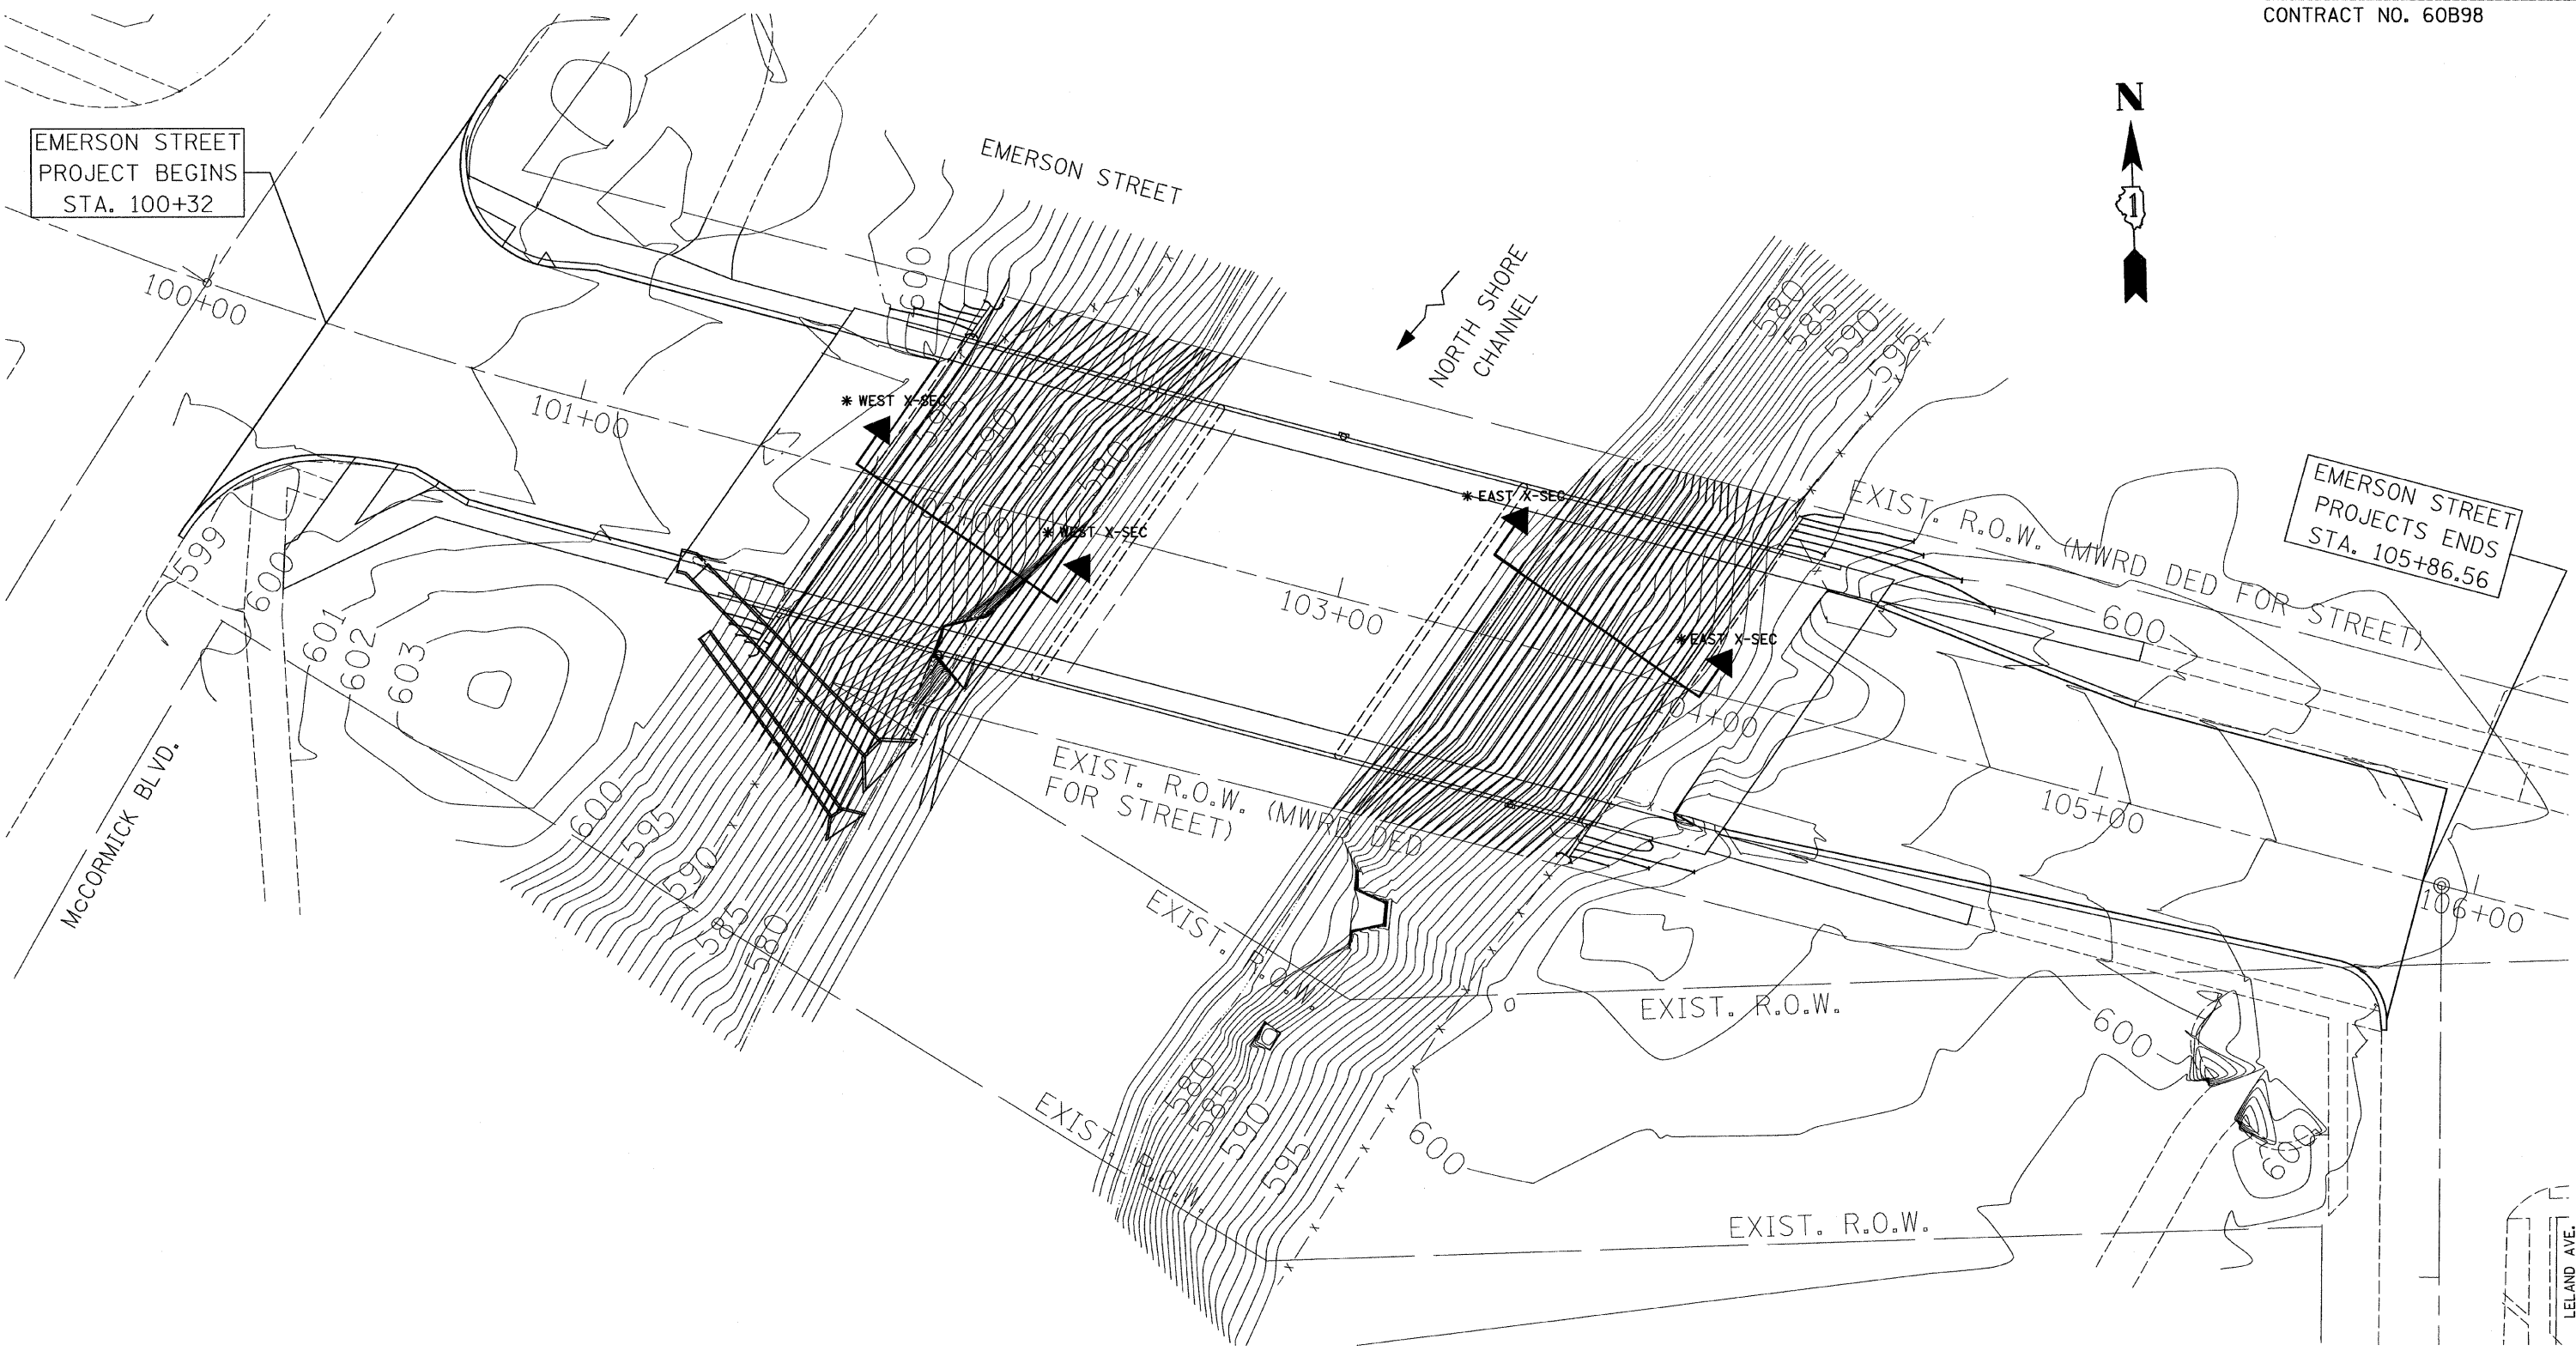


F.A.U. RTE.	SECTION	COUNTY	TOTAL SHEETS	SHEET NO.
1312	0707-B	COOK	80	18
STA.		TO STA.		
FED. ROAD DIST. NO.	ILLINOIS	FED. AID PROJECT		

CONTRACT NO. 60B98

 

EMERSON STREET
PROJECT BEGINS
STA. 100+32

EMERSON STREET
PROJECTS ENDS
STA. 105+86.56

w:\emerson street\proposed plans\18_Grading_8-24-07.dgn
10/17/2007
3:40:27 PM

* SEE CROSS-SECTION SHEET 80 FOR EAST X-SECT 1 & WEST X-SECT 1

REVISIONS	
NAME	DATE

ILLINOIS DEPARTMENT OF TRANSPORTATION
F.A.U. ROUTE 1312 (EMERSON STREET)

**EMERSON STREET
GRADING PLAN**

SCALE: HORIZ. 1" = 20'
DATE: OCT. 17, 2007

DRAWN BY JSS
CHECKED BY JP