



CONTRACT NO. 62336

F.A. ROUTE NO.	SECTION	COUNTY	TOTAL SHEETS	SHEET NO.
533	119R-2-B	McHENRY	64	14
STA. 4+00		TO STA. 16+50		
FED. ROAD DIST. NO. 1	ILLINOIS	FED. AID PROJECT		

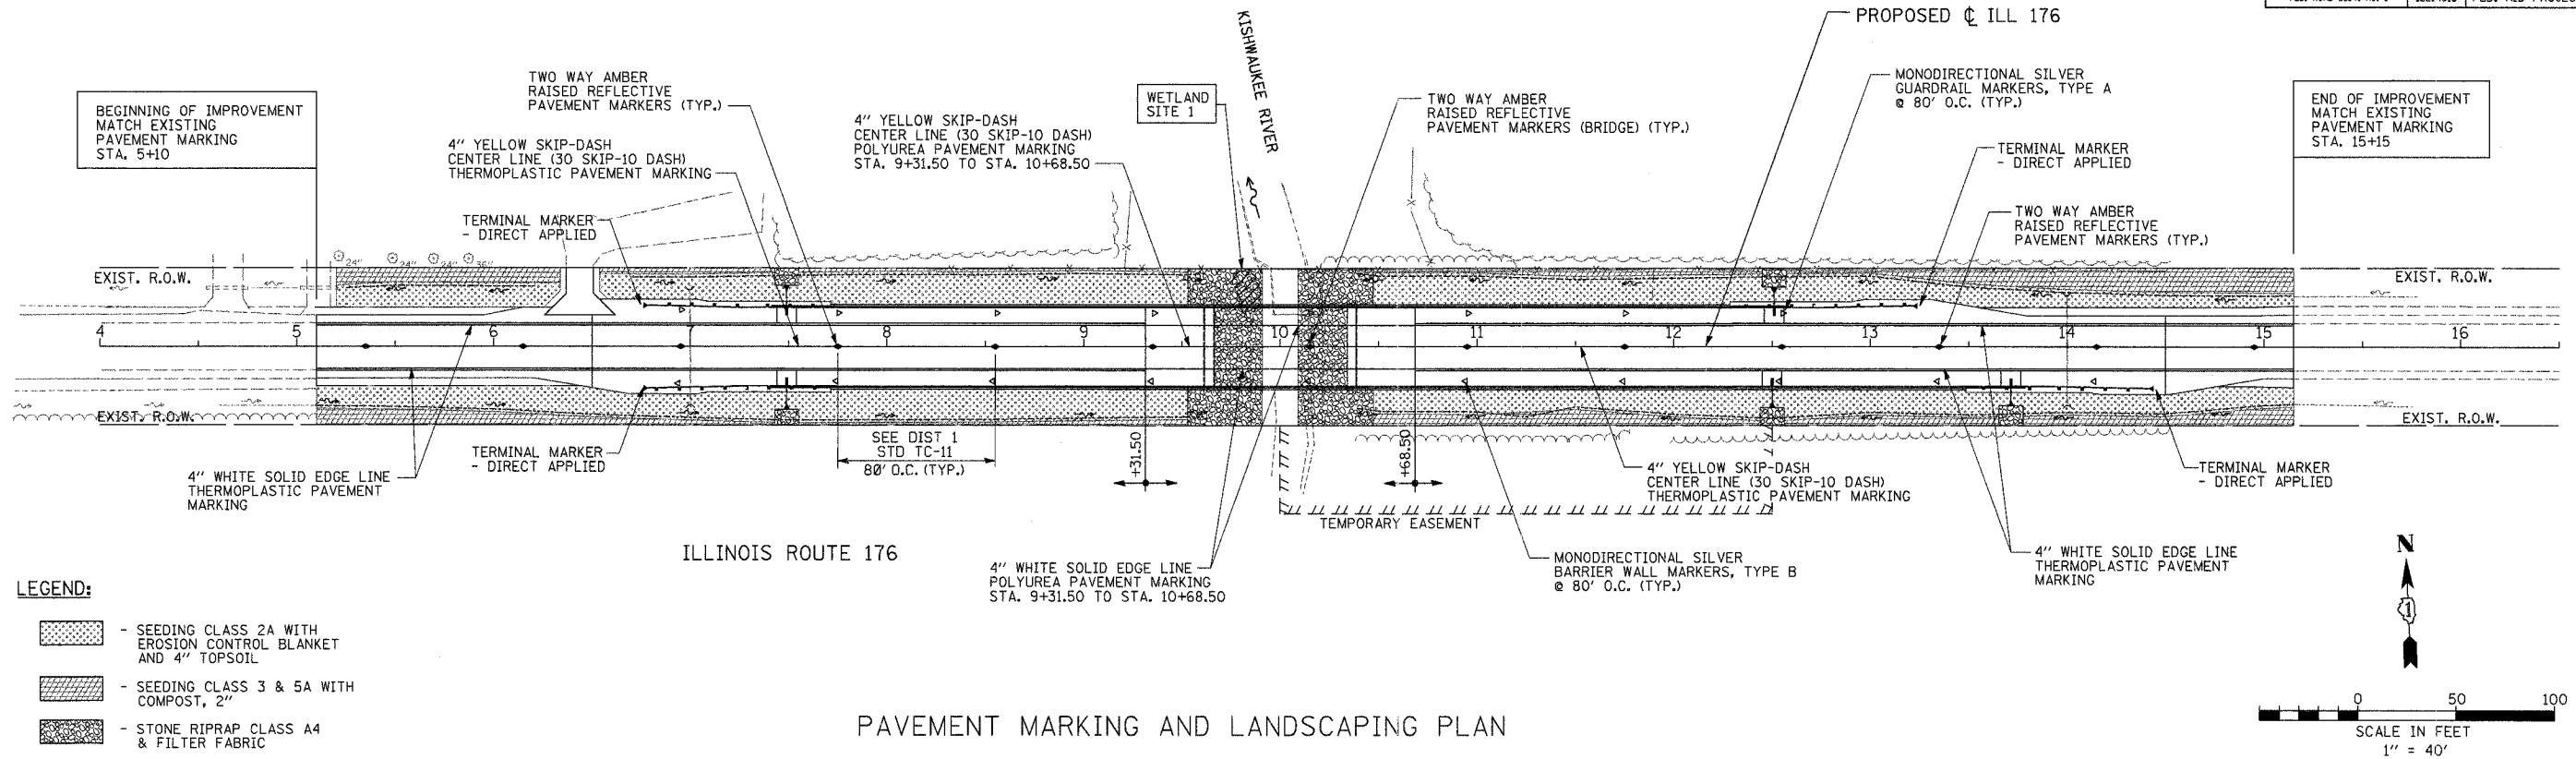

PAVEMENT MARKING AND LANDSCAPING PLAN

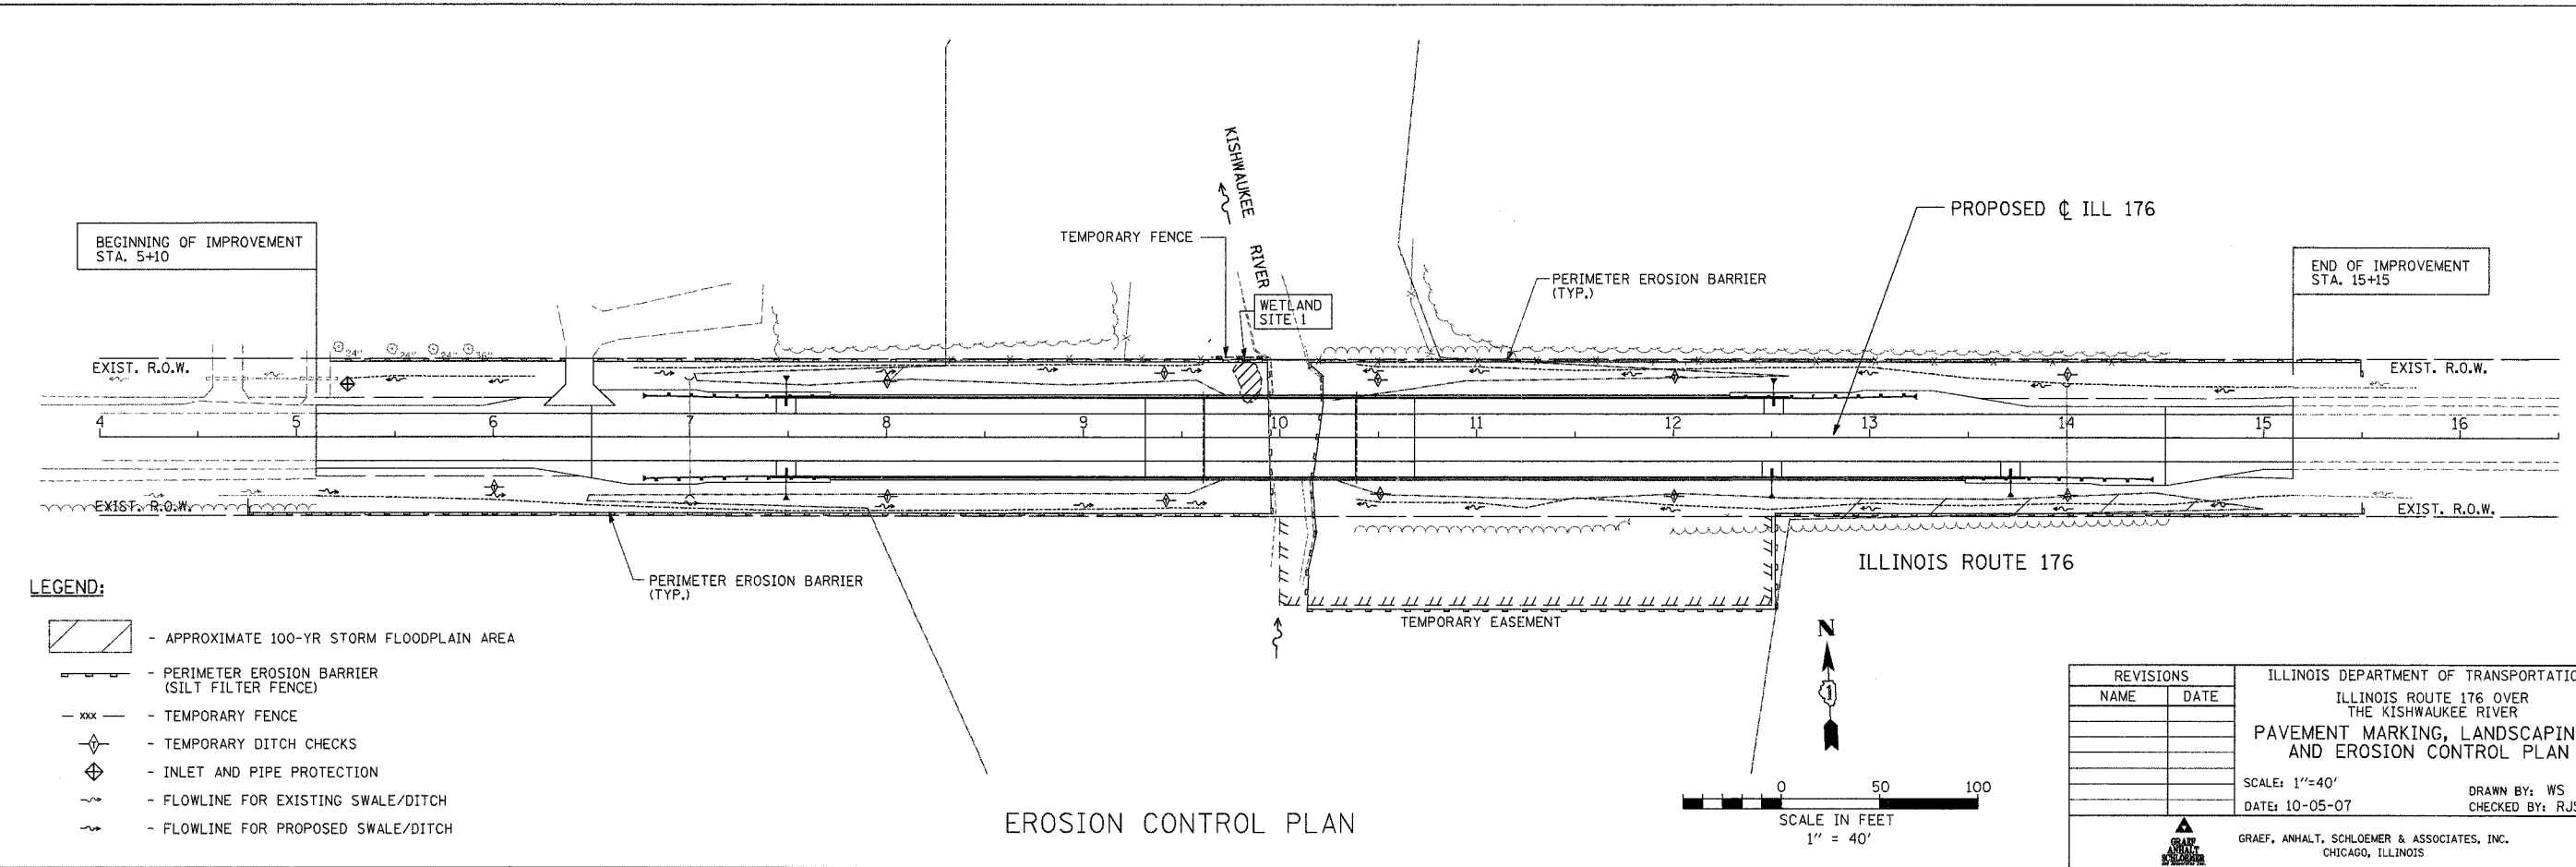

EROSION CONTROL PLAN

REVISIONS		ILLINOIS DEPARTMENT OF TRANSPORTATION ILLINOIS ROUTE 176 OVER THE KISHWAUKEE RIVER PAVEMENT MARKING, LANDSCAPING AND EROSION CONTROL PLAN
NAME	DATE	
		SCALE: 1"=40'
		DATE: 10-05-07
		DRAWN BY: WS CHECKED BY: RJS
		GRAEF, ANHALT, SCHLOEMER & ASSOCIATES, INC. CHICAGO, ILLINOIS

FILE: H:\Jobs\2002\20024023-0\CAD\DOT_Trans\dgn\00\LandscapingErosion01.dgn
DATE: 05-Oct-07 15:07