
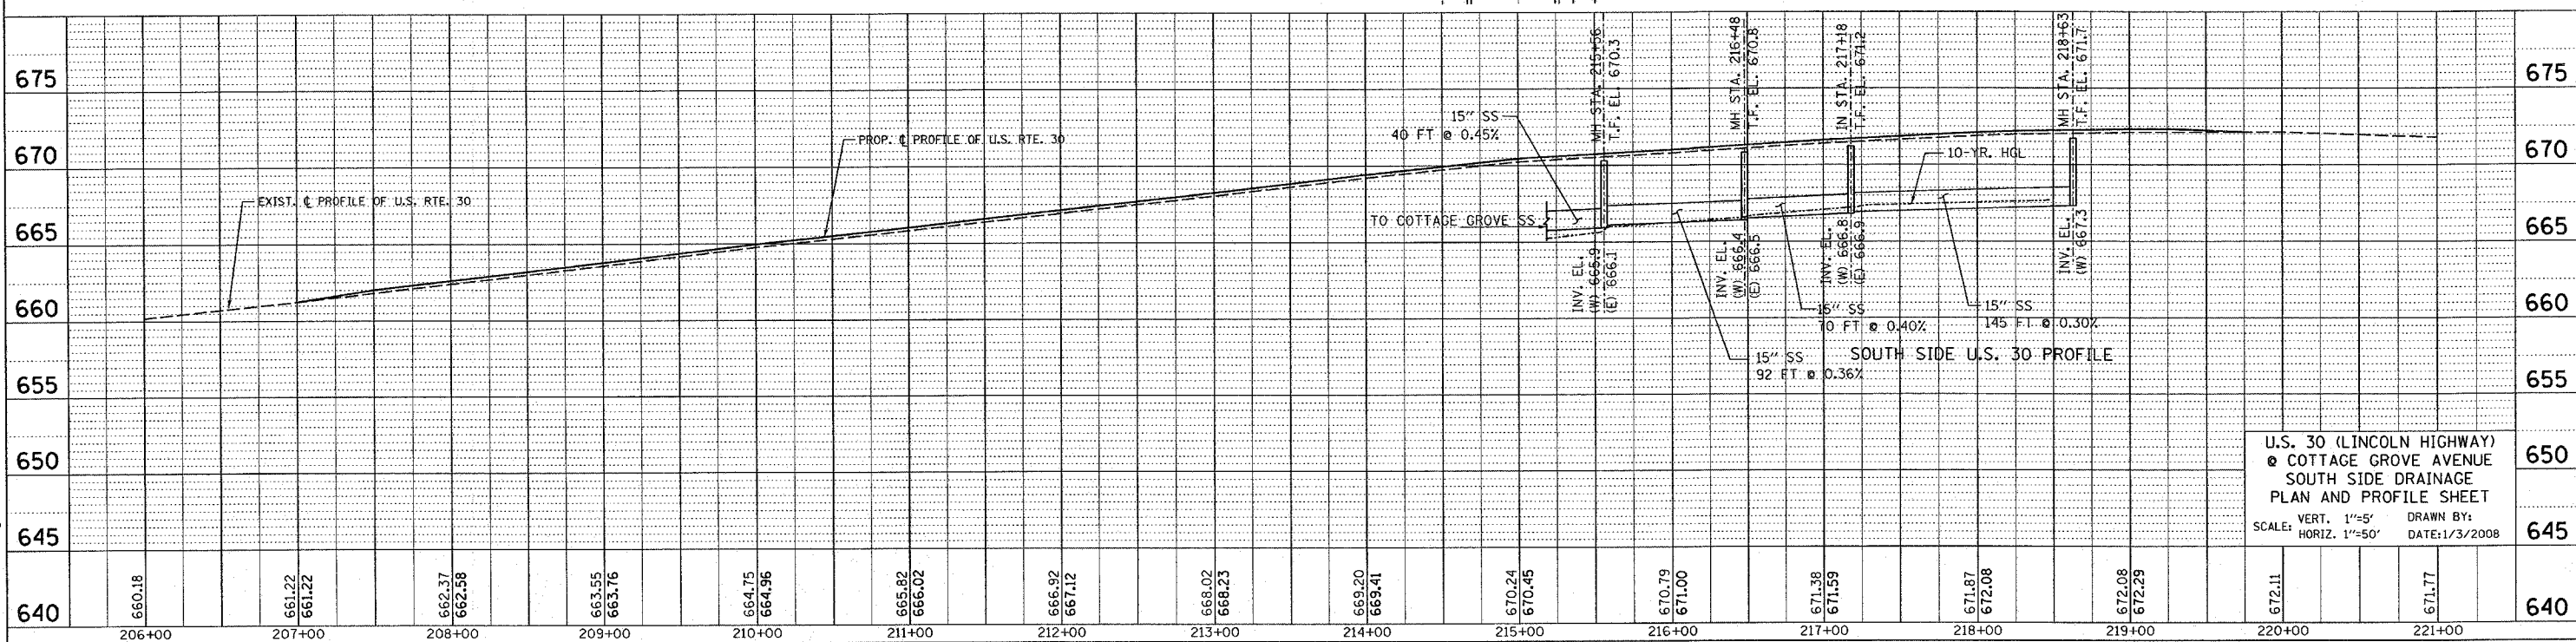
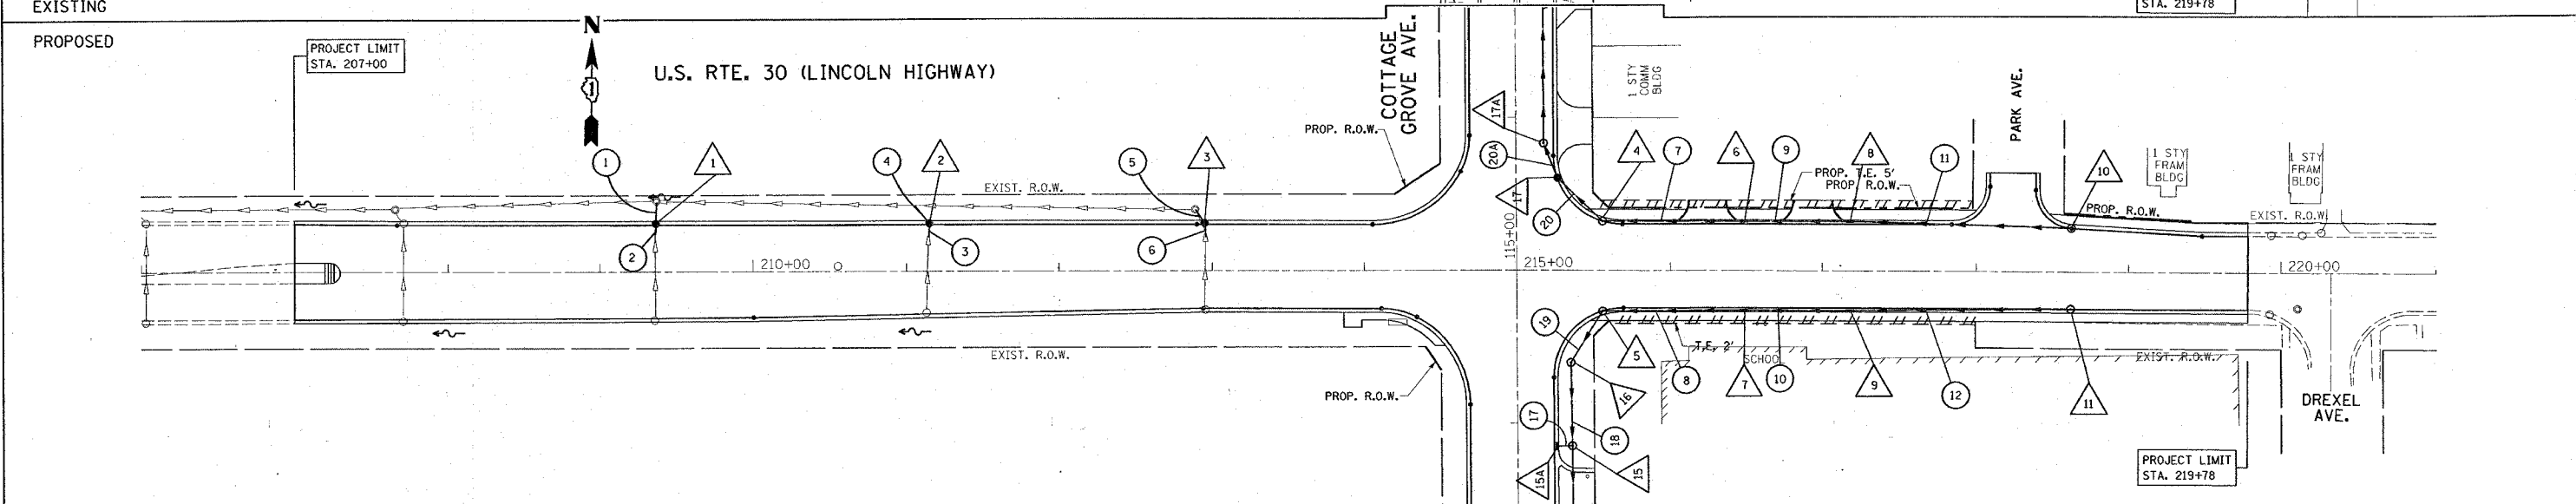


F.A.P. RTE.	SECTION	COUNTY	TOTAL SHEETS	SHEET NO.
353	11-5-N-1	COOK	79	18
STA. 207+00		TO STA. 219+78		
FED. ROAD DIST. NO. 1 ILLINOIS FED. AID PROJECT				

DATE	BY

DATE	BY

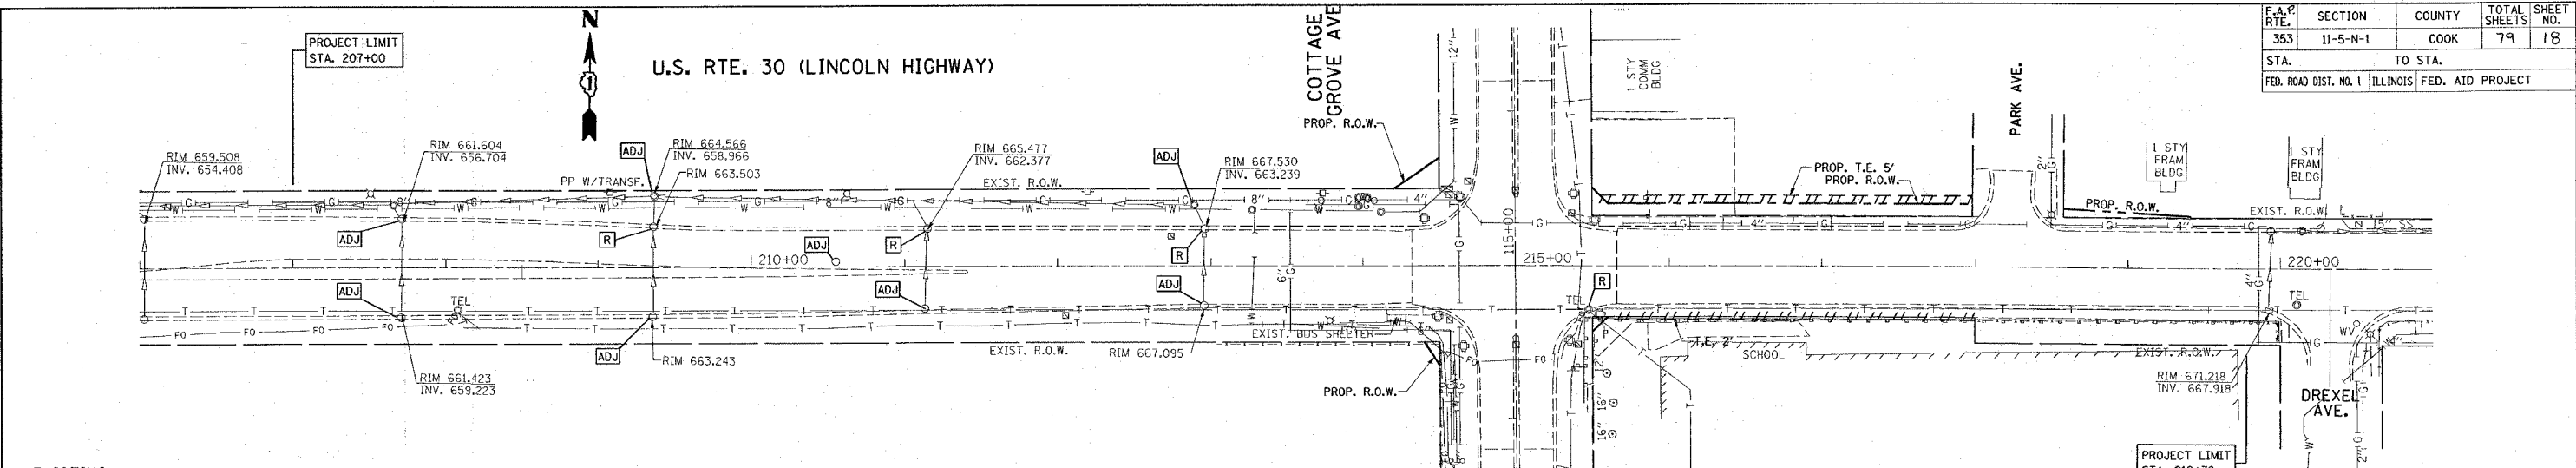

PLOT DATE = 1/2/2008  
 FILE NAME = c:\pco\pco\pco\010003\sh.drain.co.dgn  
 PLOT SCALE = 1/4" = 1'-0"  
 USER NAME = drivelogon

U.S. 30 (LINCOLN HIGHWAY)  
 COTTAGE GROVE AVENUE  
 SOUTH SIDE DRAINAGE  
 PLAN AND PROFILE SHEET  
 SCALE: VERT. 1"=5' HORIZ. 1"=50'  
 DRAWN BY: DATE: 1/3/2008