
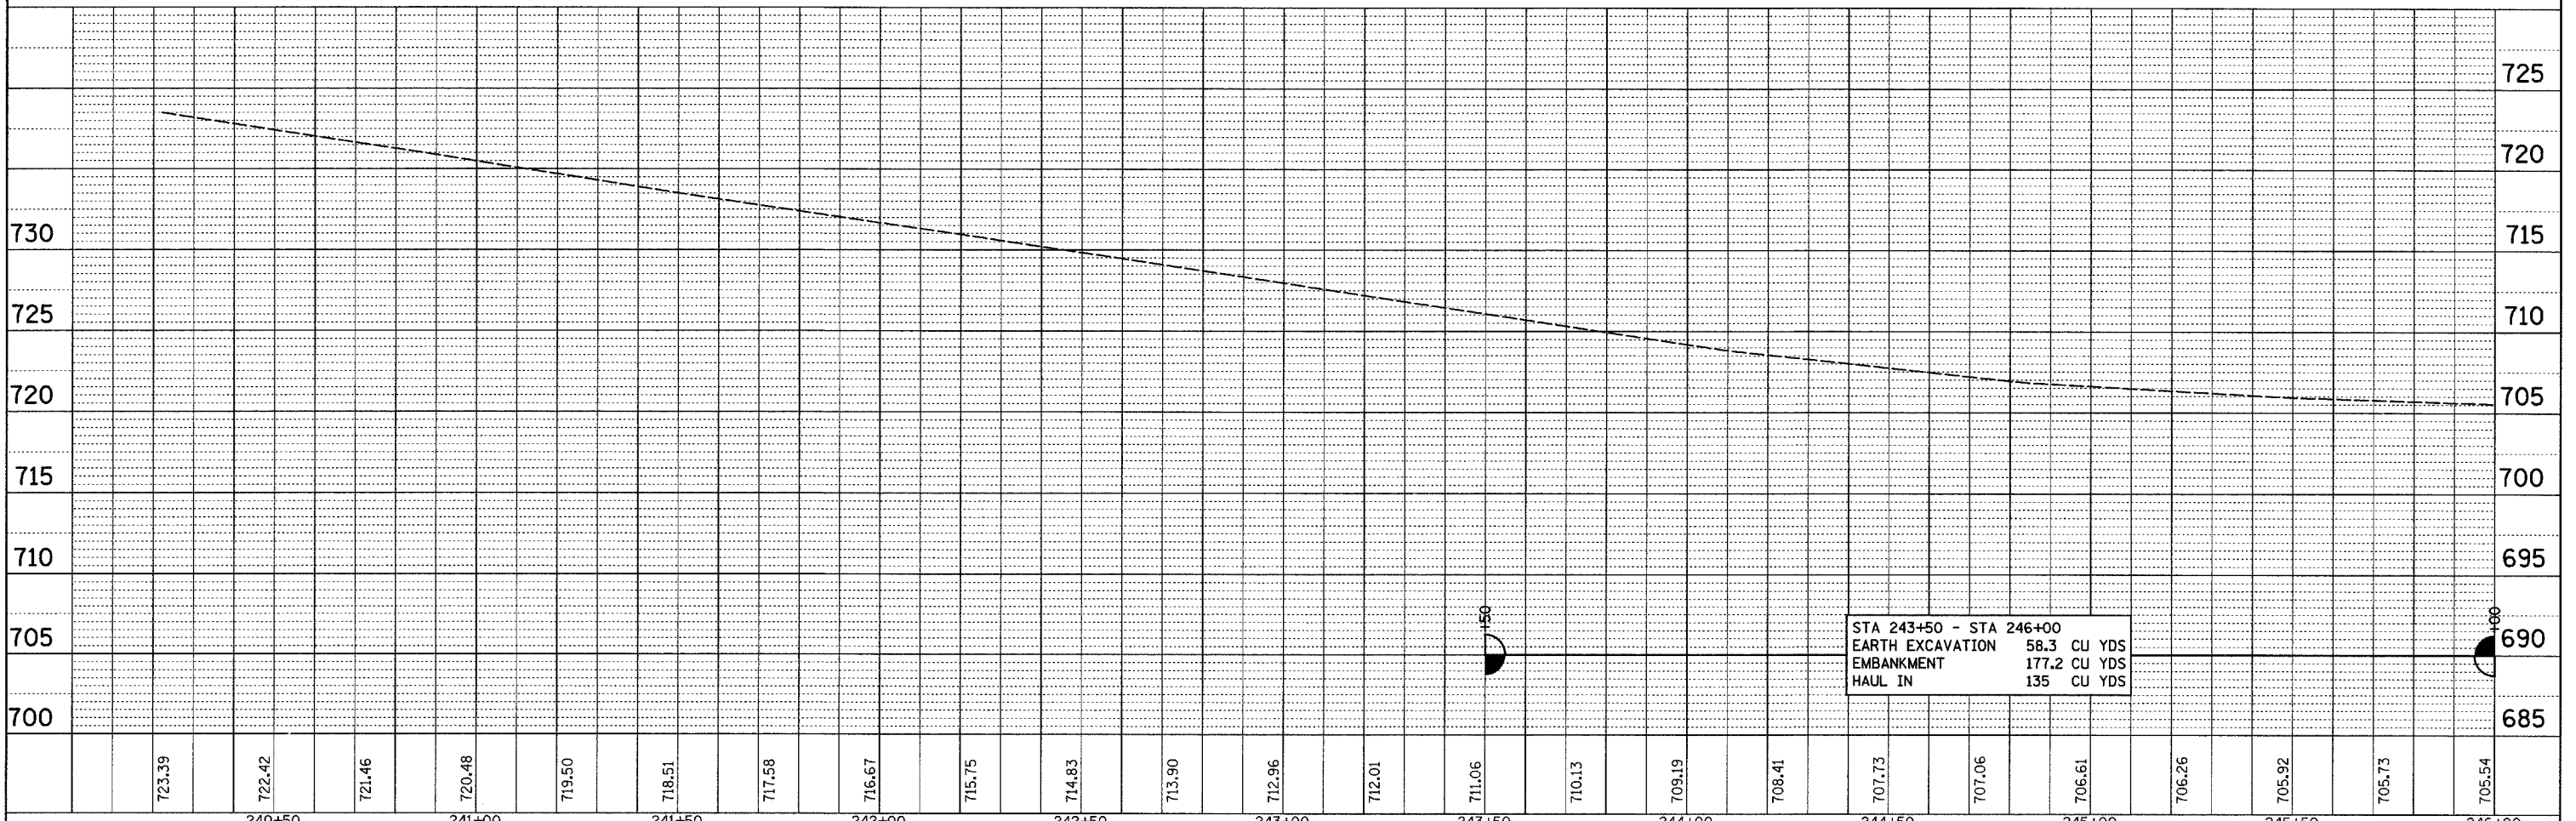


PLAN SURVEYED BY DATE
 NOTE BOOK NO. _____
 RT. OF MAP CHECKED _____
 CAD FILE NAME _____

PROFILE SURVEYED BY DATE
 NOTE BOOK NO. _____
 GRADES CHECKED _____
 ELEV. NOTED _____
 STRUCTURE ROTATING ORRD _____

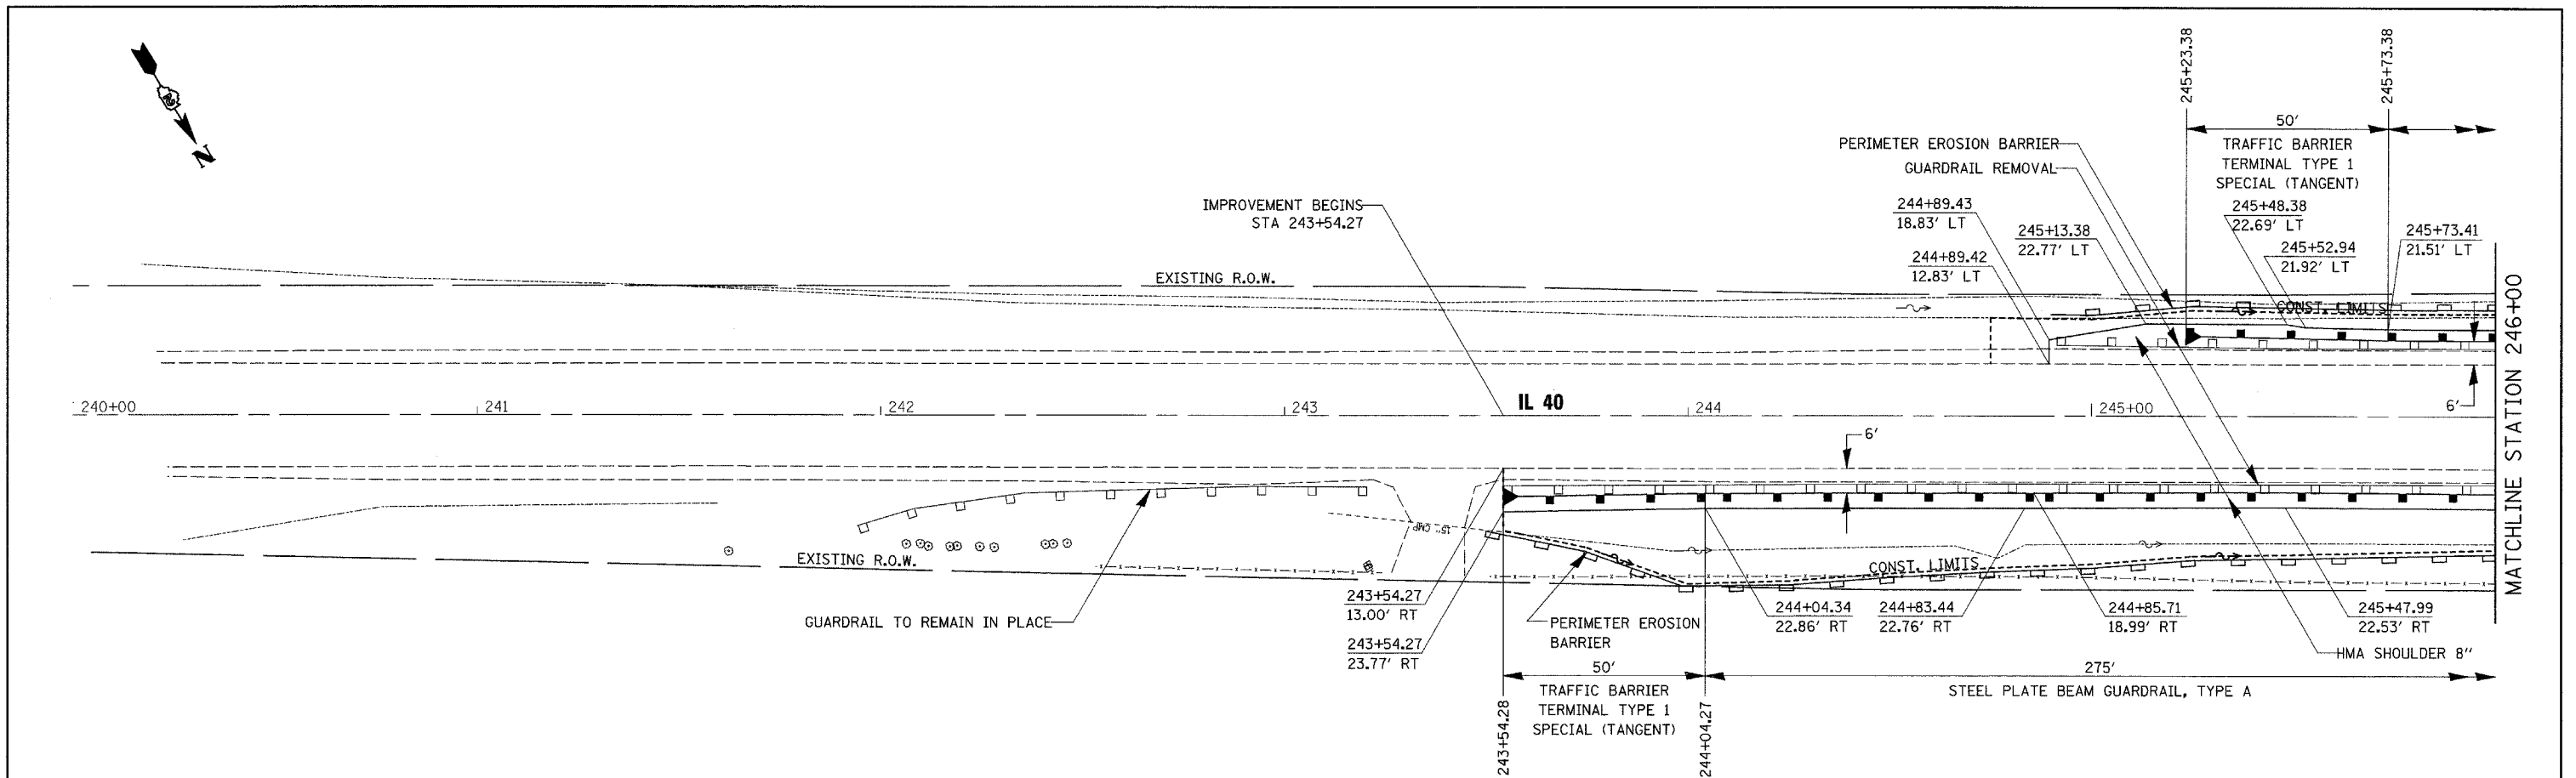

FILE NAME = c:\projects\p206907\d06907p1.dgn	USER NAME = duncornf	DESIGNED - FD	REVISED -	STATE OF ILLINOIS DEPARTMENT OF TRANSPORTATION	PLAN AND PROFILE	F.A.P. RTE. = 646	SECTION = (5BR-1D)	COUNTY = CARROLL	TOTAL SHEETS = 52	SHEET NO. = 9	
PLOT SCALE = 20.0000' / IN.	CHECKED -	REVISED -	SCALE: 20			SHEET NO. 9 OF 52 SHEETS	STA. 240+00 TO STA. 246+00	CONTRACT NO. 64D29		FED. ROAD DIST. NO. _____	ILLINOIS FED. AID PROJECT
PLOT DATE = Wed Oct 24 11:46:22 2007	DATE - 9/20/07	REVISED -									