


# PERIMETER EROSION CONTROL BARRIER DETAIL

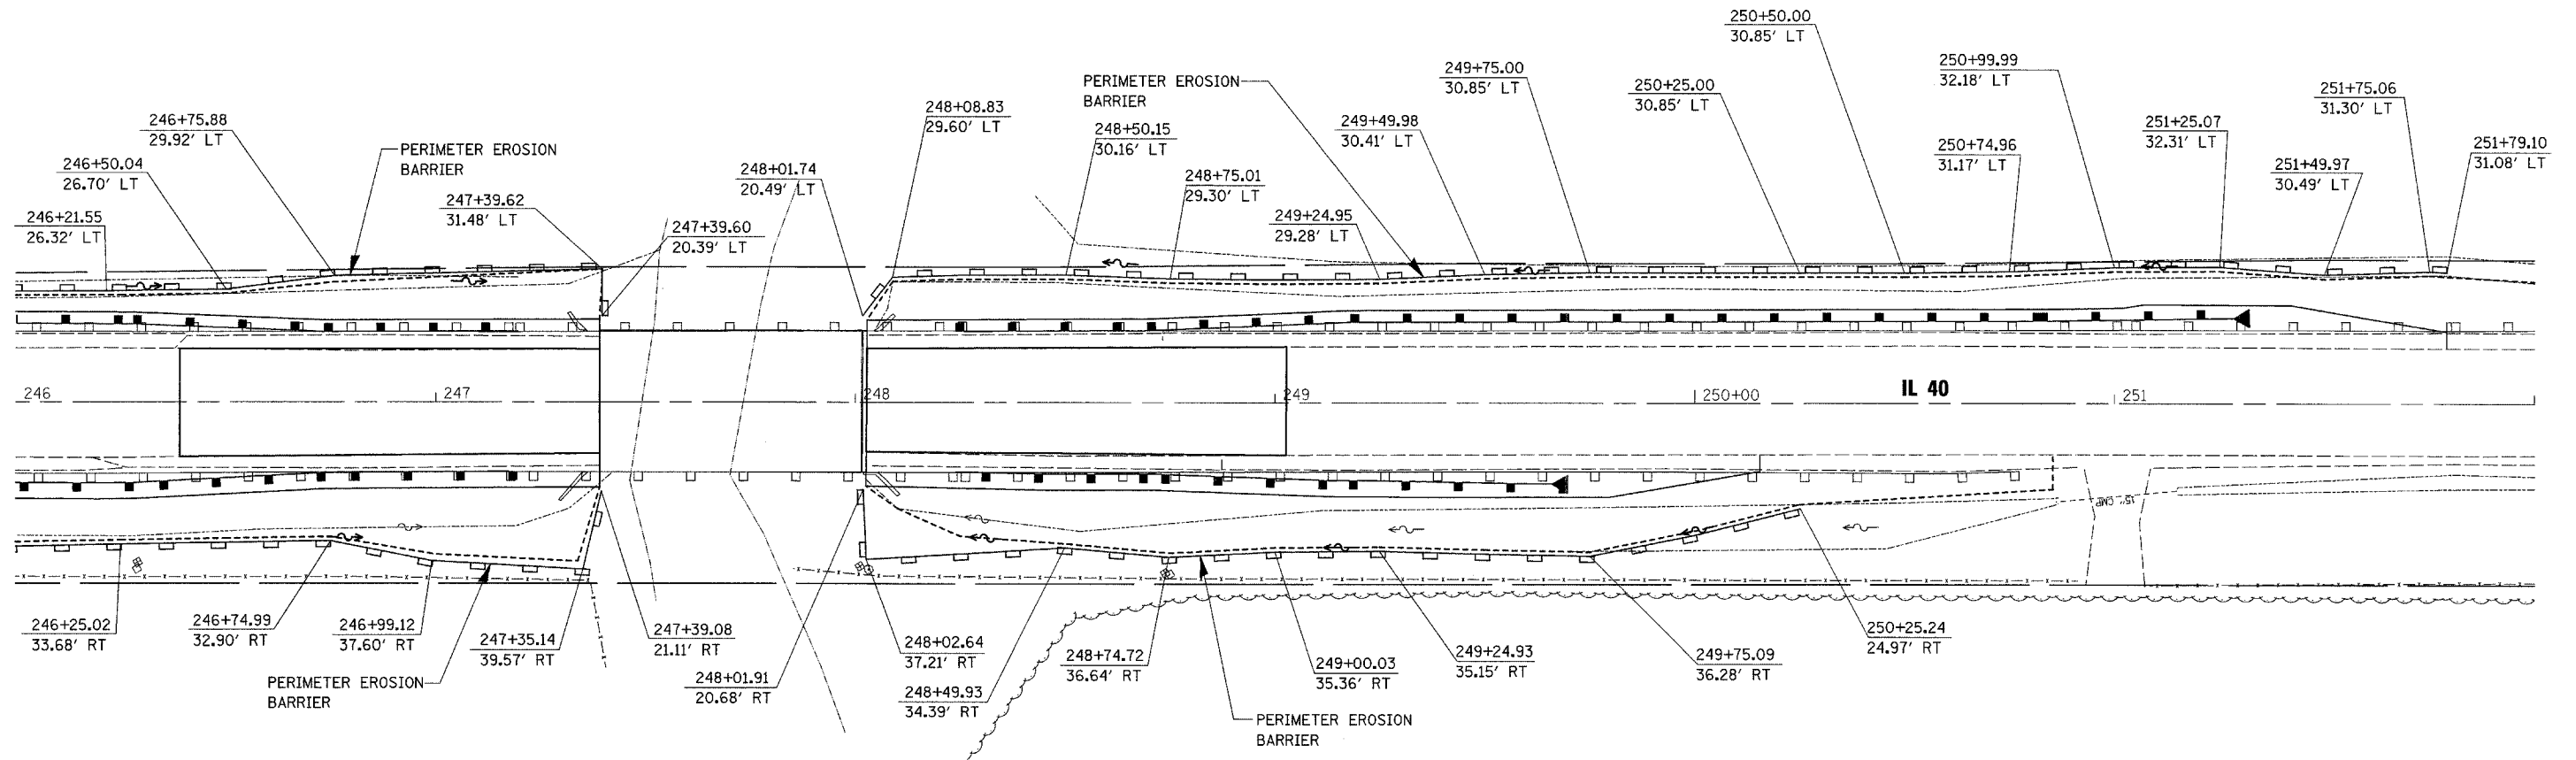

FILE NAME = c:\projects\p286907\d06907.pln.dgn	USER NAME = duncanfo	DESIGNED -	REVISED -	<b>STATE OF ILLINOIS DEPARTMENT OF TRANSPORTATION</b>	<b>PERIMETER EROSION CONTROL SHEETS</b>			F.A.P. RTE.	SECTION	COUNTY	TOTAL SHEETS	SHEET NO.
		DRAWN -	REVISED -					646	(5BR-1D)	CARROLL	52	24
		CHECKED -	REVISED -		SCALE: 20    SHEET NO. 24 OF 52 SHEETS    STA. 246+00    TO STA. 252+00			CONTRACT NO. 64D29				
		DATE -	REVISED -		FED. ROAD DIST. NO.    ILLINOIS FED. AID PROJECT							