


F.A.I. RTE.	SECTION	COUNTY	TOTAL SHEETS	SHEET NO.
80	(50-5) HBK-2	LASALLE	331	84
STA. 127+00.00 TO STA. 136+00.00				
FED. ROAD DIST. NO.			ILLINOIS FED. AID PROJECT	

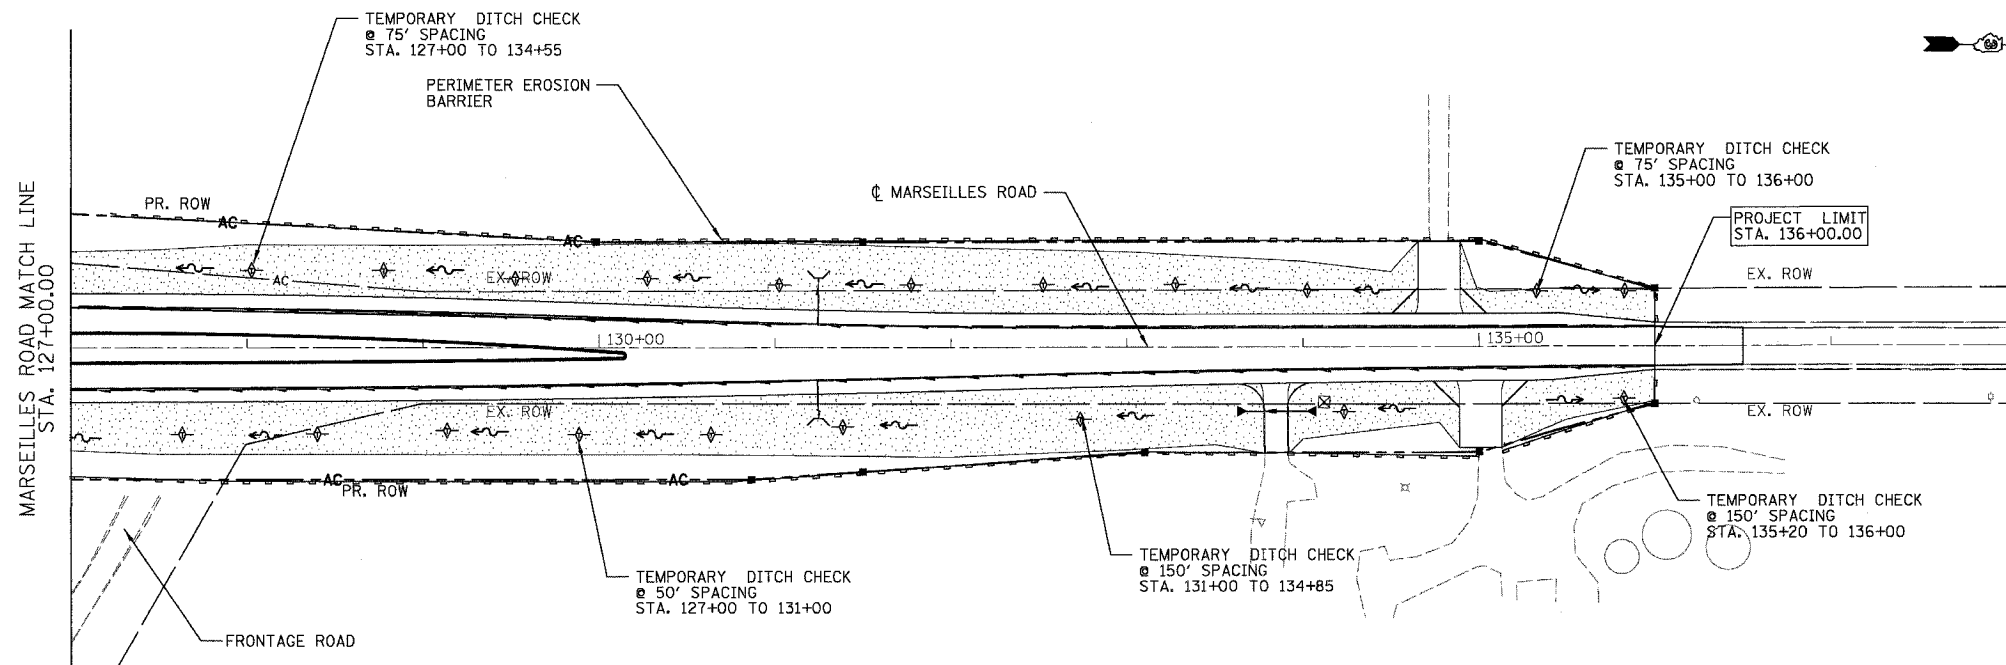

LEGEND

- TEMPORARY EROSION CONTROL SEEDING (28000250)
- PERIMETER EROSION BARRIER (28000400)
- TEMPORARY DITCH CHECKS (28000300)
- INLET AND PIPE PROTECTION (28000500)
- TREE TRUNK PROTECTION (20101100)

GRAPHIC SCALE



REVISIONS	
NAME	DATE

ILLINOIS DEPARTMENT OF TRANSPORTATION
STORM WATER POLLUTION PREVENTION PLAN
MARSEILLES ROAD
 STA. 127+00.00 TO STA. 136+00.00
 SCALE: 1"=50'
 DATE: 11/02/07
 DRAWN BY: R.J.L.
 CHECKED BY: RM

