

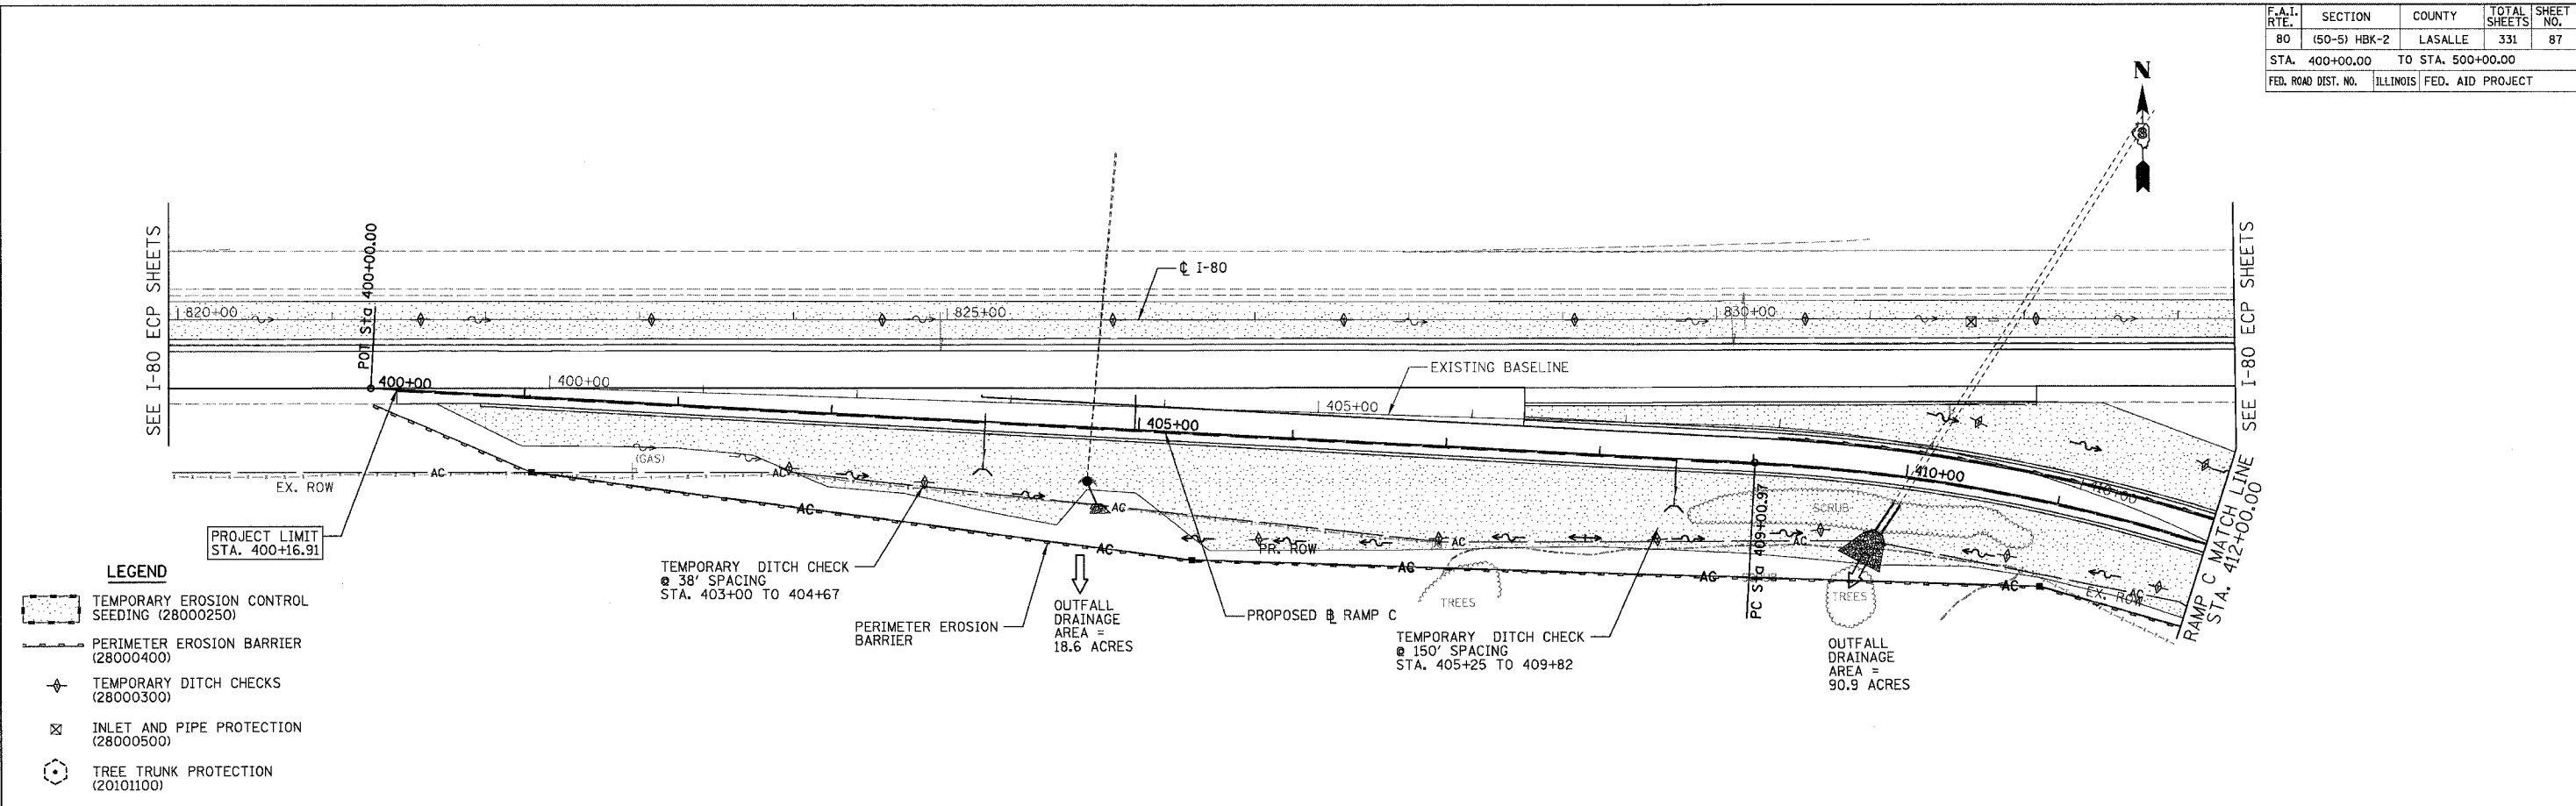


F.A.I. RTE.	SECTION	COUNTY	TOTAL SHEETS	SHEET NO.
80	(50-5) HBK-2	LASALLE	331	87
STA. 400+00.00		TO STA. 500+00.00		
FED. ROAD DIST. NO.		ILLINOIS	FED. AID PROJECT	

 

- LEGEND**
- TEMPORARY EROSION CONTROL SEEDING (28000250)
  - PERIMETER EROSION BARRIER (28000400)
  - TEMPORARY DITCH CHECKS (28000300)
  - INLET AND PIPE PROTECTION (28000500)
  - TREE TRUNK PROTECTION (20101100)

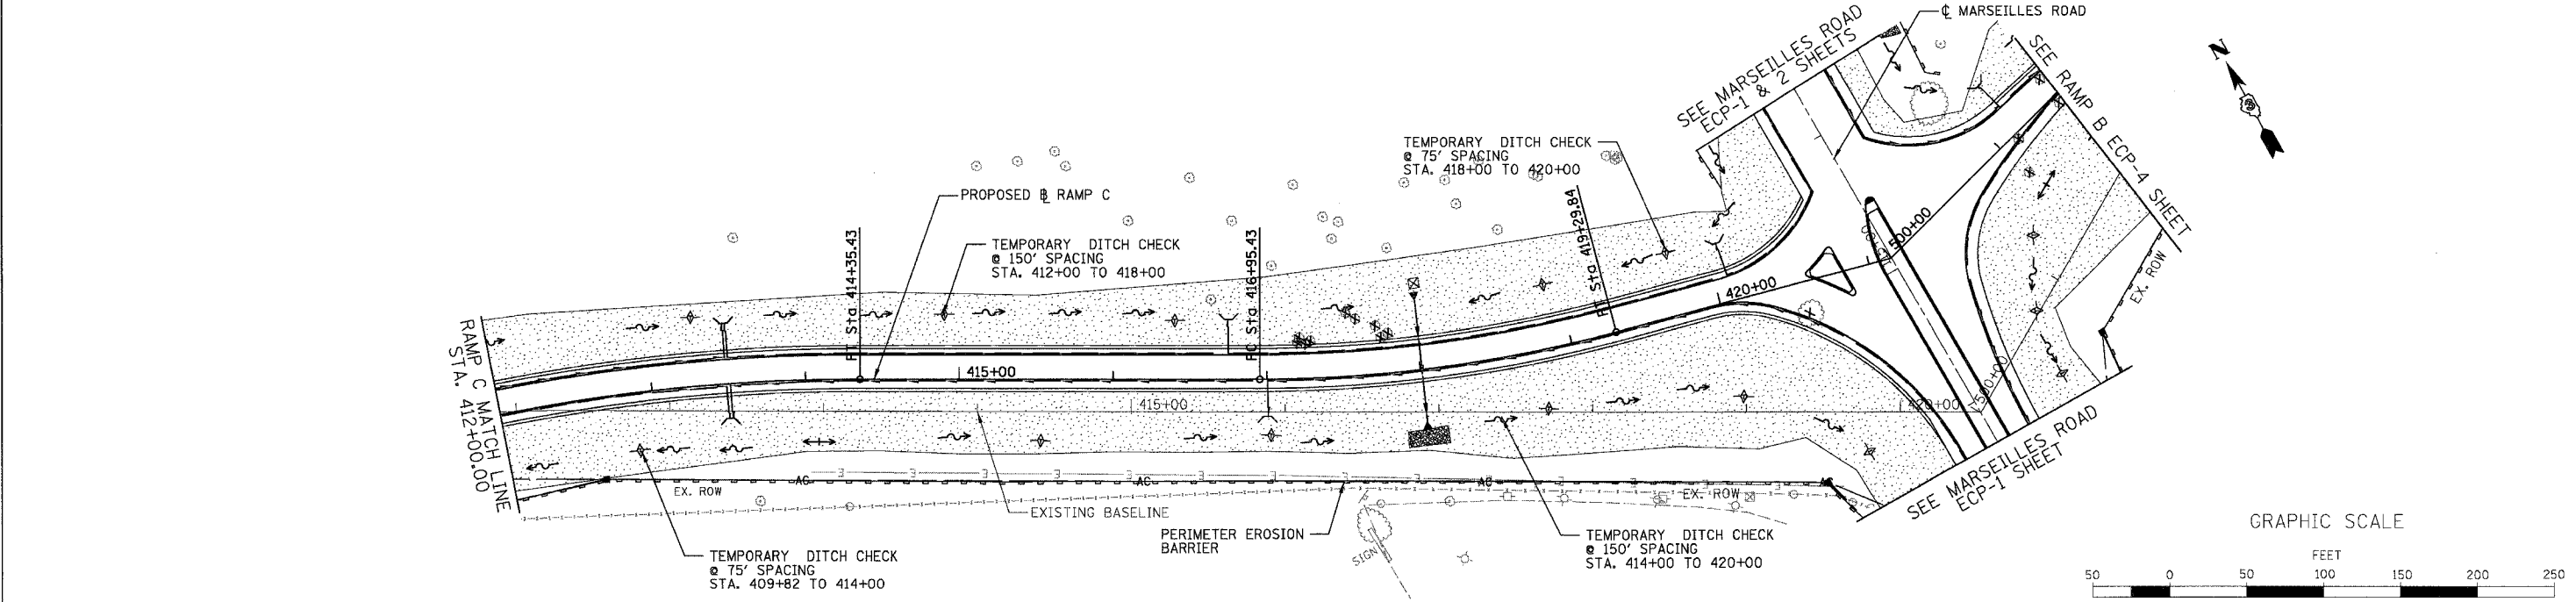

REVISIONS	
NAME	DATE

ILLINOIS DEPARTMENT OF TRANSPORTATION  
**STORM WATER POLLUTION PREVENTION PLAN**  
**RAMP C**

SCALE: 1"=50'  
 DATE: 11/02/07

DRAWN BY: RJL  
 CHECKED BY: RM

