

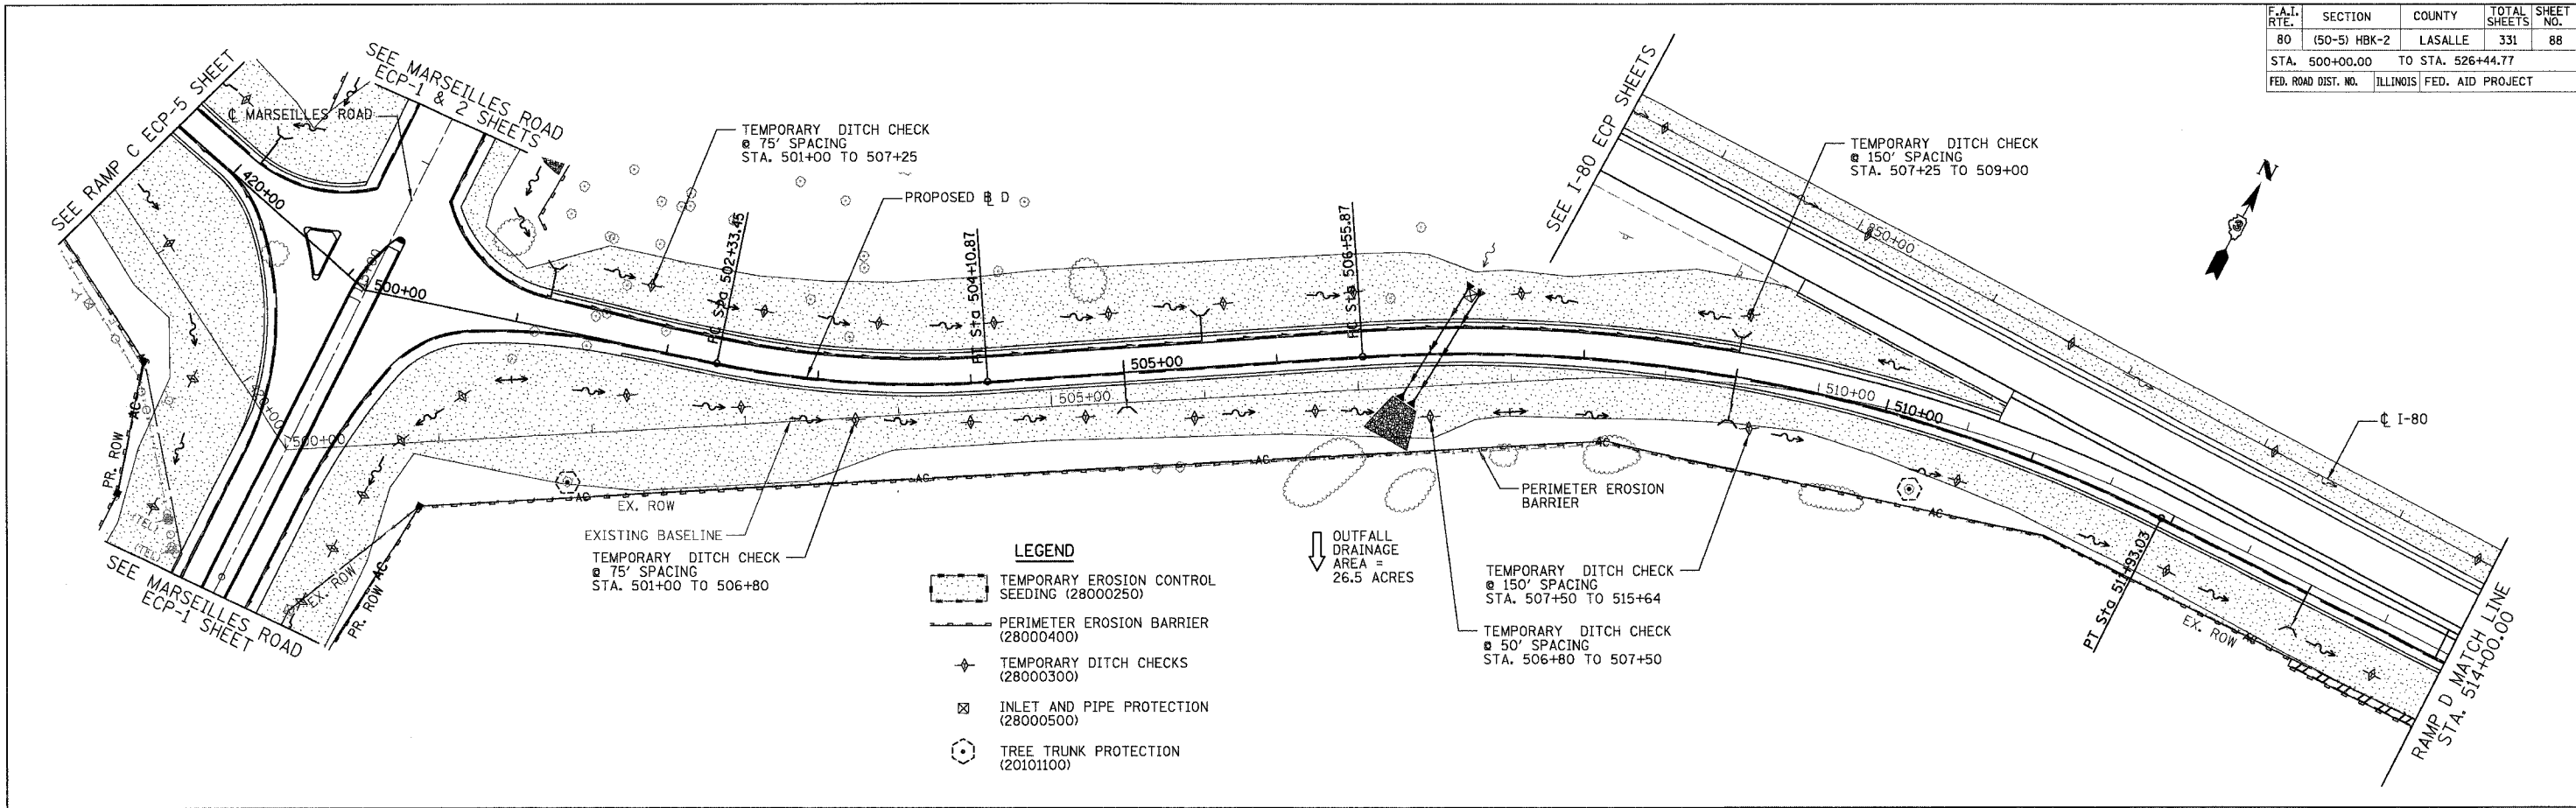


F.A.I. RTE.	SECTION	COUNTY	TOTAL SHEETS	SHEET NO.
80	(50-5) HBK-2	LASALLE	331	88
STA. 500+00.00		TO STA. 526+44.77		
FED. ROAD DIST. NO.		ILLINOIS FED. AID PROJECT		

 

- LEGEND**
- ▭ TEMPORARY EROSION CONTROL SEEDING (28000250)
 - PERIMETER EROSION BARRIER (28000400)
 - ◆ TEMPORARY DITCH CHECKS (28000300)
 - ⊠ INLET AND PIPE PROTECTION (28000500)
 - ⊙ TREE TRUNK PROTECTION (20101100)

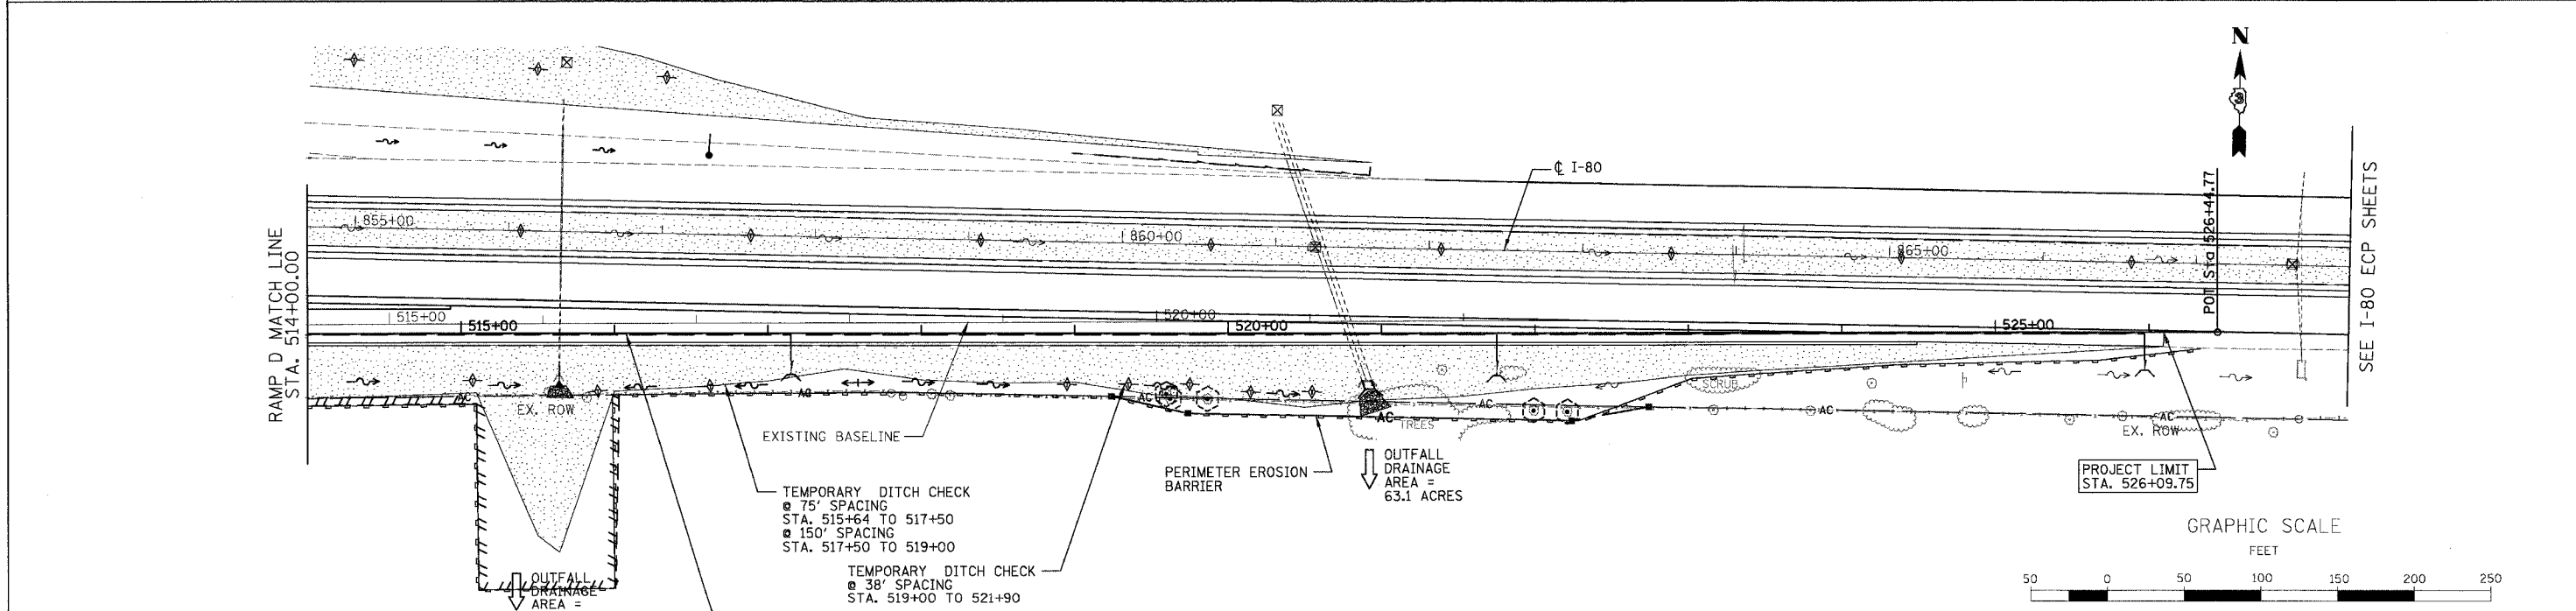

REVISIONS	
NAME	DATE

ILLINOIS DEPARTMENT OF TRANSPORTATION
STORM WATER POLLUTION PREVENTION PLAN
RAMP D

SCALE: 1"=50'
DATE: 11/02/07

DRAWN BY: RJL
CHECKED BY: RM

