

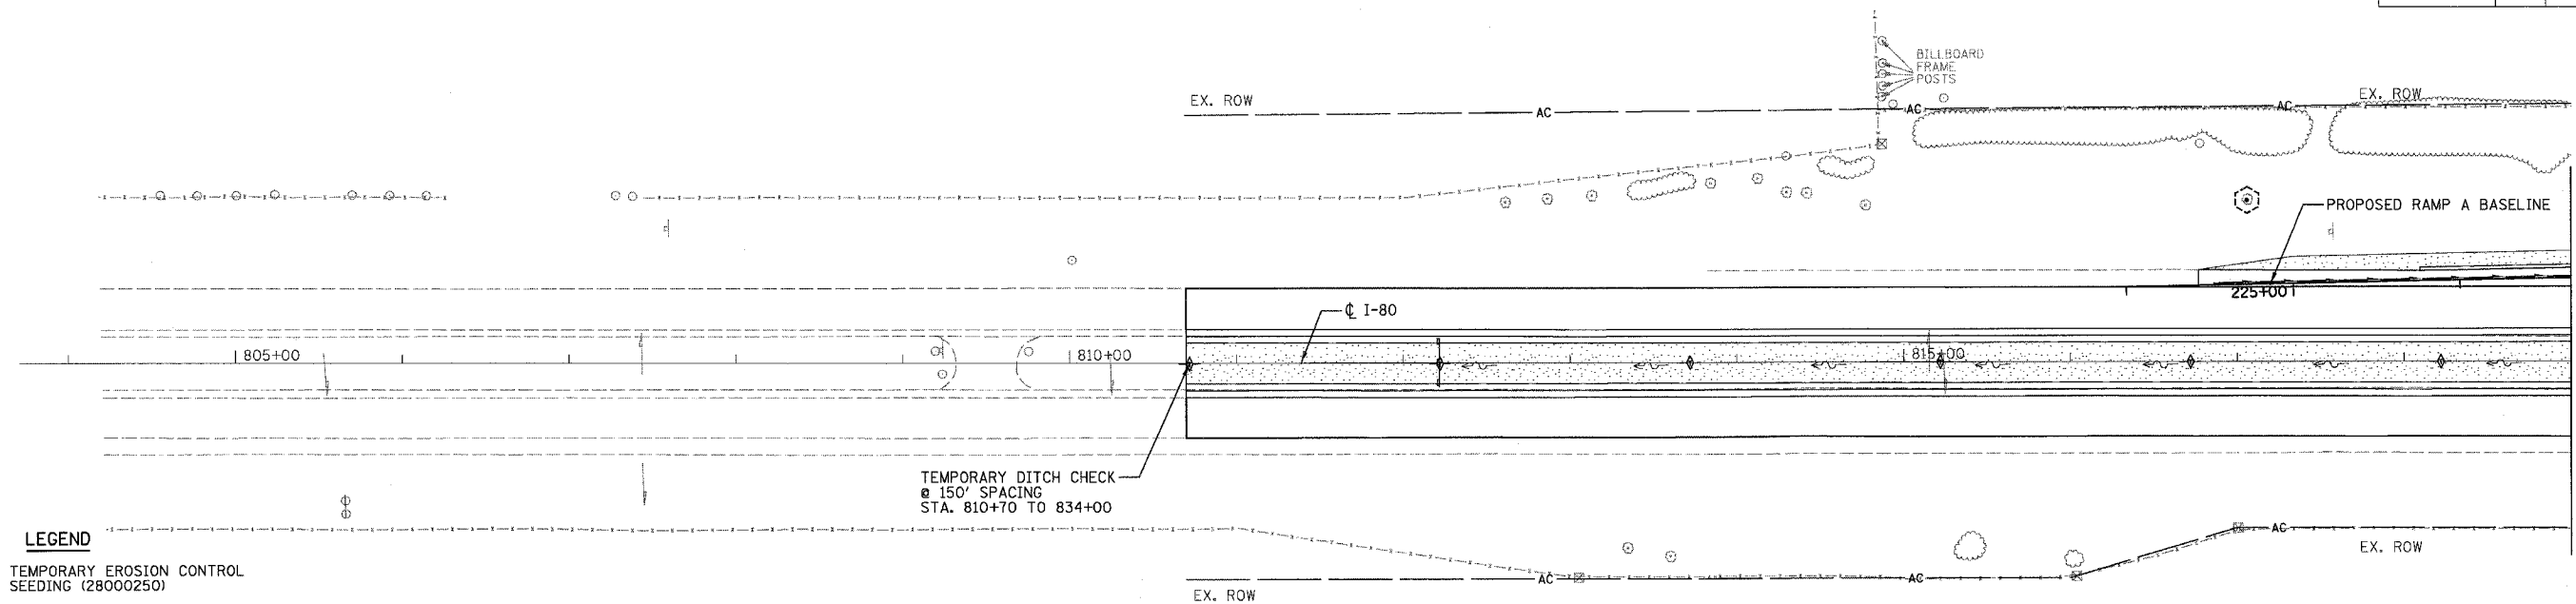


F.A.I. RTE.	SECTION	COUNTY	TOTAL SHEETS	SHEET NO.
80	(50-5) HBK-2	LASALLE	331	89
STA. 814+00.00		TO STA. 834+00.00		
FED. ROAD DIST. NO.		ILLINOIS FED. AID PROJECT		

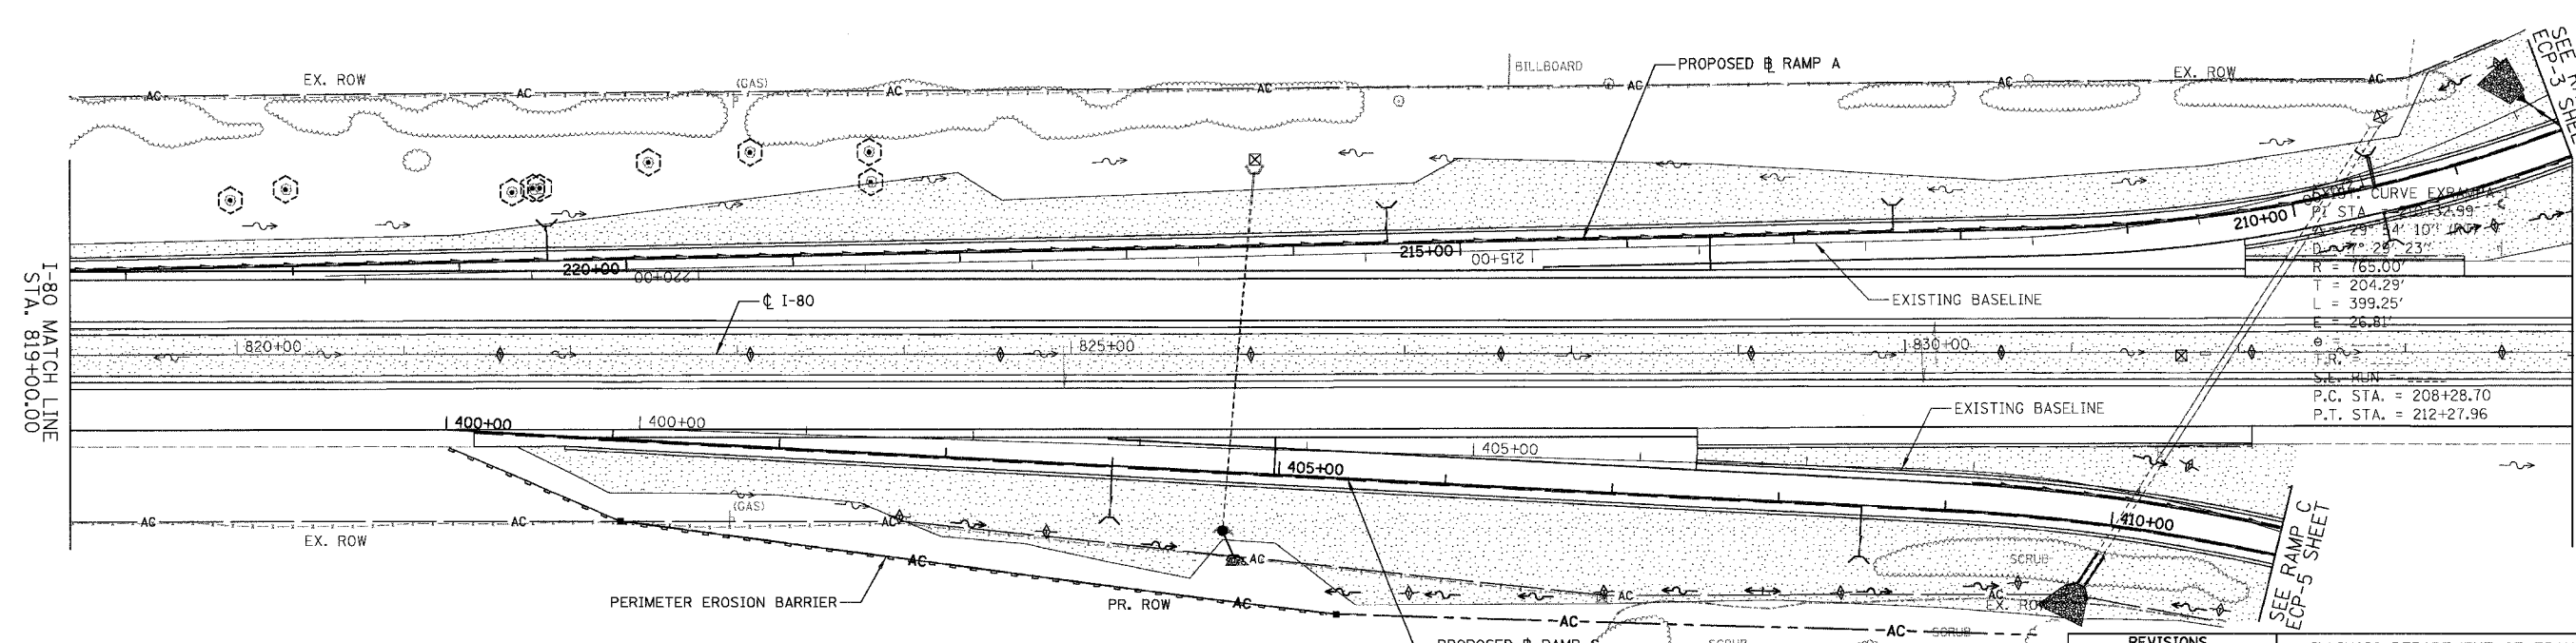

LEGEND

- TEMPORARY EROSION CONTROL SEEDING (28000250)
- PERIMETER EROSION BARRIER (28000400)
- TEMPORARY DITCH CHECKS (28000300)
- INLET AND PIPE PROTECTION (28000500)
- TREE TRUNK PROTECTION (20101100)

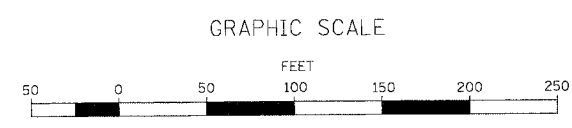

REVISIONS	NAME	DATE



ILLINOIS DEPARTMENT OF TRANSPORTATION
STORM WATER POLLUTION PREVENTION PLAN
 I-80
 STA. 814+00 TO STA. 834+00
 SCALE: 1"=50'
 DATE: 11/02/07
 DRAWN BY: RUL
 CHECKED BY: RM