



F.A.I. RTE. NO.	SECTION	COUNTY	TOTAL SHEETS	SHEET NO.
80	(50-5) HBK-2	LASALLE	331	90
STA. 834+00.00		TO STA. 864+00.00		
FED. ROAD DIST. NO.		ILLINOIS FED. AID PROJECT		

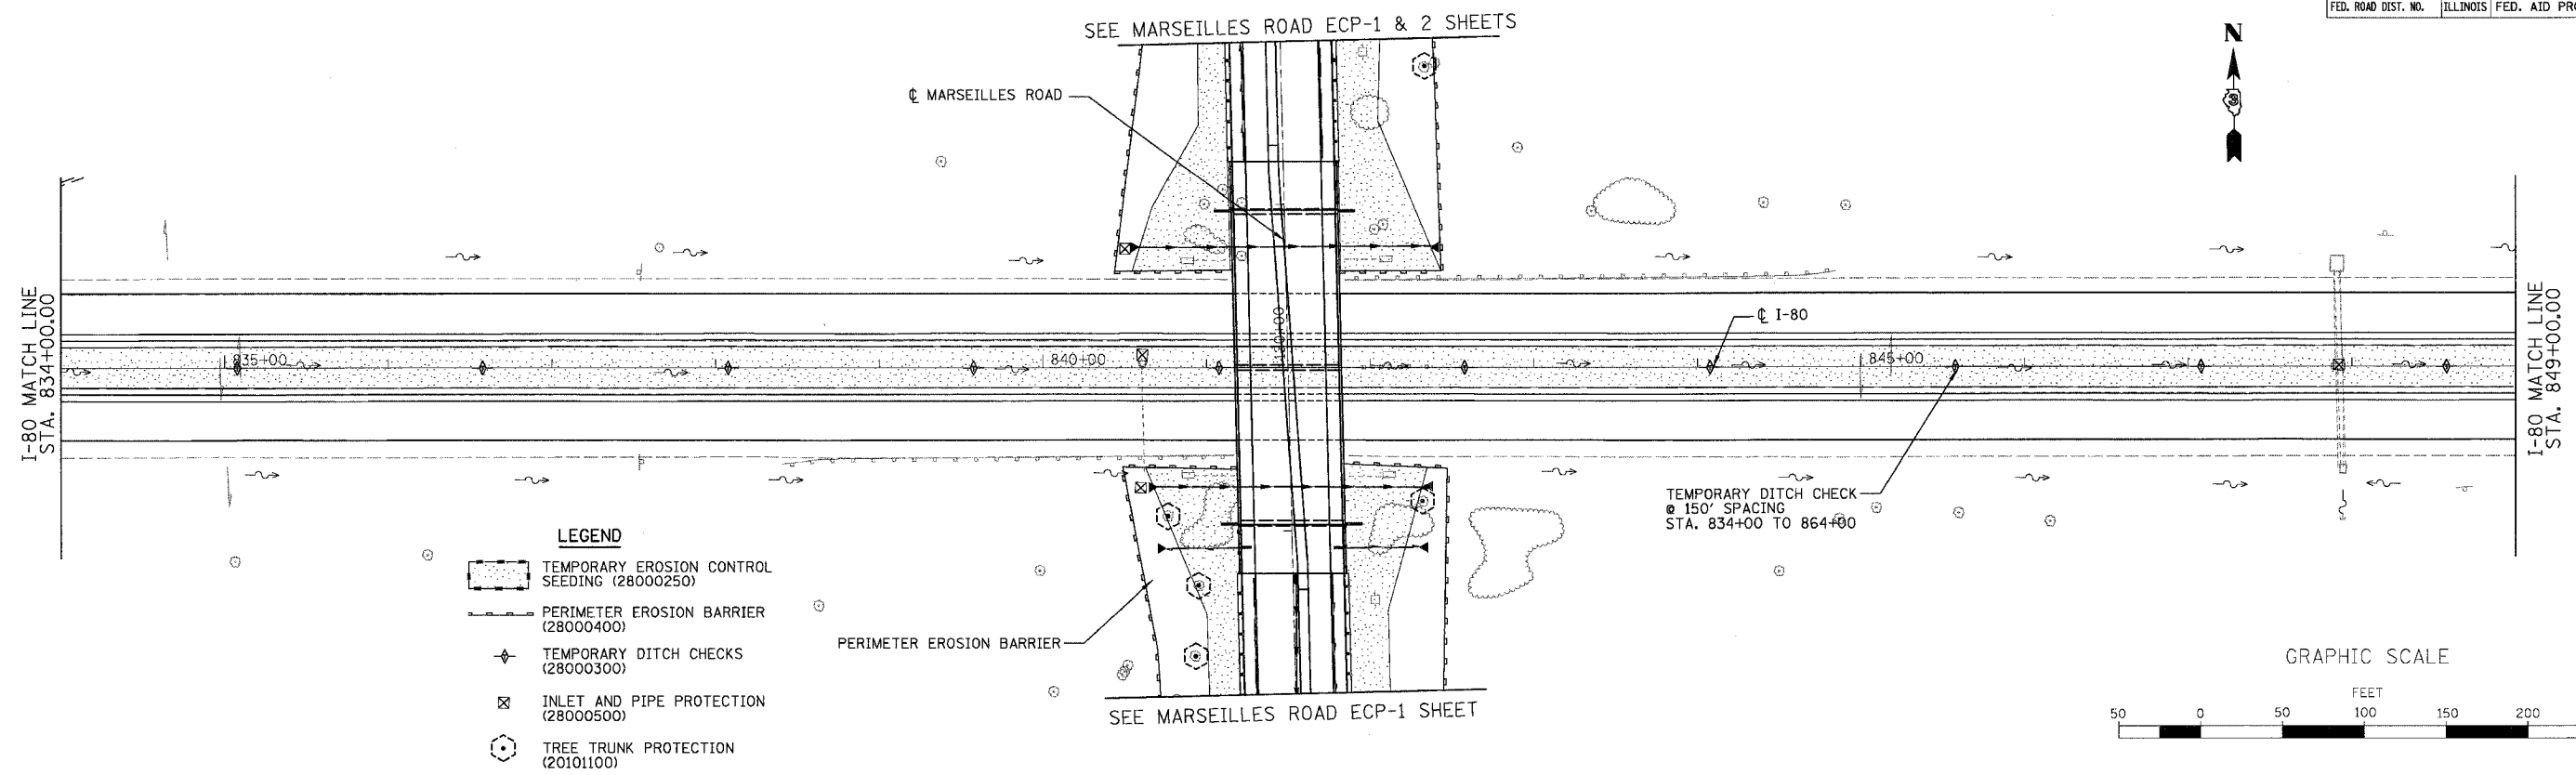

- LEGEND**
- TEMPORARY EROSION CONTROL SEEDING (28000250)
 - PERIMETER EROSION BARRIER (28000400)
 - TEMPORARY DITCH CHECKS (28000300)
 - INLET AND PIPE PROTECTION (28000500)
 - TREE TRUNK PROTECTION (20101100)

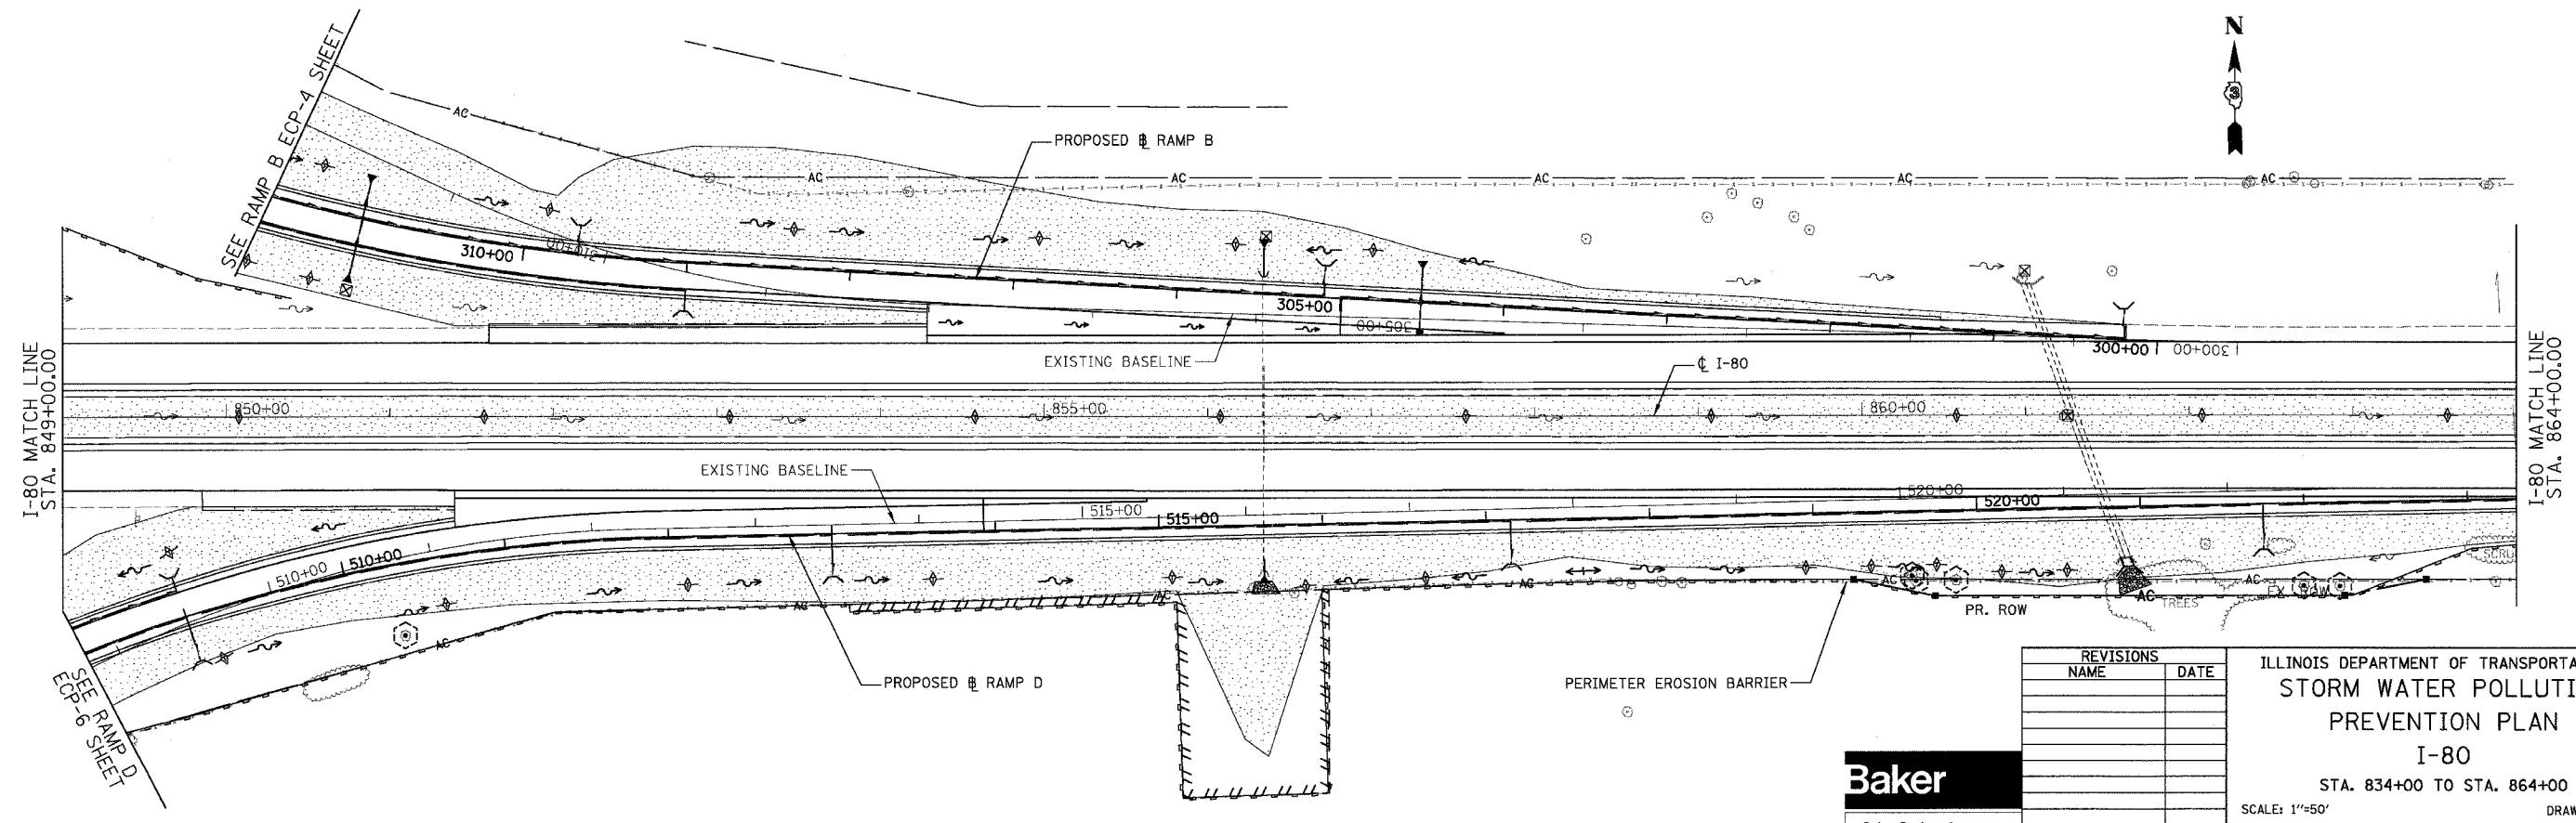

REVISIONS	
NAME	DATE

ILLINOIS DEPARTMENT OF TRANSPORTATION
STORM WATER POLLUTION PREVENTION PLAN
 I-80
 STA. 834+00 TO STA. 864+00
 SCALE: 1"=50'
 DATE: 11/02/07
 DRAWN BY: RJL
 CHECKED BY: RM

