


| F.A.I. RTE. | SECTION | COUNTY | TOTAL SHEETS | SHEET NO. |
|---------------------|--------------|---------------------------|--------------|-----------|
| 80 | (50-5) HBK-2 | LASALLE | 331 | 91 |
| STA. 864+00.00 | | TO STA. 870+00.00 | | |
| FED. ROAD DIST. NO. | | ILLINOIS FED. AID PROJECT | | |

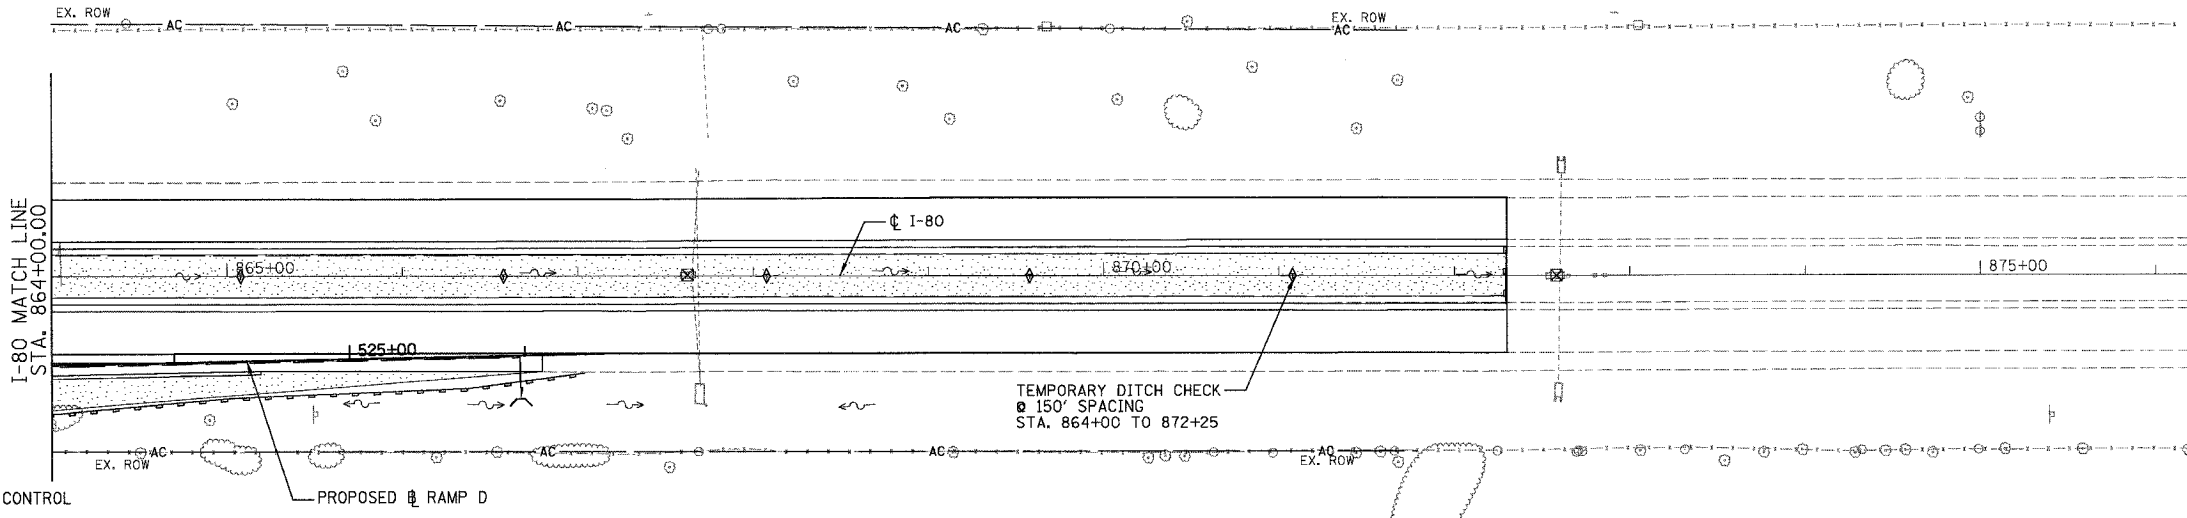

LEGEND

- TEMPORARY EROSION CONTROL SEEDING (28000250)
- PERIMETER EROSION BARRIER (28000400)
- TEMPORARY DITCH CHECKS (28000300)
- INLET AND PIPE PROTECTION (28000500)
- TREE TRUNK PROTECTION (20101100)

TEMPORARY DITCH CHECK
 150' SPACING
 STA. 864+00 TO 872+25

GRAPHIC SCALE



| REVISIONS | |
|-----------|------|
| NAME | DATE |
| | |
| | |
| | |
| | |
| | |
| | |
| | |
| | |
| | |
| | |

Baker

Baker Engineering, Inc.

ILLINOIS DEPARTMENT OF TRANSPORTATION
STORM WATER POLLUTION PREVENTION PLAN
I-80
 STA. 864+00 TO STA. 870+00
 SCALE: 1"=50'
 DATE: 11/02/07
 DRAWN BY: RJL
 CHECKED BY: RM