



F.A.I. RTE.	SECTION	COUNTY	TOTAL SHEETS	SHEET NO.
80	(50-5) HBK-2	LASALLE	331	108
STA. 300+00.00 TO STA. 321+20.18				
FED. ROAD DIST. NO.			ILLINOIS FED. AID PROJECT	

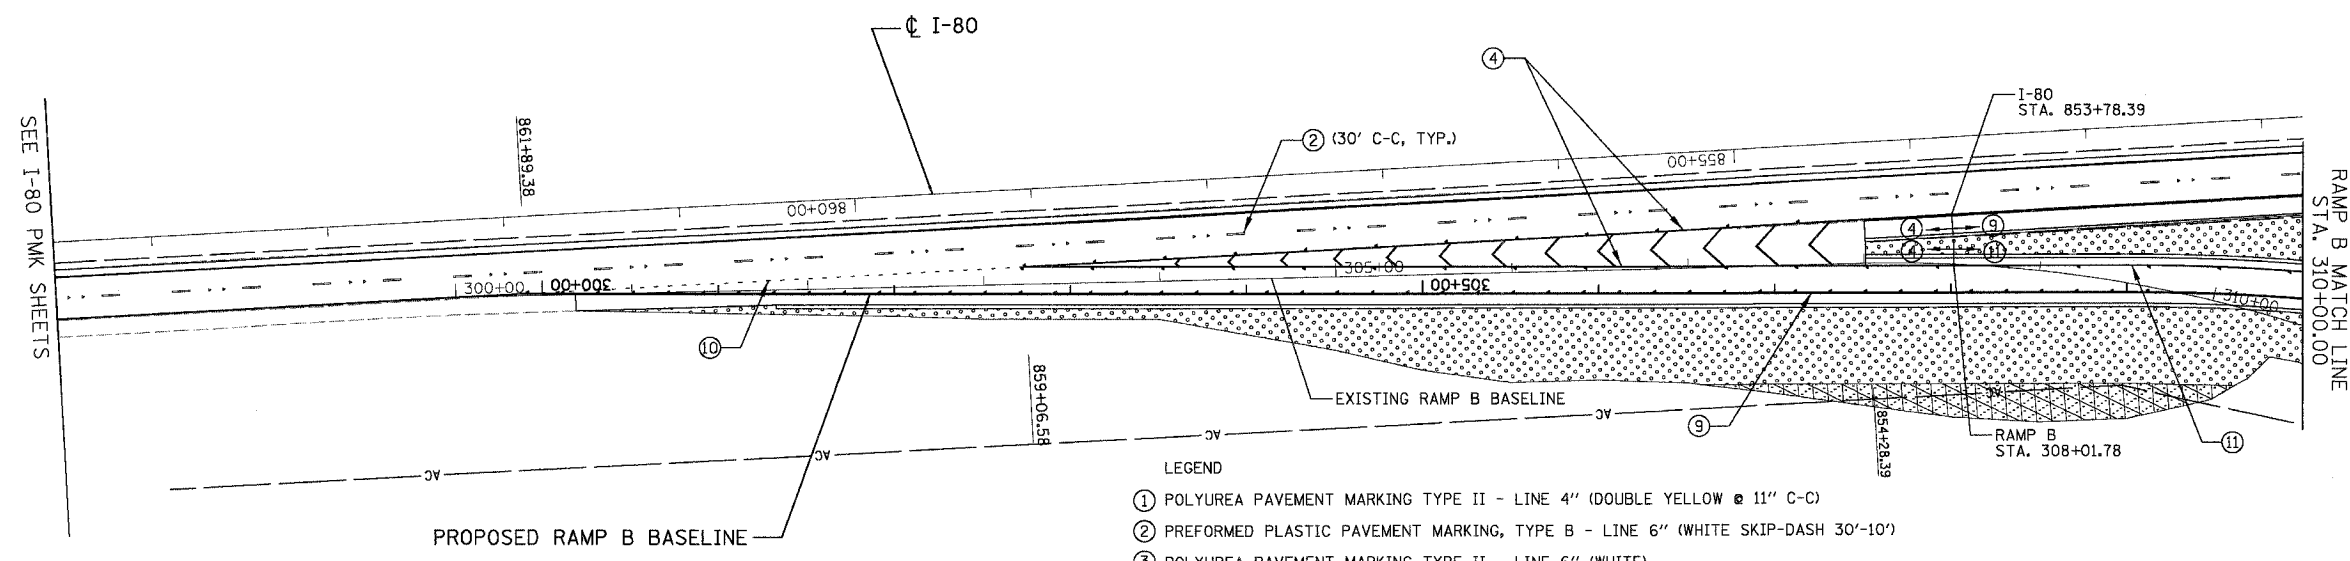

- NOTES:
1. INTERSTATE WHITE SKIP MARKINGS, SEPARATING PASSING AND DRIVING LANES SHALL BE 6", INLAID PREFORMED PLASTIC TYPE B TAPE.
 2. 3 FOOT STRIP OF EROSION CONTROL BLANKET SHALL BE APPLIED NEXT TO ANY OUTSIDE SHOULDER IN AREAS THAT ARE SEEDED. IT WILL ALSO BE APPLIED TO AREAS WITH 3:1 OR STEEPER SIDE SLOPES.
 3. ALL AREAS THAT ARE SEEDED AND DO NOT REQUIRE EROSION CONTROL BLANKET WILL USE MULCH, METHOD 2.
 4. SEE I-80 PMK SHEETS FOR ADDITIONAL PAVEMENT MARKING INFORMATION.

- LEGEND
- ① POLYUREA PAVEMENT MARKING TYPE II - LINE 4" (DOUBLE YELLOW @ 11" C-C)
 - ② PREFORMED PLASTIC PAVEMENT MARKING, TYPE B - LINE 6" (WHITE SKIP-DASH 30'-10')
 - ③ POLYUREA PAVEMENT MARKING TYPE II - LINE 6" (WHITE)
 - ④ POLYUREA PAVEMENT MARKING TYPE II - LINE 8" (WHITE)
 - ⑤ POLYUREA PAVEMENT MARKING TYPE II - LINE 12" (WHITE)
 - ⑥ POLYUREA PAVEMENT MARKING TYPE II - LINE 24" (WHITE)
 - ⑦ POLYUREA PAVEMENT MARKING TYPE II - LETTERS AND SYMBOLS (WHITE)
 - ⑧ NOT USED
 - ⑨ POLYUREA PAVEMENT MARKING TYPE II - LINE 4" (WHITE)
 - ⑩ POLYUREA PAVEMENT MARKING TYPE II - LINE 4" (WHITE SKIP-DASH 6'-2')
 - ⑪ POLYUREA PAVEMENT MARKING TYPE II - LINE 4" (YELLOW)

- SEEDING, CLASS 2A
- SEEDING, CLASS 4A & 5A
- ▶ RAISED REFLECTIVE PAVEMENT MARKERS

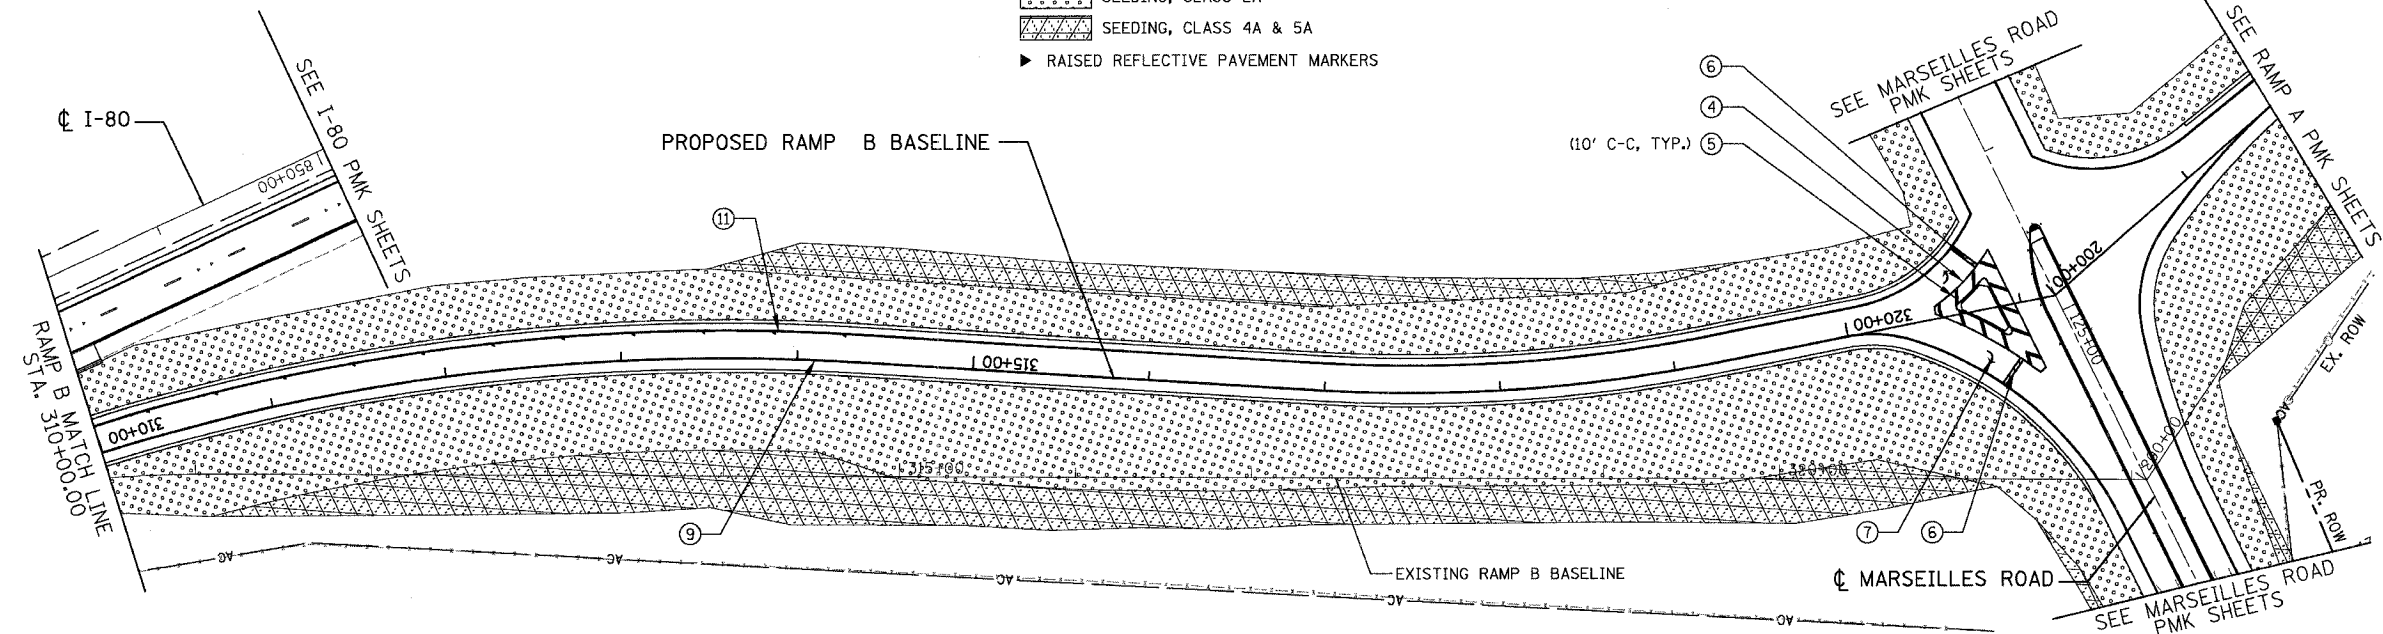

REVISIONS	
NAME	DATE

ILLINOIS DEPARTMENT OF TRANSPORTATION
PAVEMENT MARKING & LANDSCAPING
 MARSEILLES ROAD RAMP B
 SCALE: 1"=50'
 DATE: 11/02/07
 DRAWN BY: KM
 CHECKED BY: SE

