



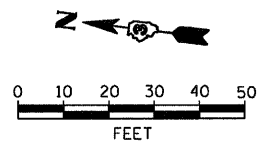

F.A.P. RTE.	SECTION	COUNTY	TOTAL SHEETS	SHEET NO.
786	(109) BR	LASALLE	351	171
STA. 72+50		TO STA. 78+00		
FED. ROAD DIST. NO.		ILLINOIS	FED. AID PROJECT	

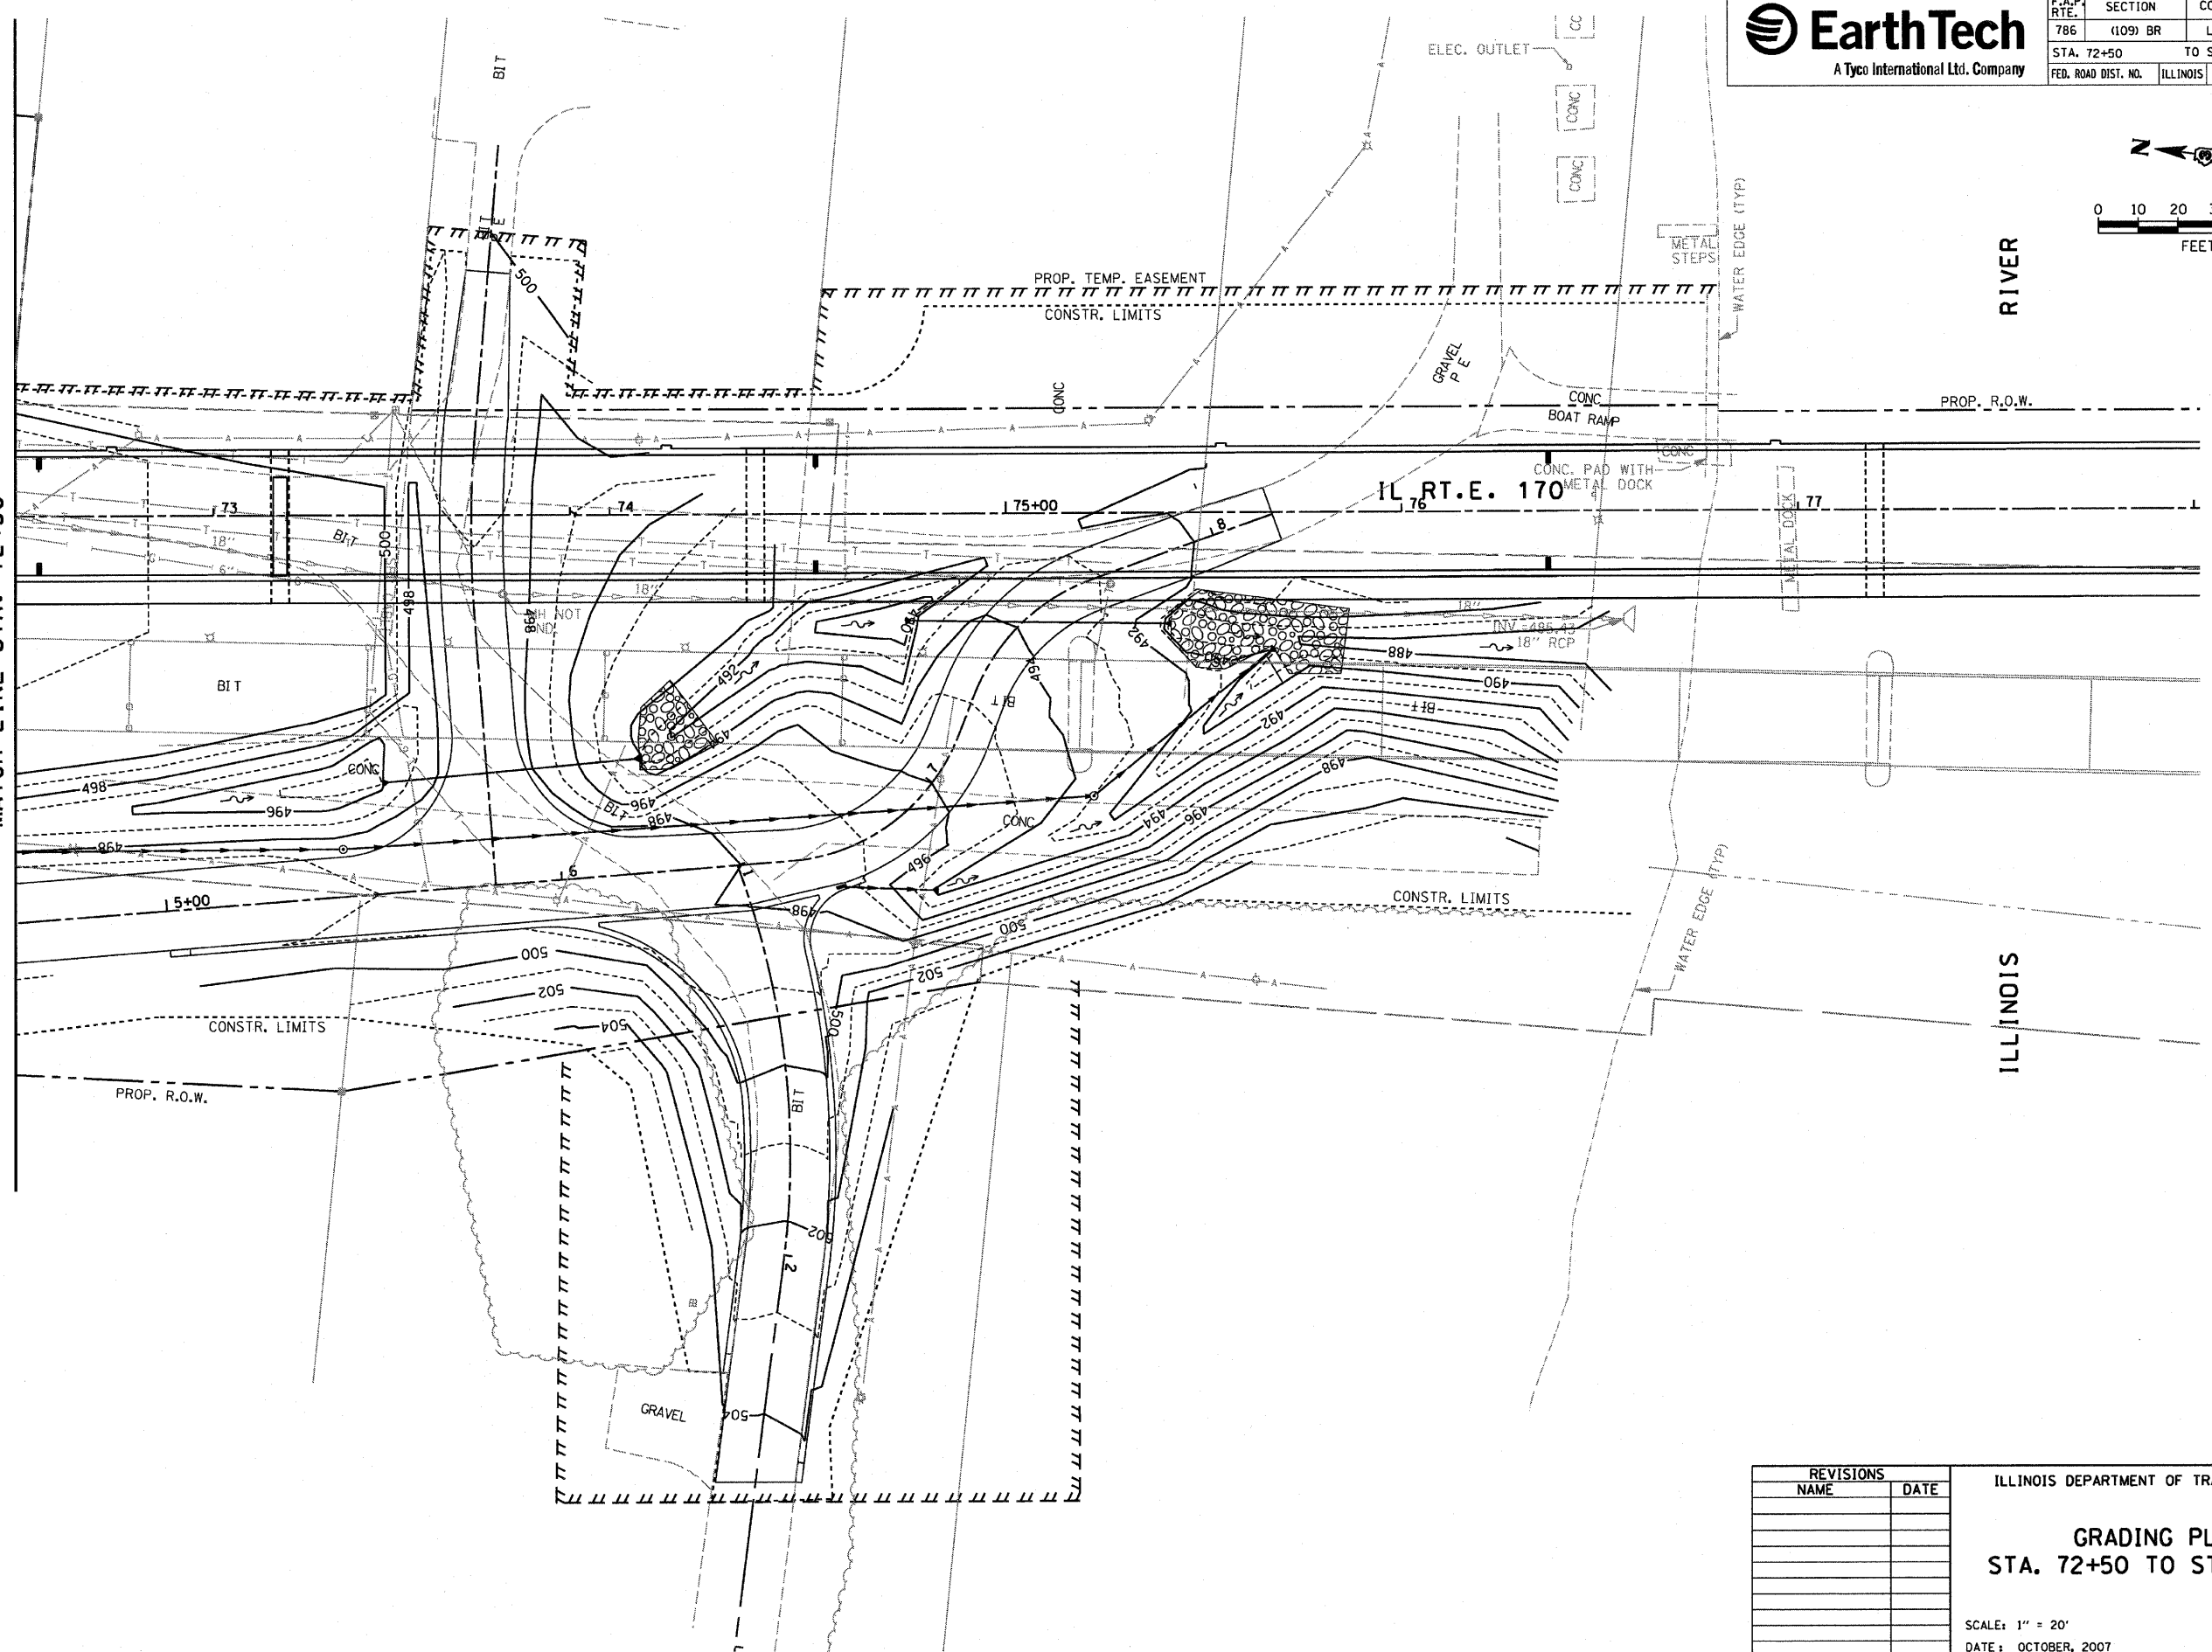

MATCH LINE STA. 72+50



PLOT DATE = 10/17/2007  
 PLOT SCALE = 1" = 20'  
 USER NAME = project

REVISIONS	
NAME	DATE

ILLINOIS DEPARTMENT OF TRANSPORTATION

**GRADING PLAN**  
**STA. 72+50 TO STA. 78+00**

SCALE: 1" = 20'  
DATE: OCTOBER, 2007

DRAWN BY CJO  
CHECKED BY JCL