


STATE OF ILLINOIS  
DEPARTMENT OF TRANSPORTATION



| F.A.P. ROUTE NO.      | SECTION | COUNTY                    | SHEET NO. | TOTAL SHEETS |
|-----------------------|---------|---------------------------|-----------|--------------|
| 786                   | 109 BR  | La Salle                  | 351       | 224          |
| FED. ROAD DIST. NO. 7 |         | ILLINOIS FED. AID PROJECT |           |              |

SHEET NO. 24  
89 SHEETS

Contract # 66607

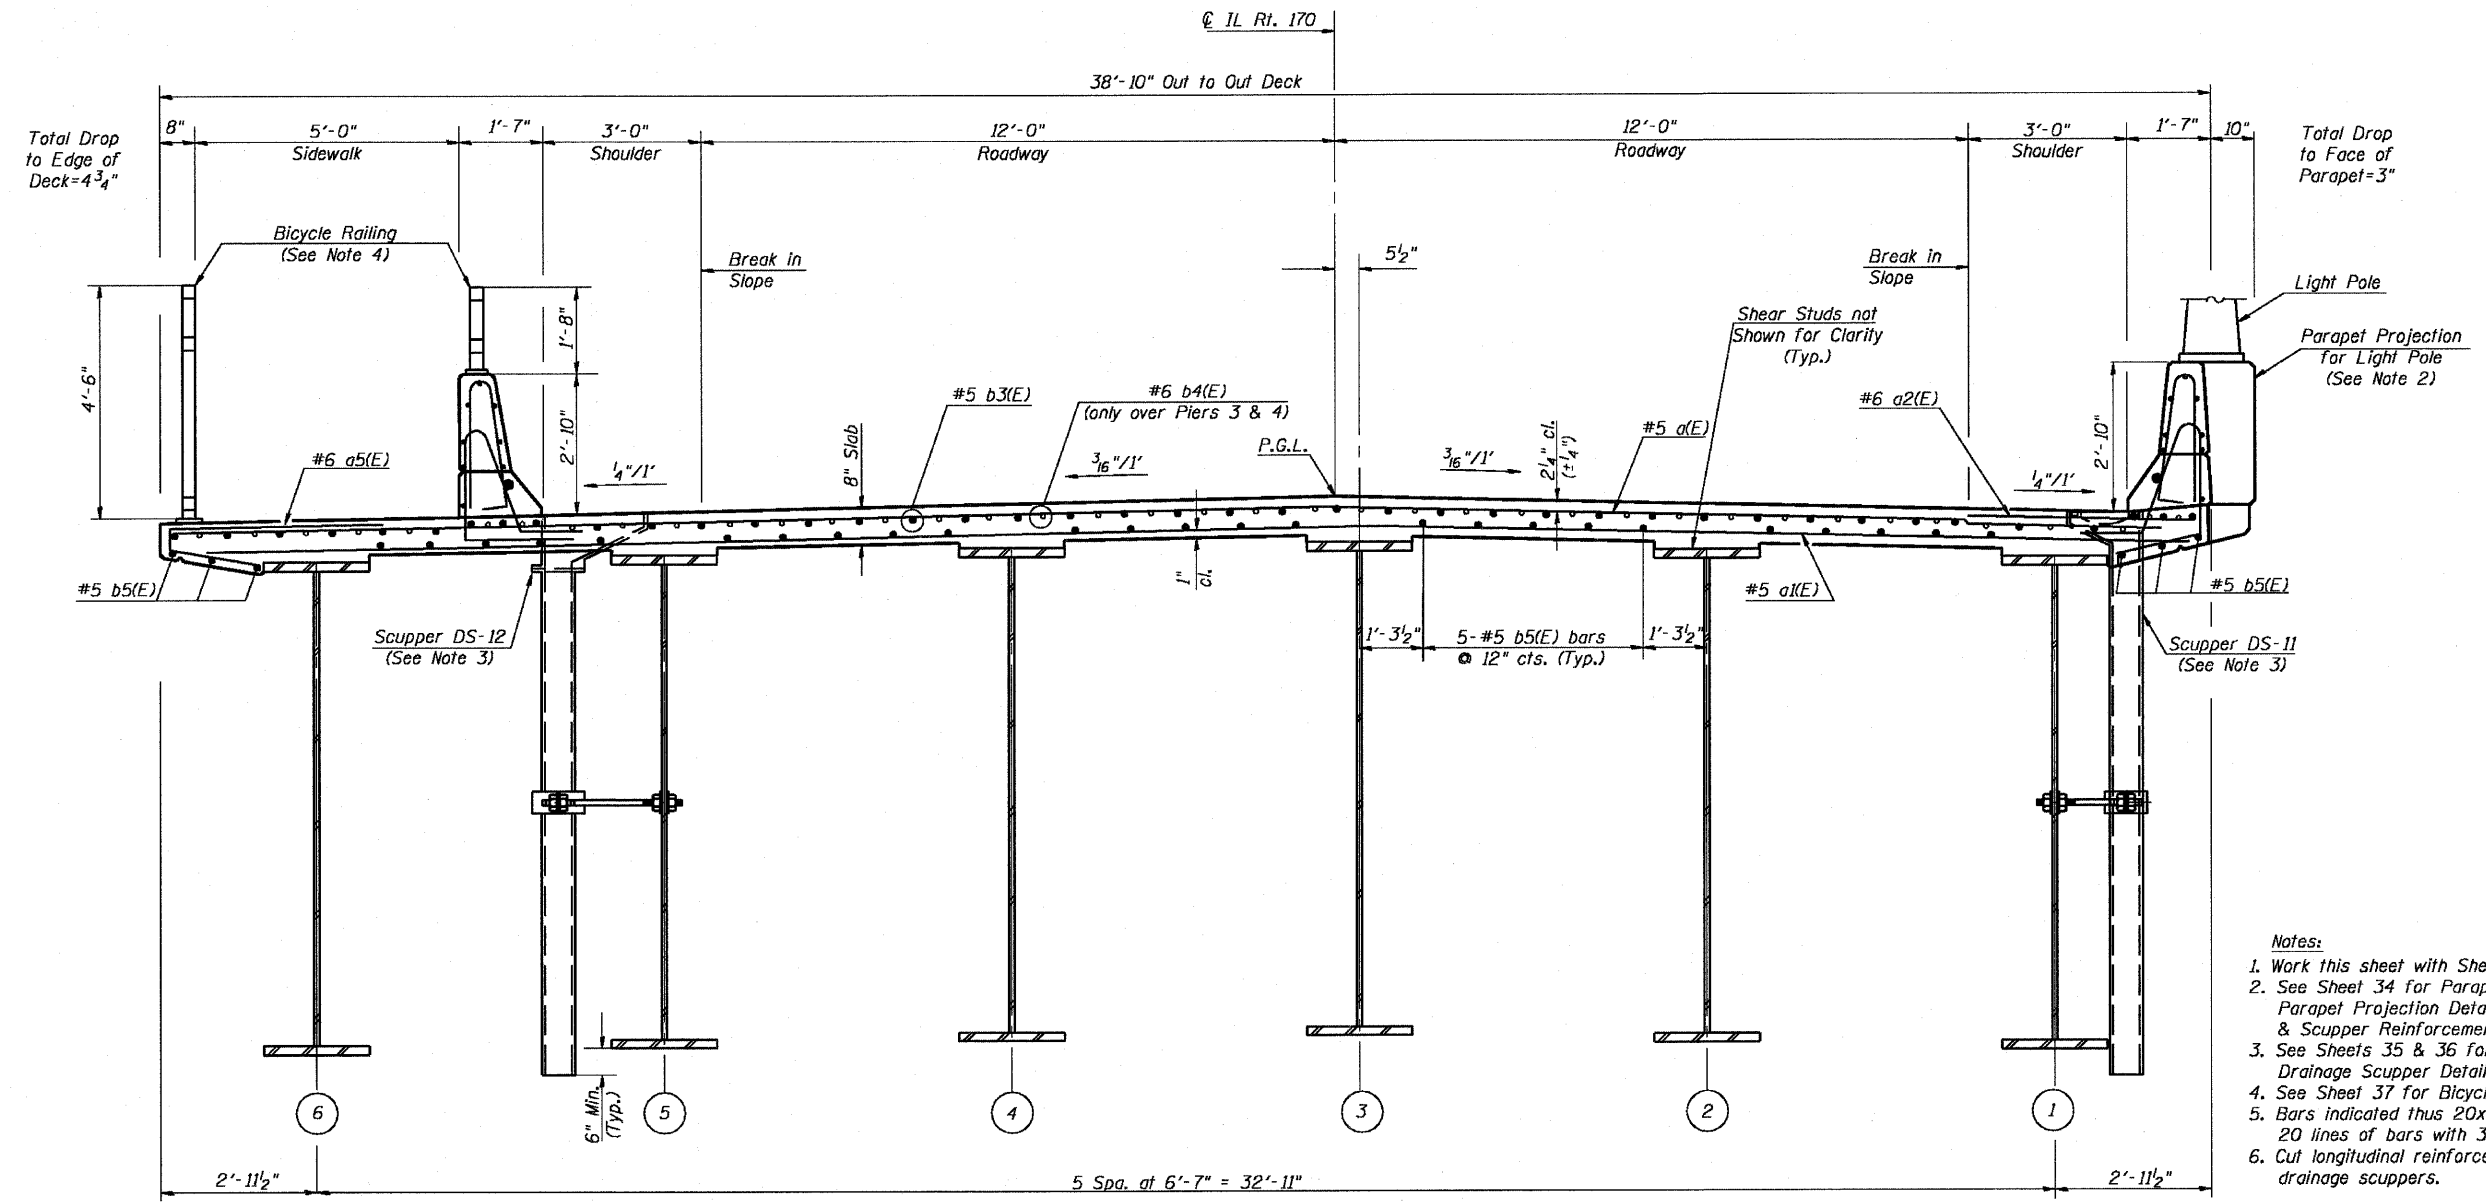

- Notes:
1. Work this sheet with Sheets 23, 25, & 26.
  2. See Sheet 34 for Parapet Joint Details, Parapet Projection Details/Reinforcement, & Scupper Reinforcement Details.
  3. See Sheets 35 & 36 for DS-11 & DS-12 Drainage Scupper Details, respectively.
  4. See Sheet 37 for Bicycle Railing Details.
  5. Bars indicated thus 20x3-#5 etc. indicates 20 lines of bars with 3 lengths per line.
  6. Cut longitudinal reinforcement to clear drainage scuppers.

CROSS-SECTION B-B (UNIT 2)  
Looking North

|                |
|----------------|
| DESIGNED - CLS |
| CHECKED - RJC  |
| DRAWN - JHR    |
| CHECKED - RJC  |

DECK CROSS-SECTION  
UNIT 2  
IL. 170 F.A.P. 786 OVER  
ILLINOIS RIVER AT SENECA  
PUBLIC WATERS  
LA SALLE COUNTY, SECTION 109 BR  
STATION 79+04.42  
STRUCTURE NO. 050-0246