
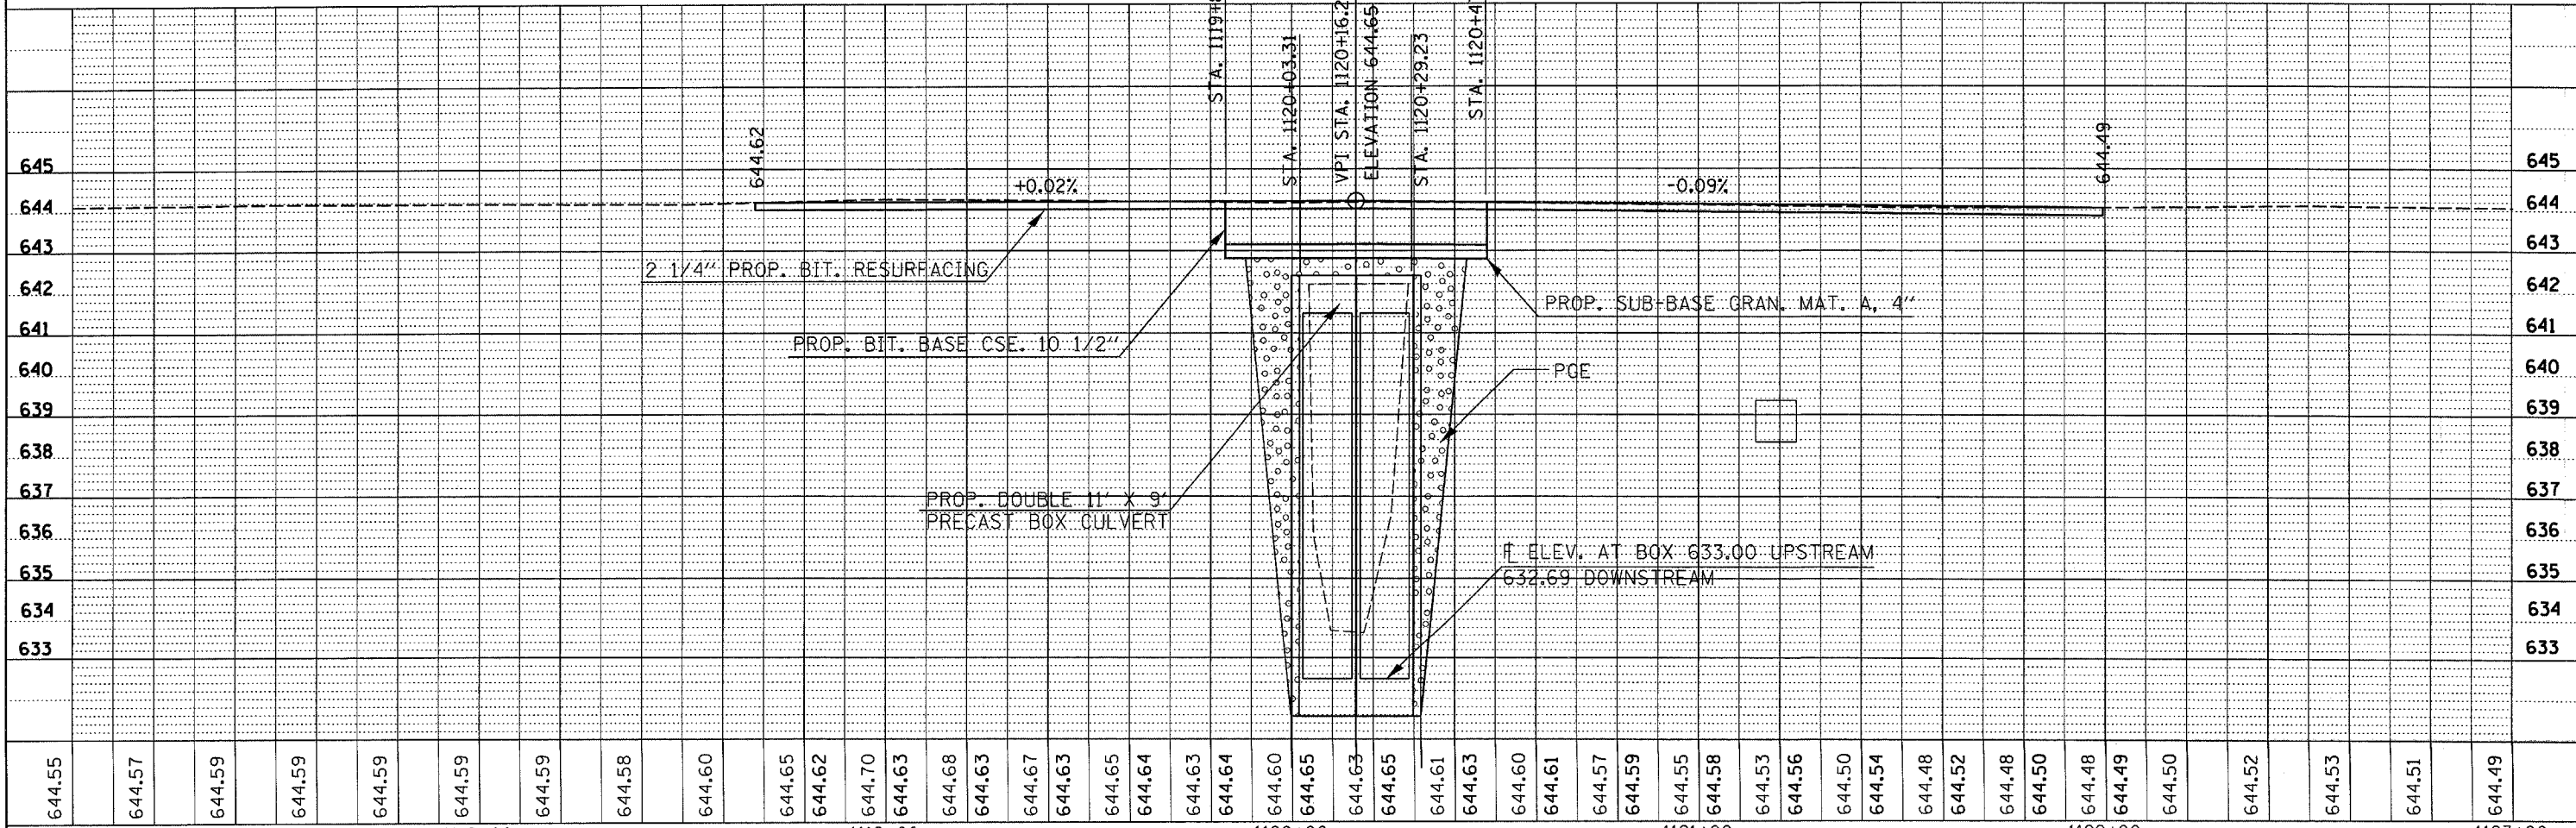


DATE	
BY	
PLAN	
NO.	
DATE	
BY	
PROFILE	
NO.	
DATE	
BY	

DATE	
BY	
PROFILE	
NO.	
DATE	
BY	

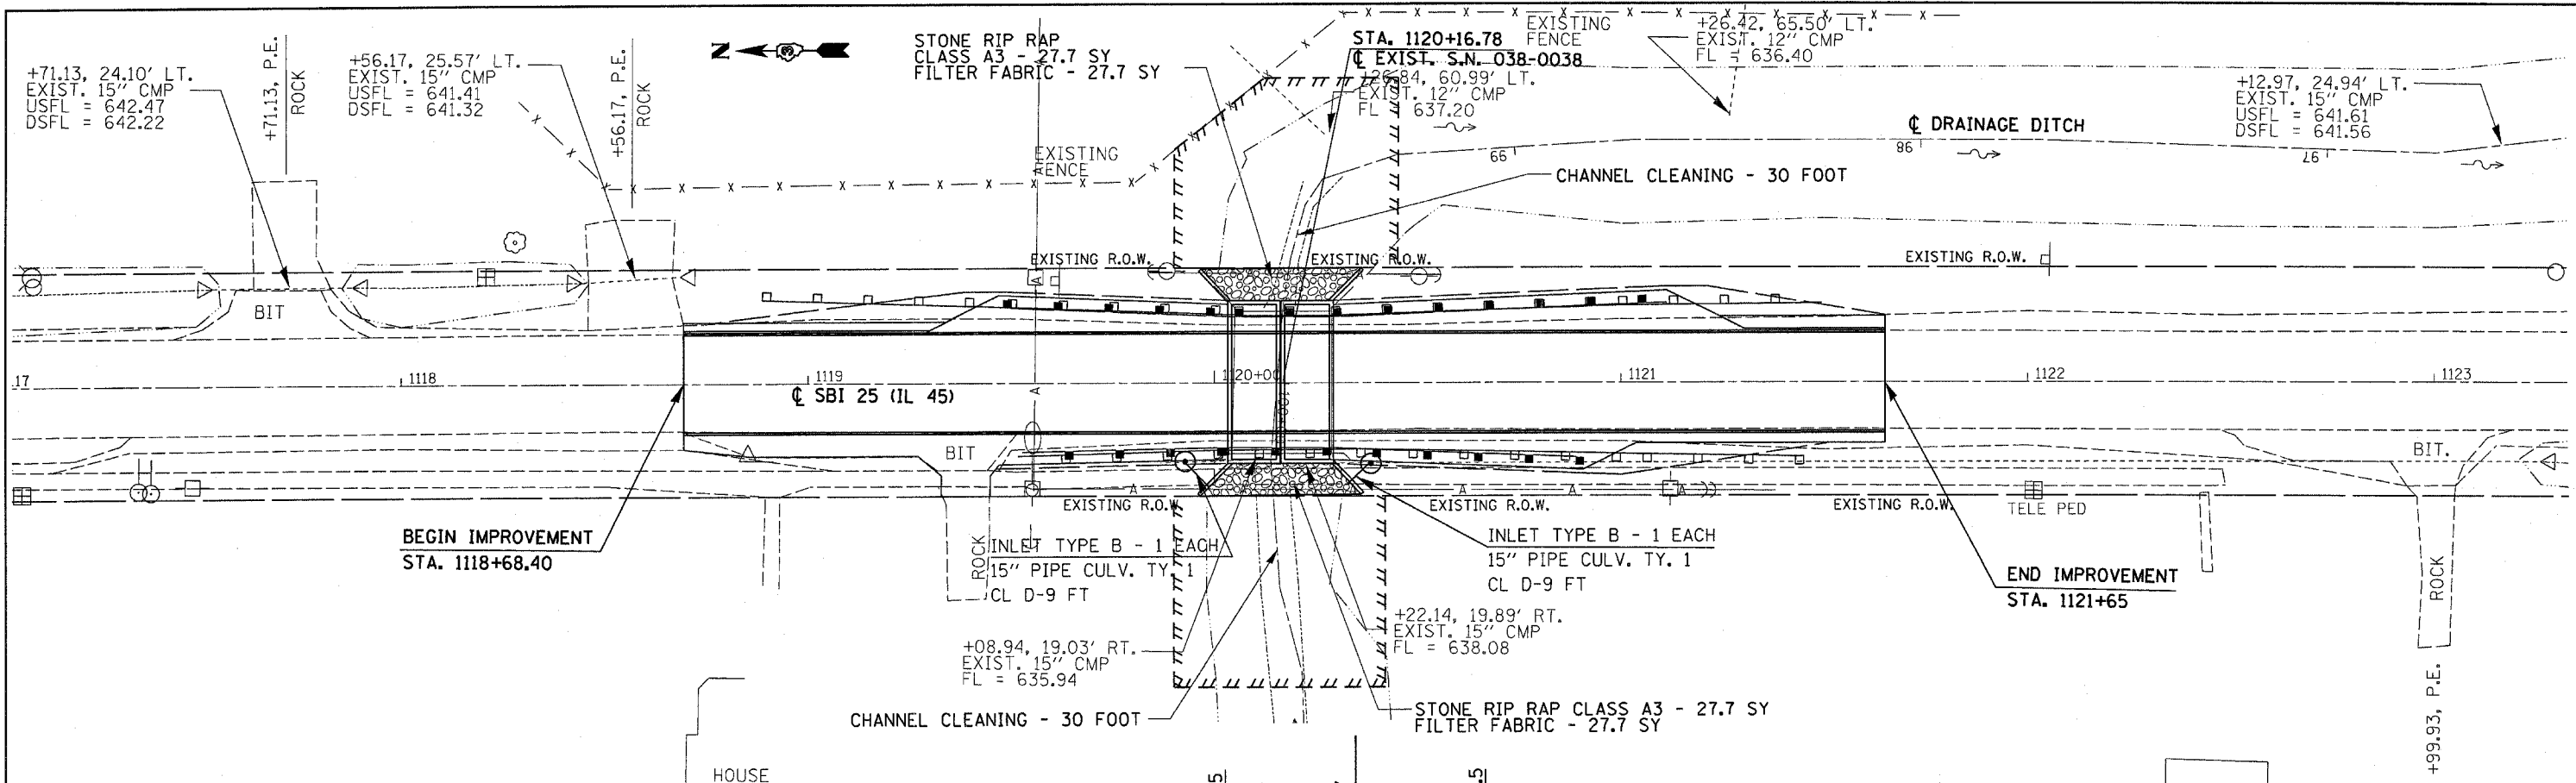

1117+00	644.55	644.57	644.59	644.59	644.59	644.59	644.58	644.60	644.65	644.62	644.70	644.63	644.68	644.63	644.67	644.63	644.65	644.64	644.63	644.64	644.60	644.65	644.63	644.65	644.61	644.63	644.60	644.61	644.57	644.59	644.55	644.58	644.53	644.56	644.50	644.54	644.48	644.52	644.48	644.50	644.48	644.49	644.50	644.52	644.53	644.51	644.49	1123+00
1117+00	1118+00																				1119+00					1120+00					1121+00					1122+00					1123+00							
FILE NAME =	USER NAME = ferguson		DESIGNED -	REVISED -	DRAWN -		REVISED -	CHECKED -		REVISED -	DATE -		REVISED -	STATE OF ILLINOIS		DEPARTMENT OF TRANSPORTATION		PLAN AND PROFILE STA. 1117+00 TO STA. 1123+00										F.A.S. RTE. 317	SECTION 36 BR	COUNTY IROQUOIS	TOTAL SHEETS 29	SHEET NO. 8																
PLOT SCALE = 20.0000' / IN.		PLOT DATE = Oct 31, 2007 - 03:52:57 PM		SCALE:		SHEET NO. OF SHEETS		STA. TO STA.		FED. ROAD DIST. NO.		ILLINOIS FED. AID PROJECT		CONTRACT NO. 66646																																		