


F.A.S. RTE.	SECTION	COUNTY	TOTAL SHEETS	SHEET NO.
1380	*	PEORIA	16	8
STA. 46+00		TO STA. 49+00		
FED. ROAD DIST. NO. 4 (ILLINOIS) FED. AID PROJECT				

D4 SCOUR MITIGATION 2008

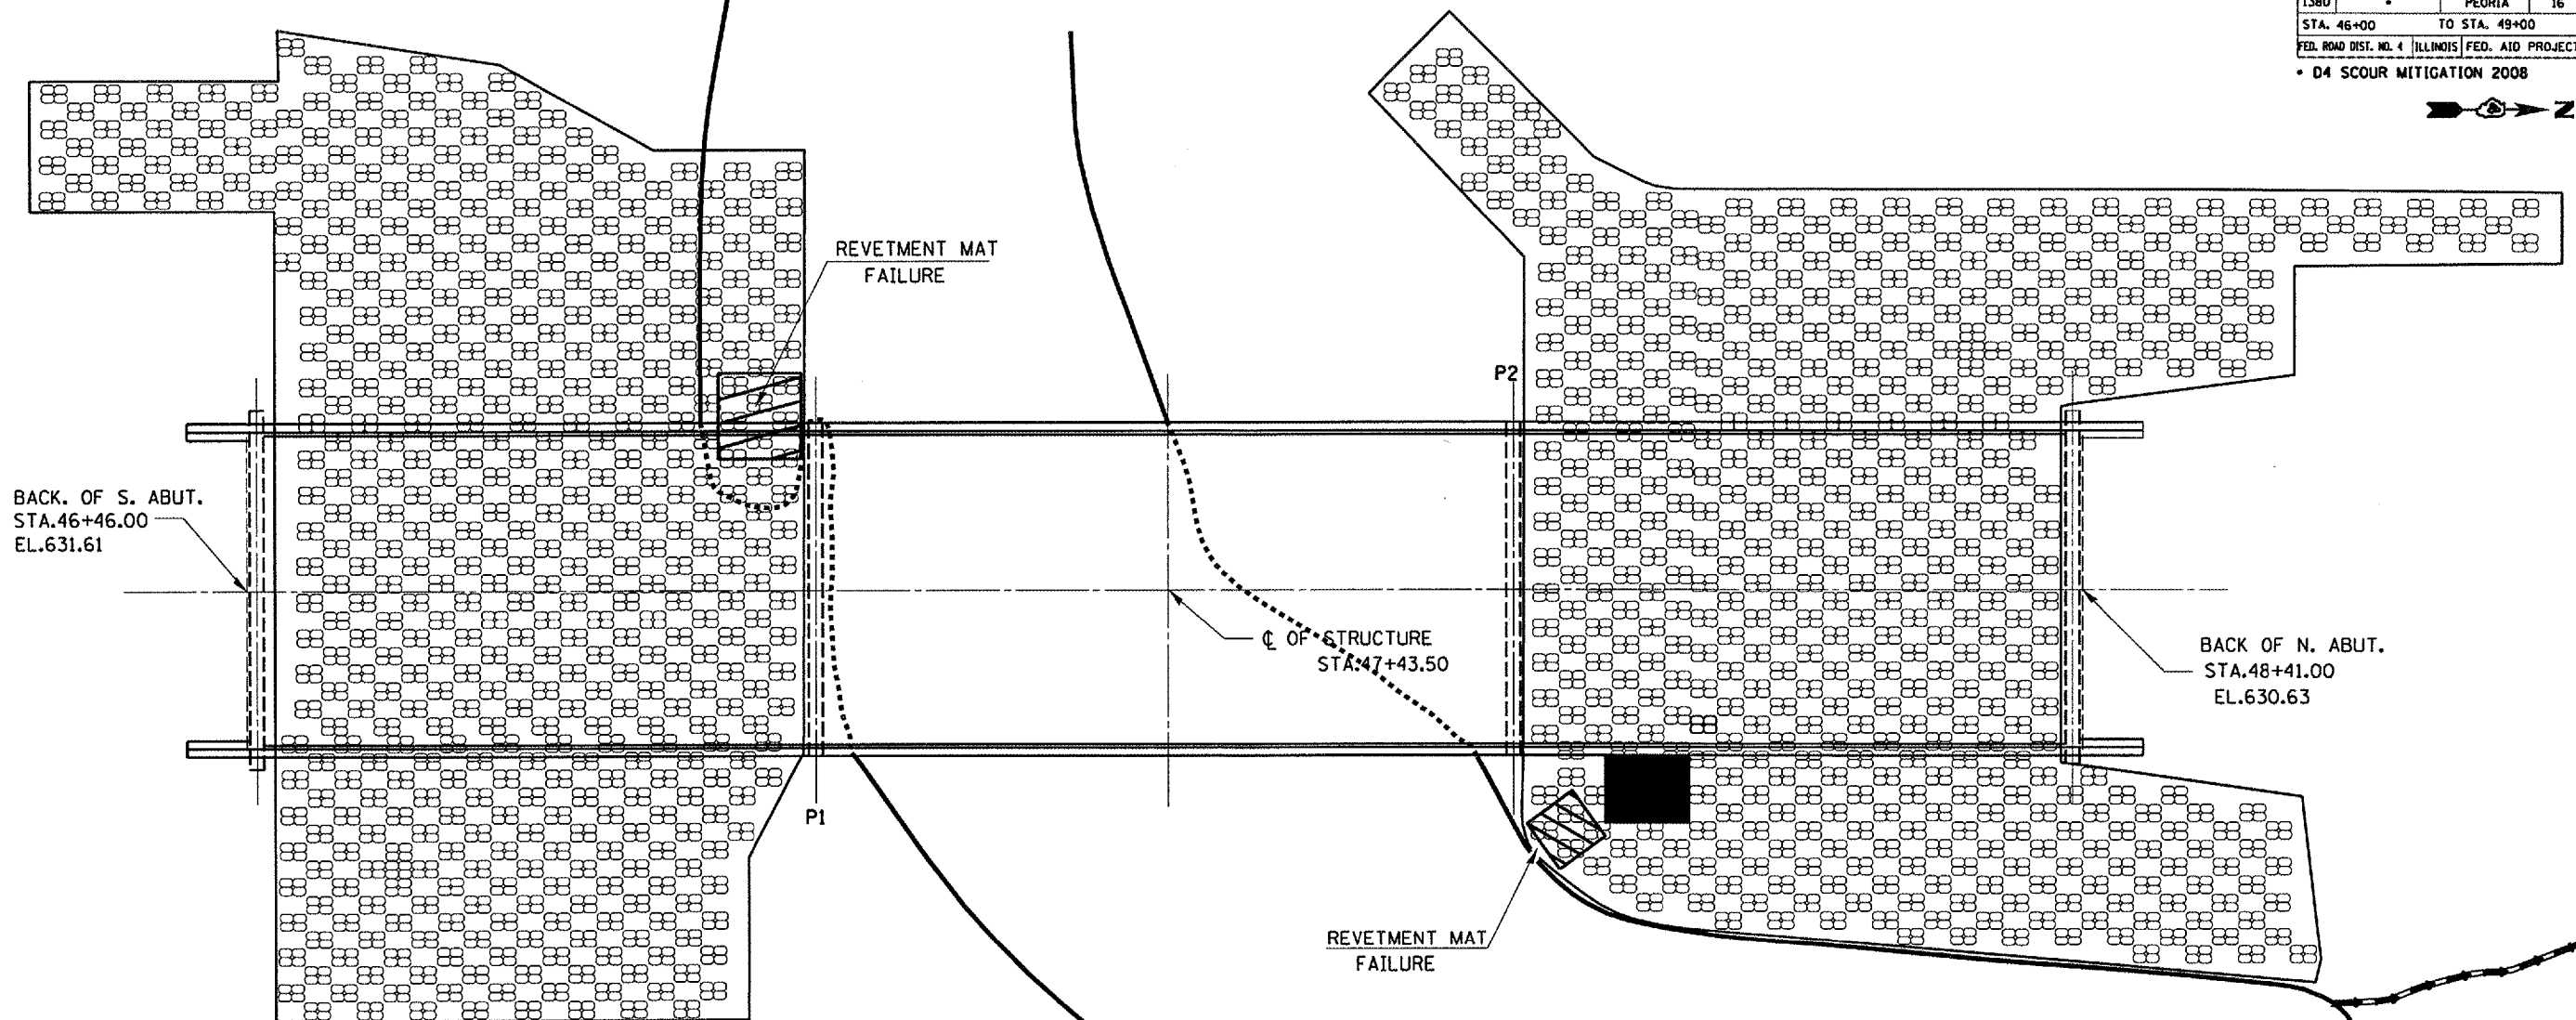

PLAN VIEW

AGGREGATE DITCH

CREEK EDGE

EXISTING REVETMENT MAT

RIPRAP PLACEMENT FOR EROSION CONTROL

REVETMENT MAT FAILURE

DIRECTION OF FLOW

Thomas Symonds

Structure (SN 072-0155) carrying IL 91 over Kickapoo Creek 1.5 mi. S. of Dunlap

REVISIONS	
NAME	DATE

ILLINOIS DEPARTMENT OF TRANSPORTATION

EXISTING REVETMENT MAT

SCALE: VERT. HORIZ. DATE 07-29-04

DRAWN BY MJH CHECKED BY

PLOT DATE * DATE *
 PLOT SCALE * SCALE *
 REFERENCE * REF *