

F.A.I. RTE.	SECTION	COUNTY	TOTAL SHEETS	SHEET NO.
*	**	SANGAMON	248	87

STA.	TO STA.
FED. ROAD DIST. NO.	ILLINOIS FED. AID PROJECT
* FA155(I-55), FA172(I-72), FAP666(I-55 BUS)	
** D6 INTERSTATE RS,BR,M CAB 2008	

SECTION 25, T16N, R5W, 3rd PM

SEE SHEET# 89 FOR CURVE DATA



- 36 REM AND RE-ERECT RAIL ELEMENT OF EX GR STEEL PLATE BEAM GUARDRAIL, TYPE A TBT TYPE TYPE 1, SPECIAL (TANGENT) TRAFFIC BARRIER TERMINAL, TYPE 2 TERMINAL MARKER - DIRECT APPLIED GUARDRAIL MARKERS, TYPE A


FENCE REPLACEMENT AND MOW SWATH
SEE TYPICAL FENCE REPLACEMENT
DETAIL SHEET# 156
SEE SCHEDULE OF QUANTITIES

- 37 GUARDRAIL REMOVAL
REM AND RE-ERECT RAIL ELEMENT OF EX GR STEEL PLATE BEAM GUARDRAIL, TYPE A TBT TYPE TYPE 1, SPECIAL (TANGENT) TERMINAL MARKER - DIRECT APPLIED GUARDRAIL MARKERS, TYPE A

- 38 GUARDRAIL REMOVAL
STEEL PLATE BEAM GUARDRAIL, TYPE A TBT TYPE TYPE 1, SPECIAL (TANGENT) TRAFFIC BARRIER TERMINAL, TYPE 2 TERMINAL MARKER - DIRECT APPLIED GUARDRAIL MARKERS, TYPE A

MATCHLINE STA 319+00

MATCHLINE STA 348+00

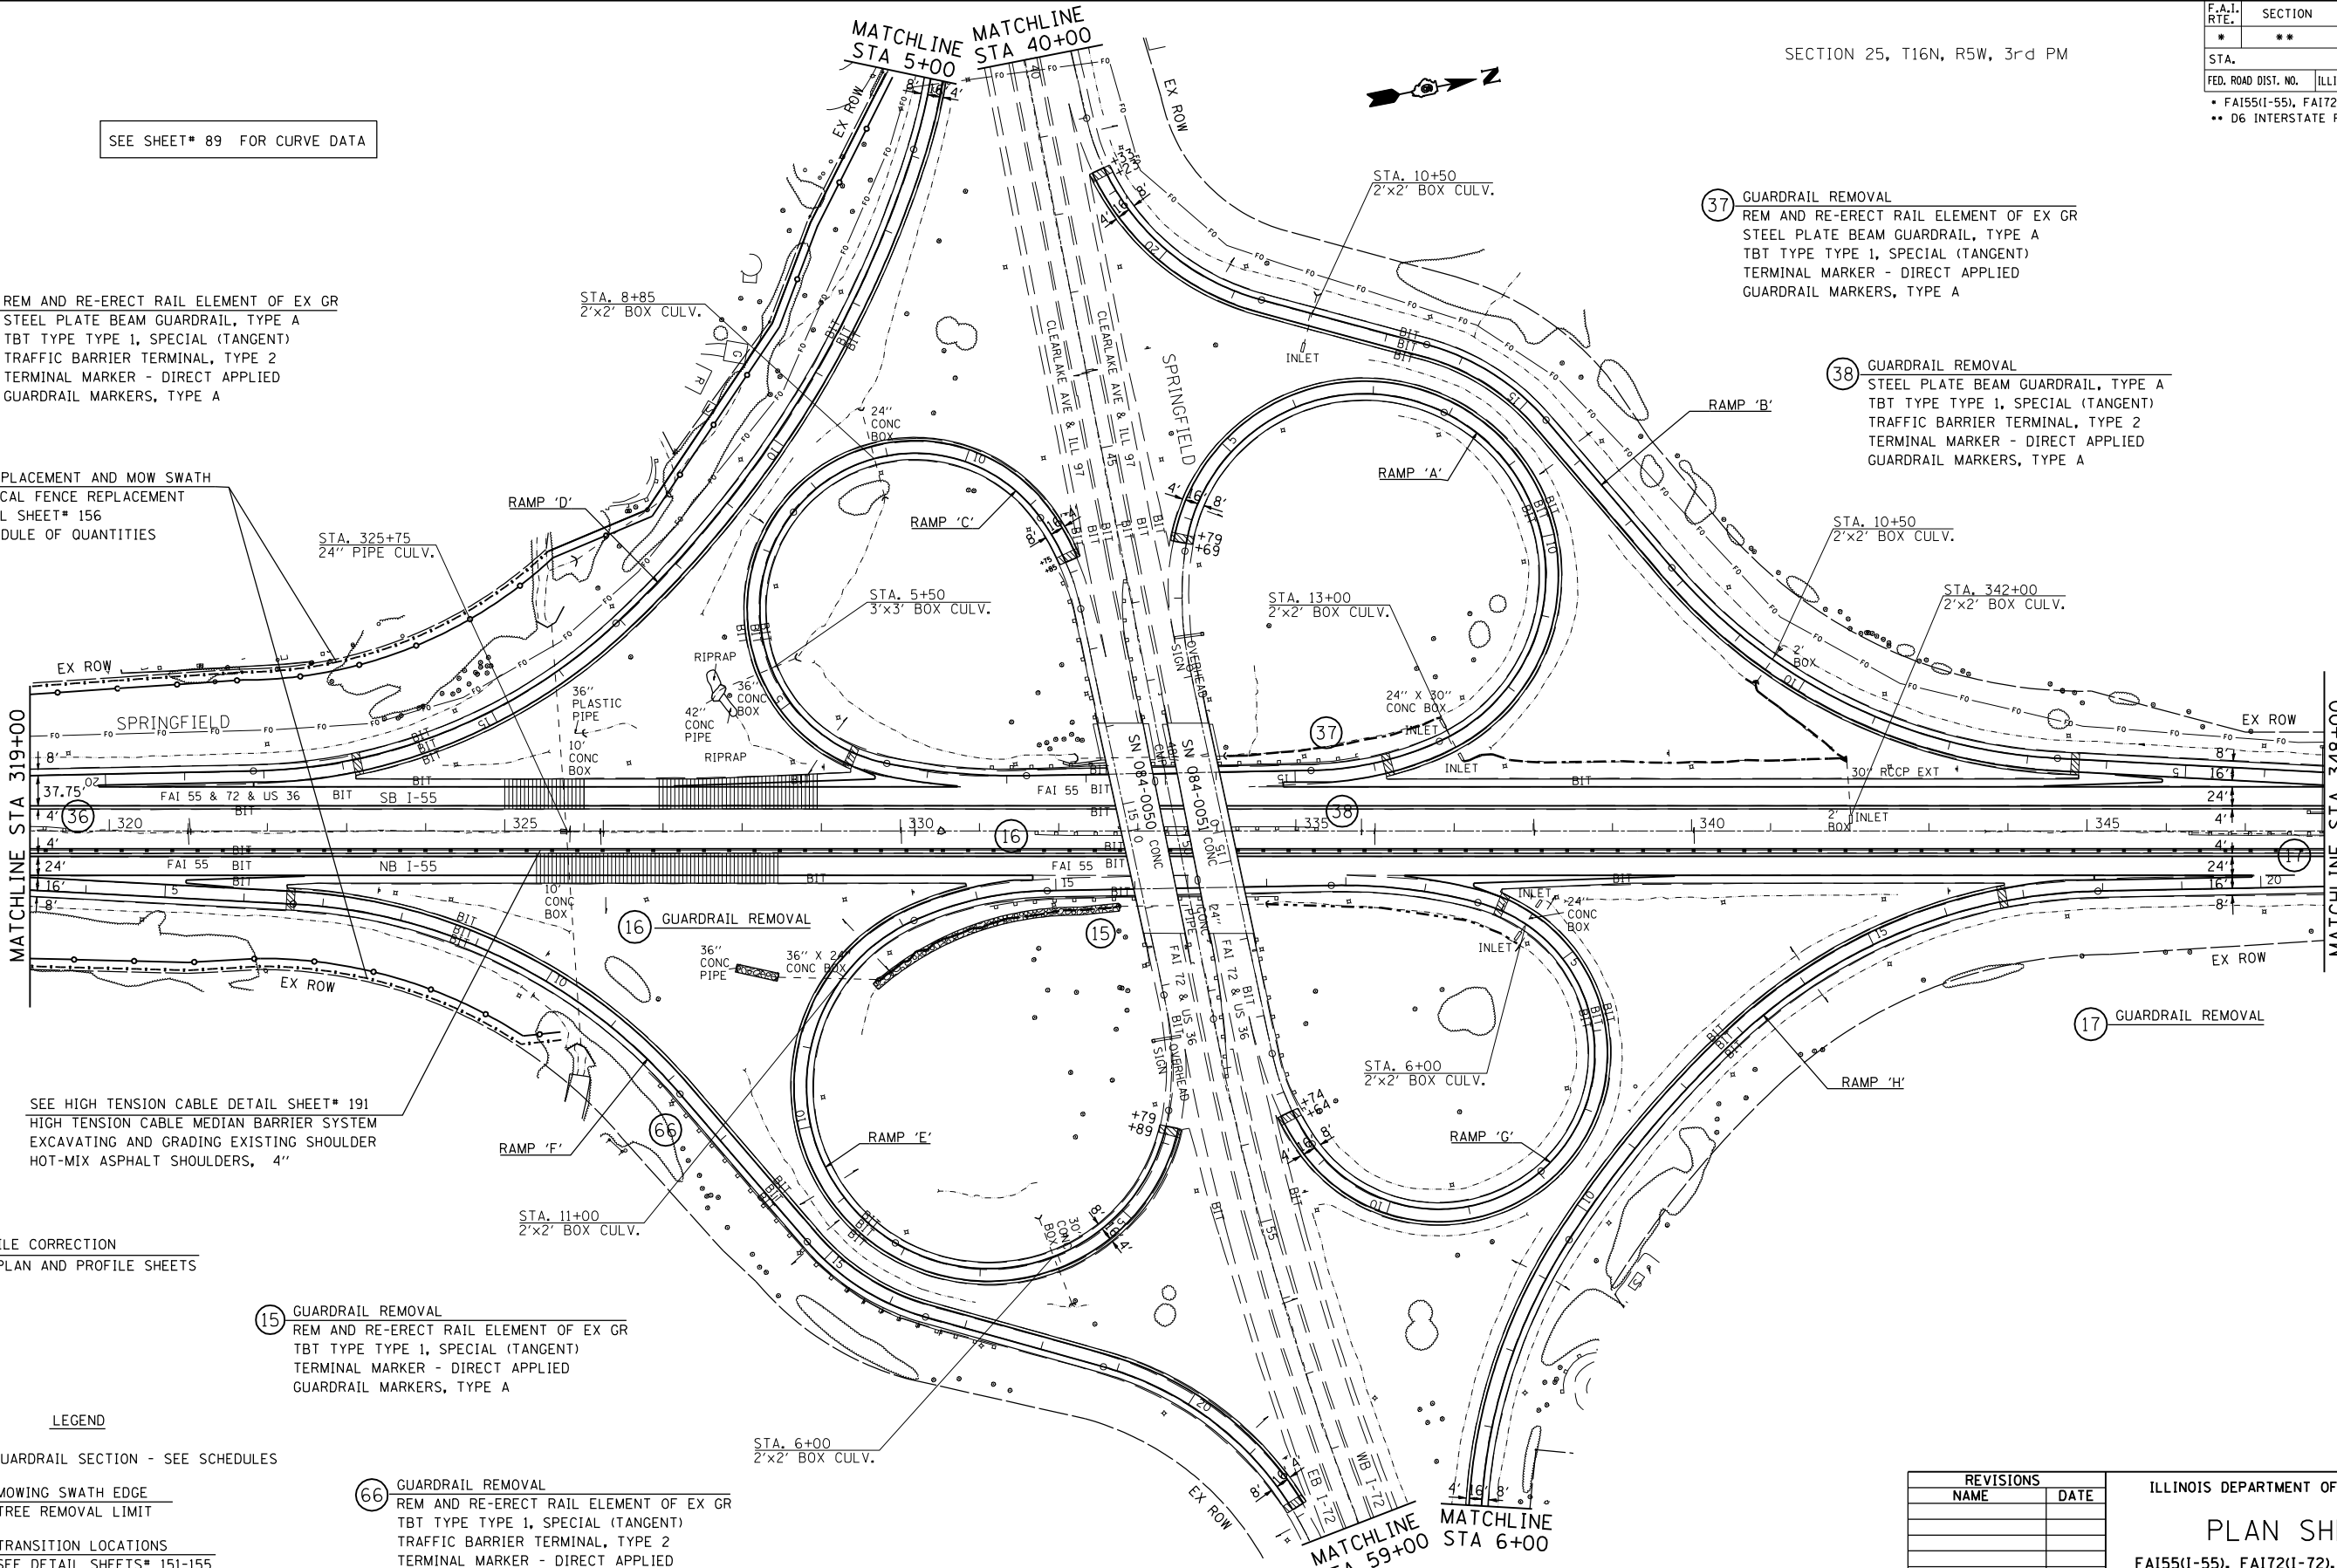

SEE HIGH TENSION CABLE DETAIL SHEET# 191
HIGH TENSION CABLE MEDIAN BARRIER SYSTEM
EXCAVATING AND GRADING EXISTING SHOULDER
HOT-MIX ASPHALT SHOULDERS, 4"

PROFILE CORRECTION
SEE PLAN AND PROFILE SHEETS

- 15 GUARDRAIL REMOVAL
REM AND RE-ERECT RAIL ELEMENT OF EX GR TBT TYPE TYPE 1, SPECIAL (TANGENT) TERMINAL MARKER - DIRECT APPLIED GUARDRAIL MARKERS, TYPE A

- 66 GUARDRAIL REMOVAL
REM AND RE-ERECT RAIL ELEMENT OF EX GR TBT TYPE TYPE 1, SPECIAL (TANGENT) TRAFFIC BARRIER TERMINAL, TYPE 2 TERMINAL MARKER - DIRECT APPLIED GUARDRAIL MARKERS, TYPE A

LEGEND

- ⊕ - GUARDRAIL SECTION - SEE SCHEDULES
- MOWING SWATH EDGE
- TREE REMOVAL LIMIT
- ▨ TRANSITION LOCATIONS
SEE DETAIL SHEETS# 151-155
- ▨ VERTICAL CLEARANCE
SEE DETAIL SHEET#157

REVISIONS	
NAME	DATE

ILLINOIS DEPARTMENT OF TRANSPORTATION
PLAN SHEET
FA155(I-55), FA172(I-72), FAP666(I-55 BUS)
SECTION D6 INTERSTATE RS,BR,M CAB 2008
SANGAMON COUNTY
SCALE: 1" = 100'
DATE _____ DRAWN BY TEC
CHECKED BY _____

PLOT DATE = Oct-23-2007 09:53:34AM
FILE NAME = c:\p\projects\4652882\plan_11.dgn
PLOT SCALE = 211.7647 / IN.
USER NAME = laughlinr1

CLEAR LAKE AVE / I-72 INTERCHANGE