


F.A.I. RTE.	SECTION	COUNTY	TOTAL SHEETS	SHEET NO.
*	**	SANGAMON	248	96

SECTION 22, T15N, R5W, 3rd PM

STA.	TO STA.
FED. ROAD DIST. NO.	ILLINOIS FED. AID PROJECT
* FA155(I-55), FA172(I-72), FAP666(I-55 BUS) ** D6 INTERSTATE RS,BR,M CAB 2008	

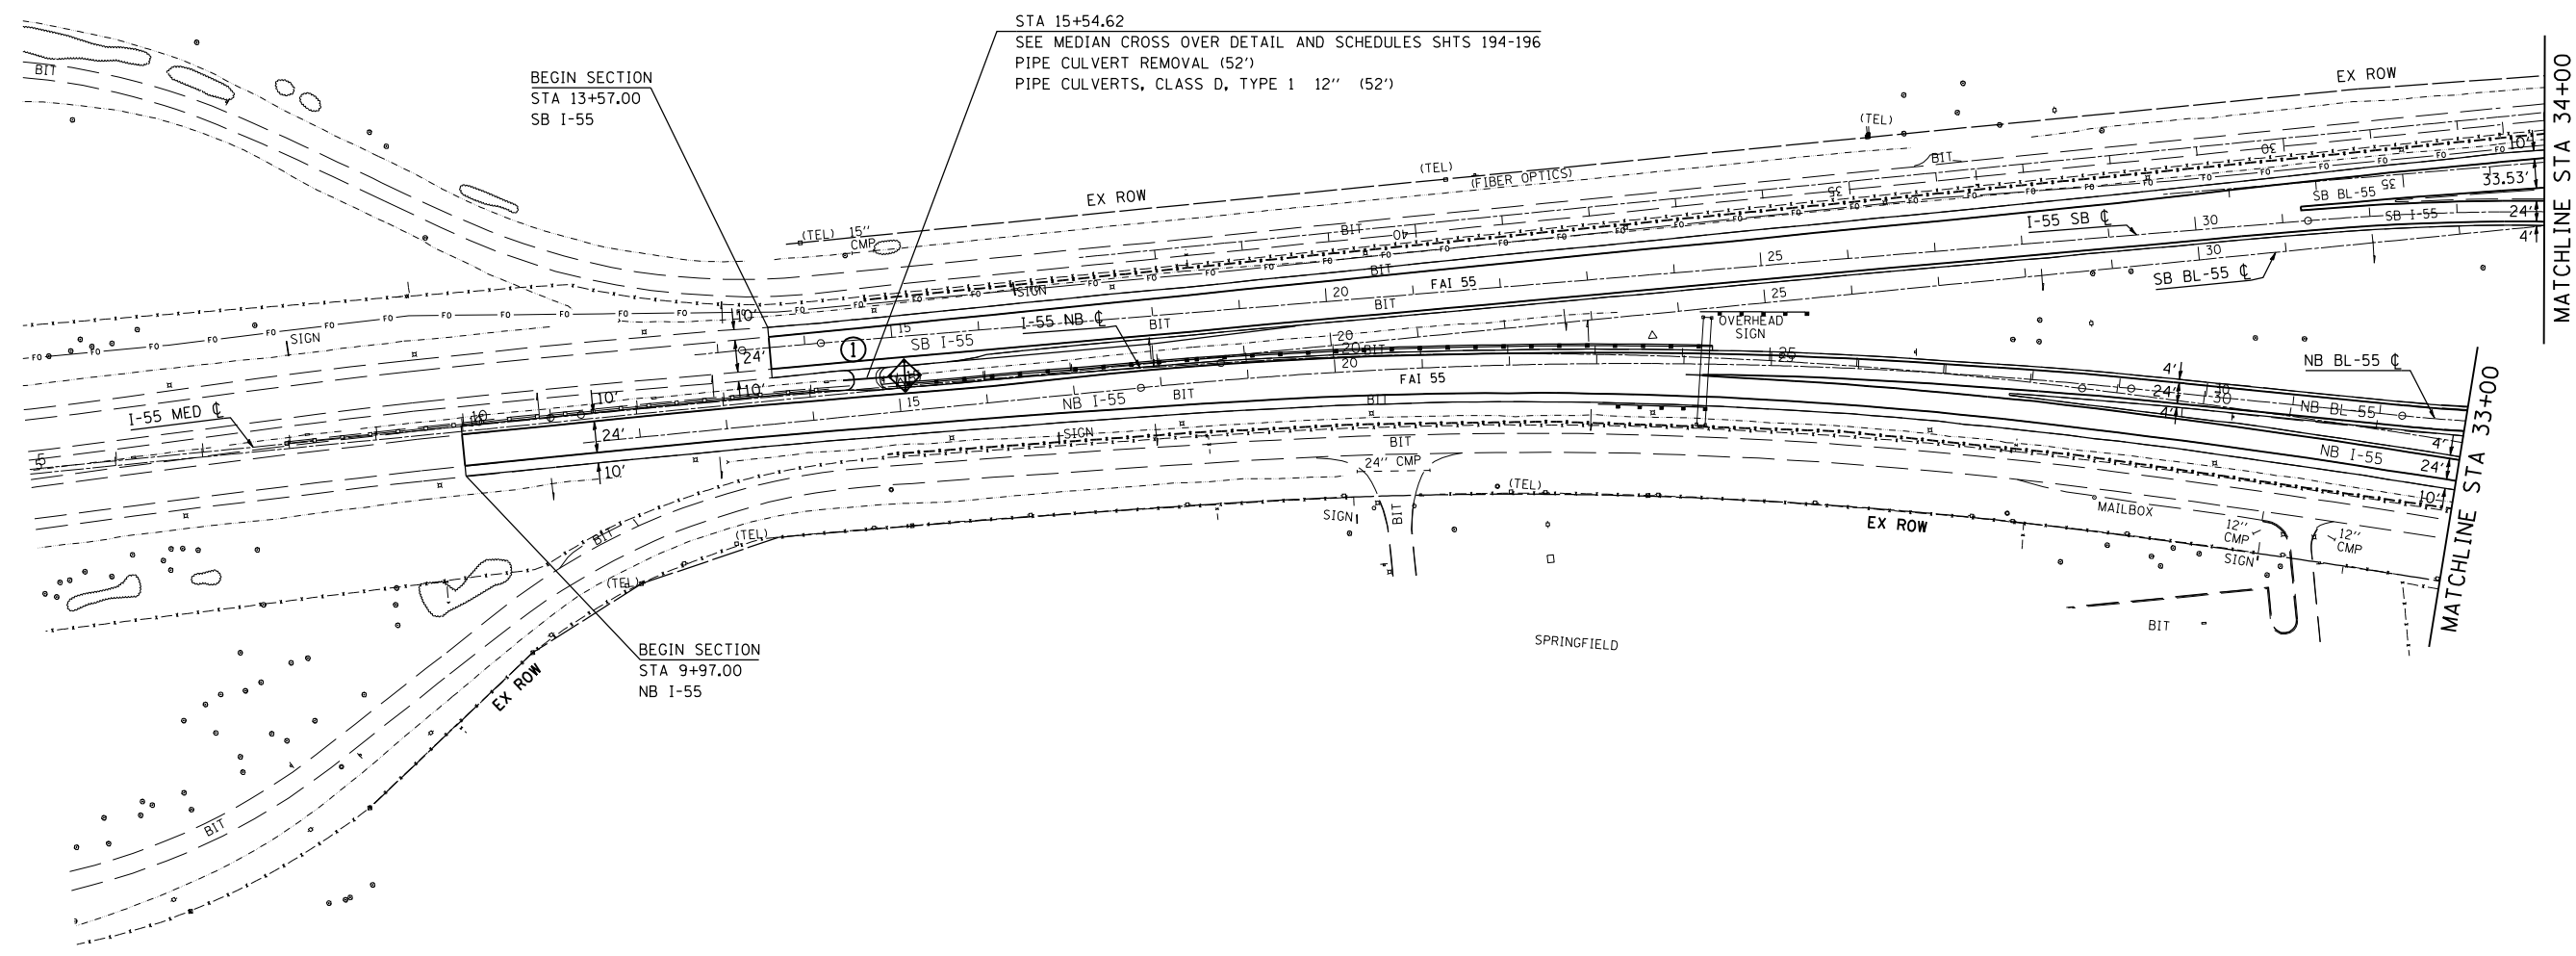

BEGIN SECTION
STA 13+57.00
SB I-55

STA 15+54.62
SEE MEDIAN CROSS OVER DETAIL AND SCHEDULES SHTS 194-196
PIPE CULVERT REMOVAL (52')
PIPE CULVERTS, CLASS D, TYPE 1 12" (52')

BEGIN SECTION
STA 9+97.00
NB I-55

MATCHLINE STA 34+00

MATCHLINE STA 33+00

LEGEND

- TEMPORARY DITCH CHECKS
- INLET AND PIPE PROTECTION
- EROSION CONTROL BLANKET
- TEMP EROSION CONTROL SEEDING
- STONE RIPRAP
- DRAINAGE STRUCTURE NUMBER

REVISIONS	
NAME	DATE

ILLINOIS DEPARTMENT OF TRANSPORTATION
EROSION CONTROL AND DRAINAGE PLAN SHEETS
 FA155(I-55), FA172(I-72), FAP666(I-55 BUS)
 SECTION D6 INTERSTATE RS,BR,M CAB 2008
 SANGAMON COUNTY
 SCALE: 1" = 100'
 DATE _____ DRAWN BY TEC
 CHECKED BY _____

PLOT DATE = Oct-22-2007 08:28:46AM
 FILE NAME = c:\p\projects\652882\ht.erosion.dgn
 PLOT SCALE = 211.7647 / IN.
 USER NAME = laughlin-1