


F.A.I. RTE.	SECTION	COUNTY	TOTAL SHEETS	SHEET NO.
*	**	SANGAMON	248	109

SECTION 30, T16N, R4W, 3rd PM

STA.	TO STA.
FED. ROAD DIST. NO.	ILLINOIS FED. AID PROJECT
* FA155(I-55), FA172(I-72), FAP666(I-55 BUS)	
** D6 INTERSTATE RS,BR,M CAB 2008	

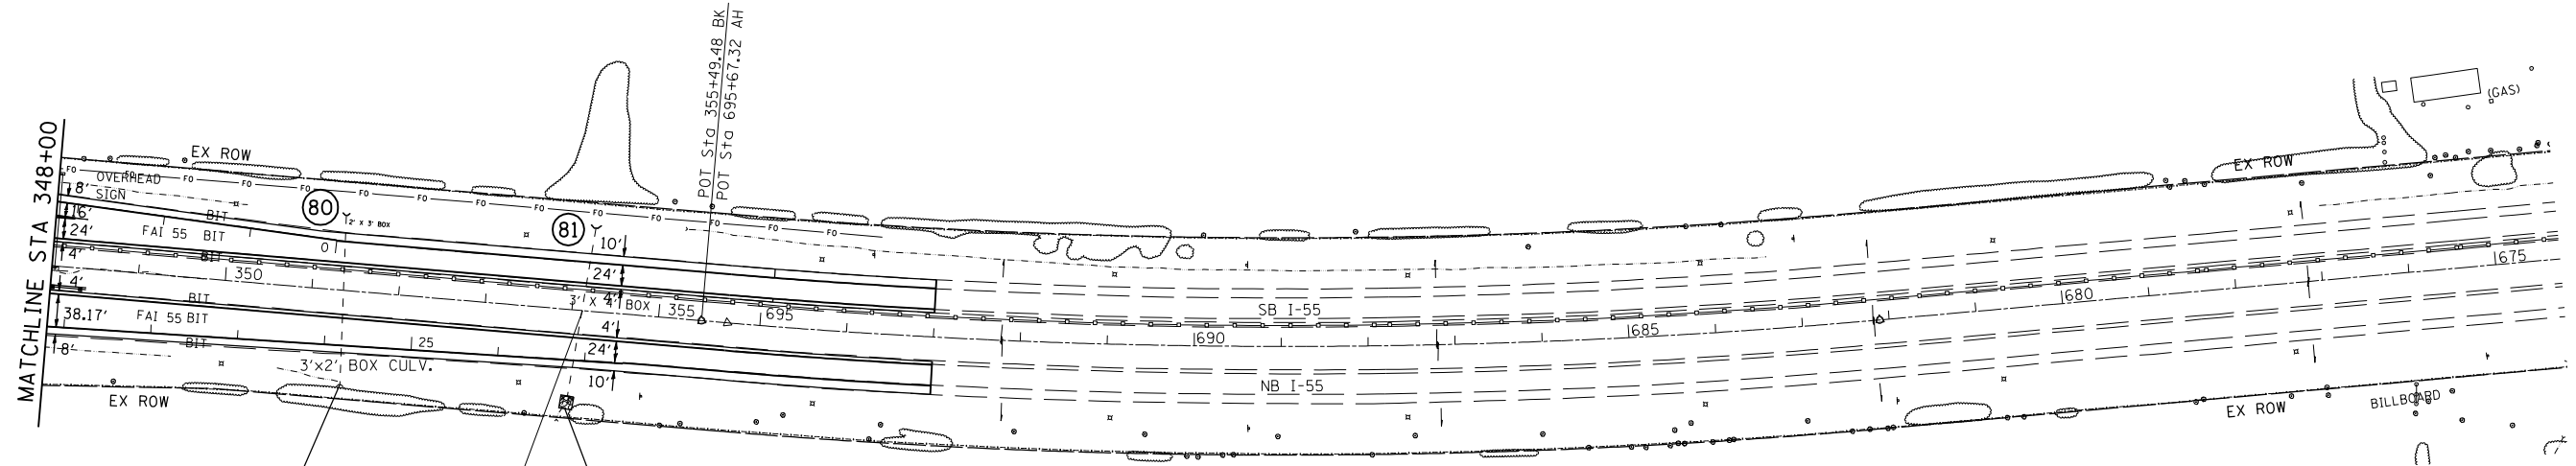

STA 351+63
TREE REMOVAL (OVER 15 UNITS DIAMETER)
REMOVE ONE 24 UNIT DIA TREE AT HEADWALL

STA 354+10
STONE RIPRAP, CLASS A4
FILTER FABRIC
(12' X 12')

STA. 354+10
4'x3' BOX CULV.

EXIST. CURVE 688
PI STA. = 688+75.89
Δ = 9° 57' 47" (RT)
D = 0° 45' 04"
R = 7,629.41'
T = 665.01'
L = 1,326.67'
E = 28.93'
P.C. STA. = 682+10.88
P.T. STA. = 695+37.55

LEGEND

- TEMPORARY DITCH CHECKS
- INLET AND PIPE PROTECTION
- EROSION CONTROL BLANKET
- TEMP EROSION CONTROL SEEDING
- STONE RIPRAP
- DRAINAGE STRUCTURE NUMBER

REVISIONS	
NAME	DATE

ILLINOIS DEPARTMENT OF TRANSPORTATION
EROSION CONTROL AND
DRAINAGE PLAN SHEETS
FA155(I-55), FA172(I-72), FAP666(I-55 BUS)
SECTION D6 INTERSTATE RS,BR,M CAB 2008
SANGAMON COUNTY
SCALE: 1" = 100'
DATE _____ DRAWN BY TEC
CHECKED BY _____

PLOT DATE = Oct-22-2007 08:21:14AM
FILE NAME = c:\p\projects\652282\ht.erosion3.dgn
PLOT SCALE = 211.7647 / IN.
USER NAME = laughlin-1