

F.A.I. RTE.	SECTION	COUNTY	TOTAL SHEETS	SHEET NO.
*	**	SANGAMON	248	114
STA.		TO STA.		
FED. ROAD DIST. NO.	ILLINOIS	FED. AID PROJECT		
* FA155(I-55), FA172(I-72), FAP666(I-55 BUS)				
** D6 INTERSTATE RS,BR,M CAB 2008				

SECTION 21, T15N, R5W, 3rd PM



END SECTION
STA 63+50.00
BL-55

STA 17+50
2'X2' BOX CULV.


STA 10+40
PIPE CULVERT REMOVAL
PIPE CULVERTS, TYPE 1 RCCP 36"
REMOVE AND RELAY END SECTIONS

STA 5+30
FRAMES AND GRATES TO BE ADJUSTED
PIPE CULVERTS, TYPE 1 RCCP 24" (26')

STA 687+50
REMOVE AND RELAY END SECTIONS

STA 662+00
CONCRETE REMOVAL, CONCRETE COLLAR
PIPE CULVERTS, TYPE 1 RCCP 30"
PRECAST CONC FLAR END SECT 30"
GRATING FOR CONC FLAR END SECT 30"
SEE CONCRETE COLLAR DETAIL SHEET# 199

STA 667+90
FRAMES AND GRATES TO BE ADJUSTED

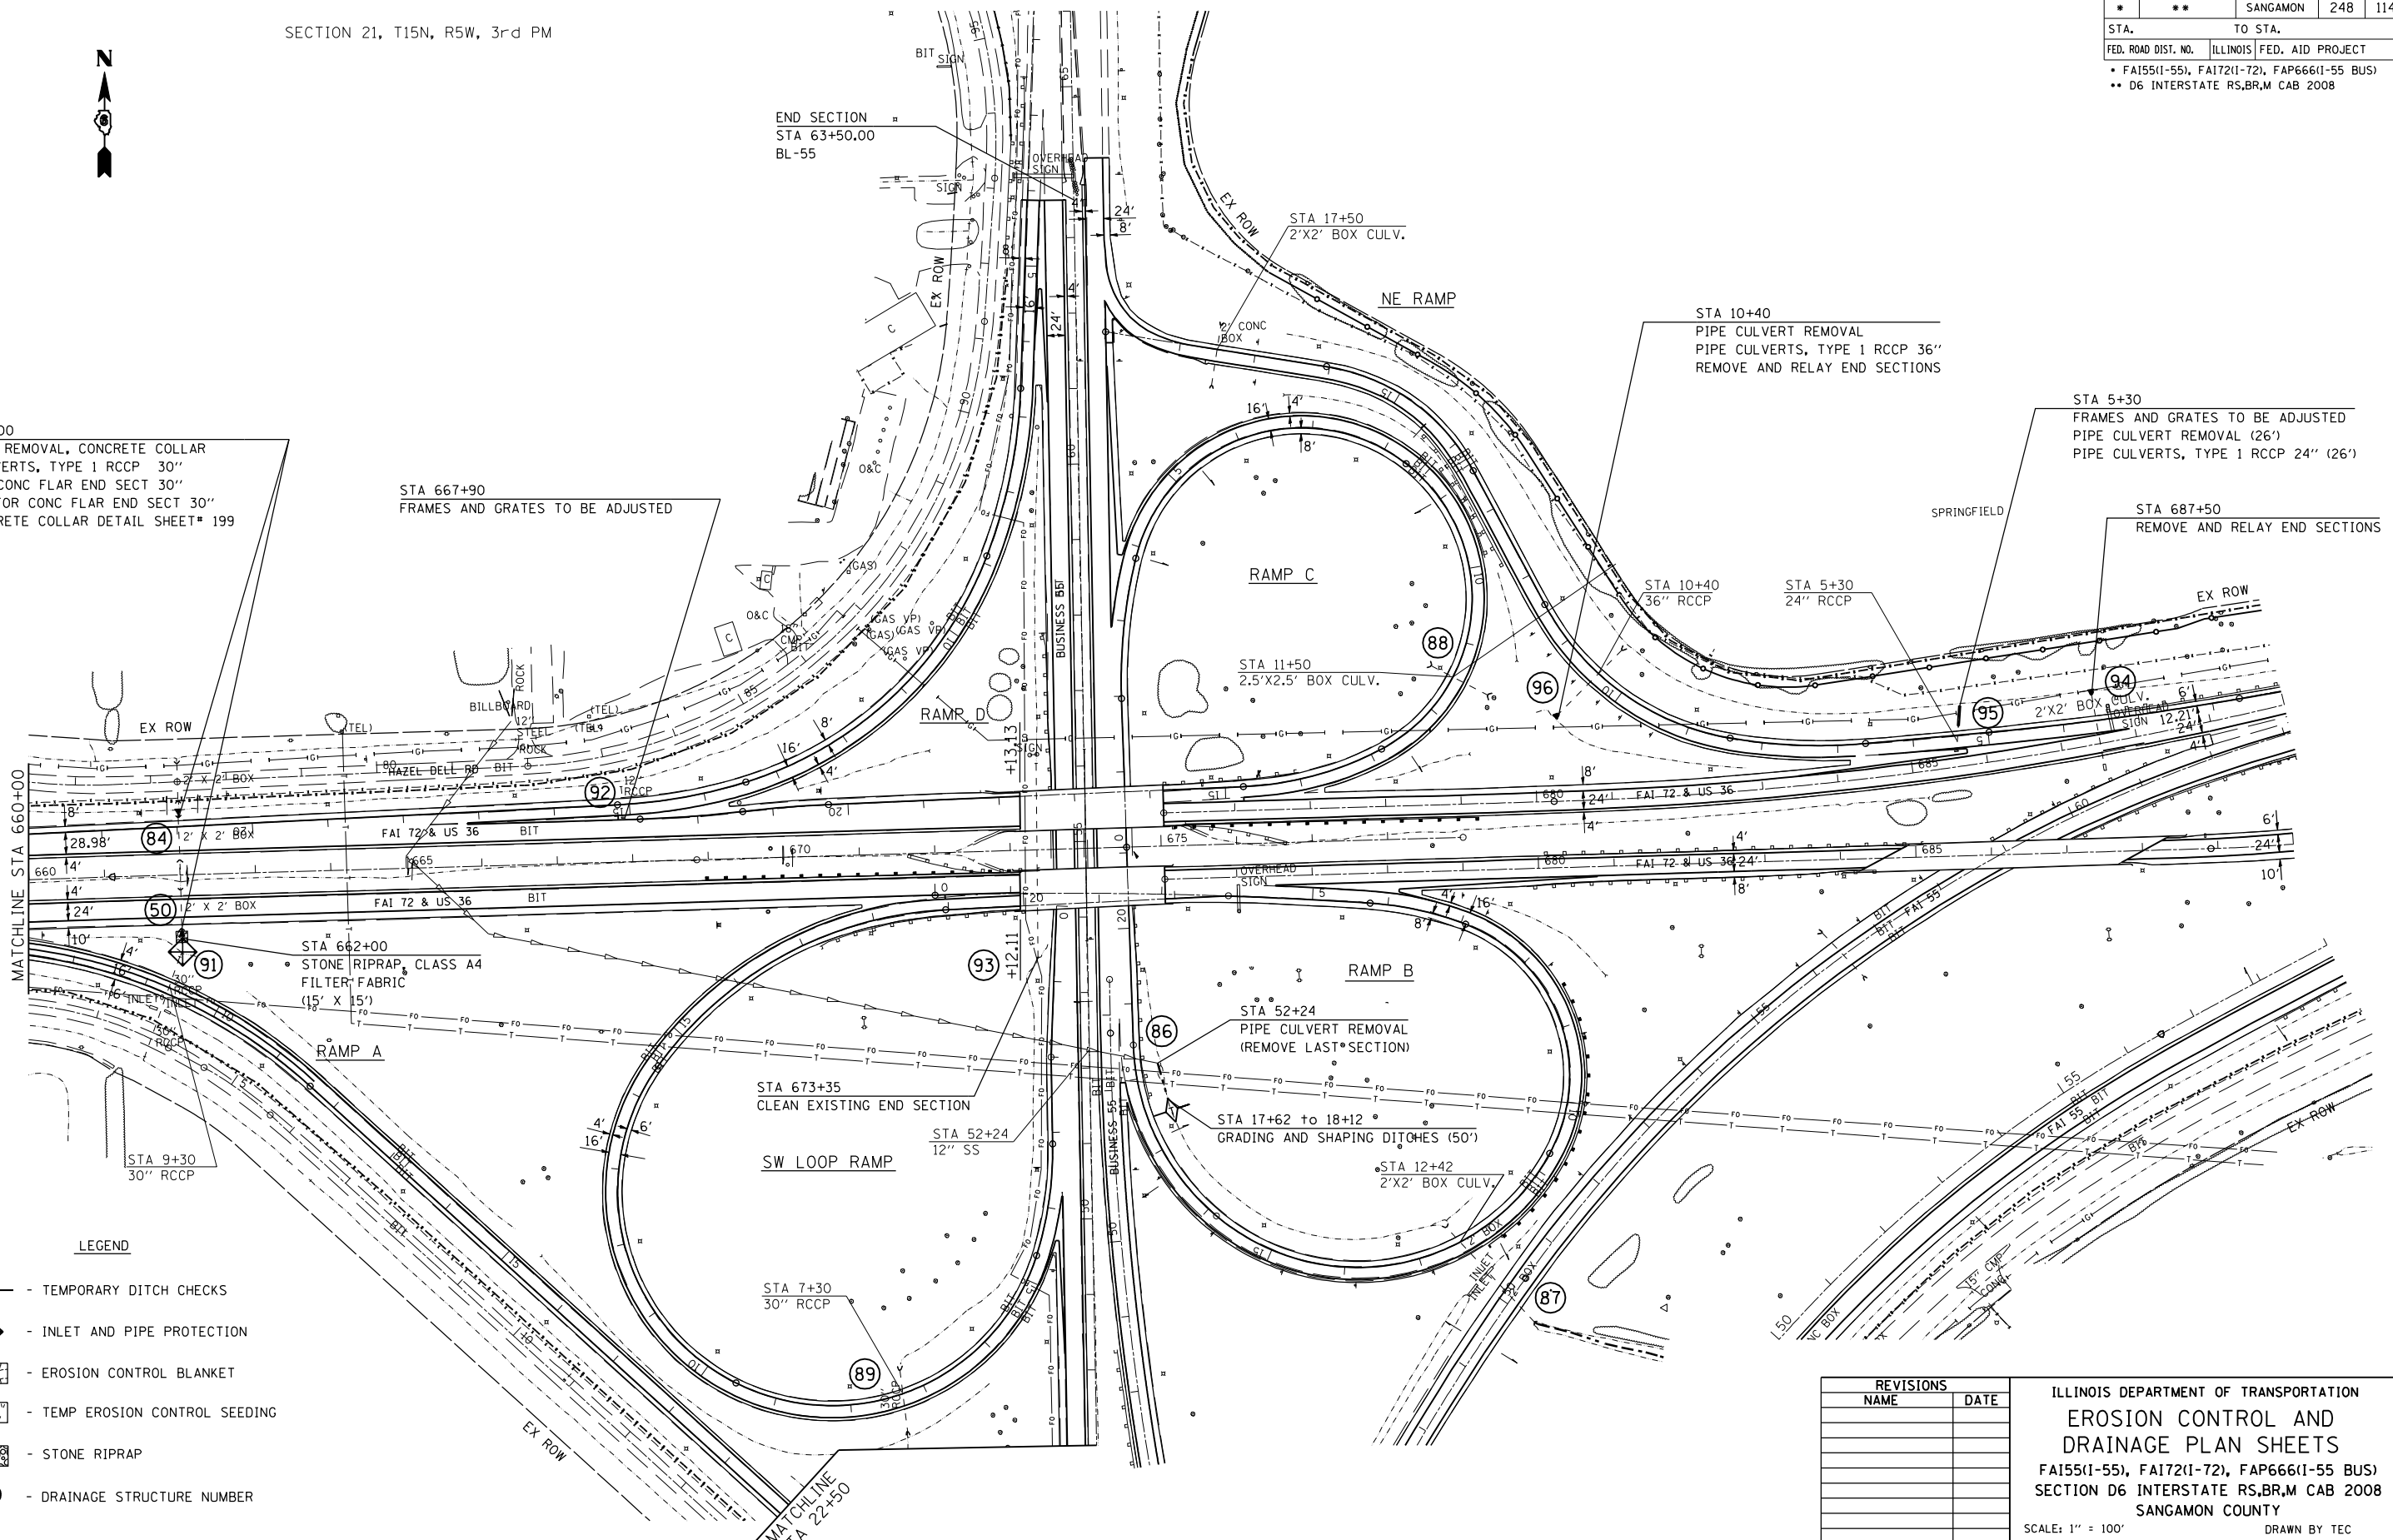

MATCHLINE STA 660+00

MATCHLINE STA 22+50

LEGEND

- TEMPORARY DITCH CHECKS
- INLET AND PIPE PROTECTION
- EROSION CONTROL BLANKET
- TEMP EROSION CONTROL SEEDING
- STONE RIPRAP
- DRAINAGE STRUCTURE NUMBER

REVISIONS	
NAME	DATE

ILLINOIS DEPARTMENT OF TRANSPORTATION
EROSION CONTROL AND DRAINAGE PLAN SHEETS
 FA155(I-55), FA172(I-72), FAP666(I-55 BUS)
 SECTION D6 INTERSTATE RS,BR,M CAB 2008
 SANGAMON COUNTY
 SCALE: 1" = 100'
 DATE _____ DRAWN BY TEC
 CHECKED BY _____

PLOT DATE = Oct-22-2007 08:21:22AM
 FILE NAME = c:\p\Projects\6522882\shl\erocn4.dgn
 PLOT SCALE = 211.7643 / IN.
 USER NAME = laughlinr1