


F.A.I. RTE.	SECTION	COUNTY	TOTAL SHEETS	SHEET NO.
*	**	SANGAMON	248	192
STA.		TO STA.		
FED. ROAD DIST. NO.	ILLINOIS	FED. AID PROJECT		
* FA155(I-55), FA172(I-72), FAP666(I-55 BUS) ** D6 INTERSTATE RS,BR,M CAB 2008				

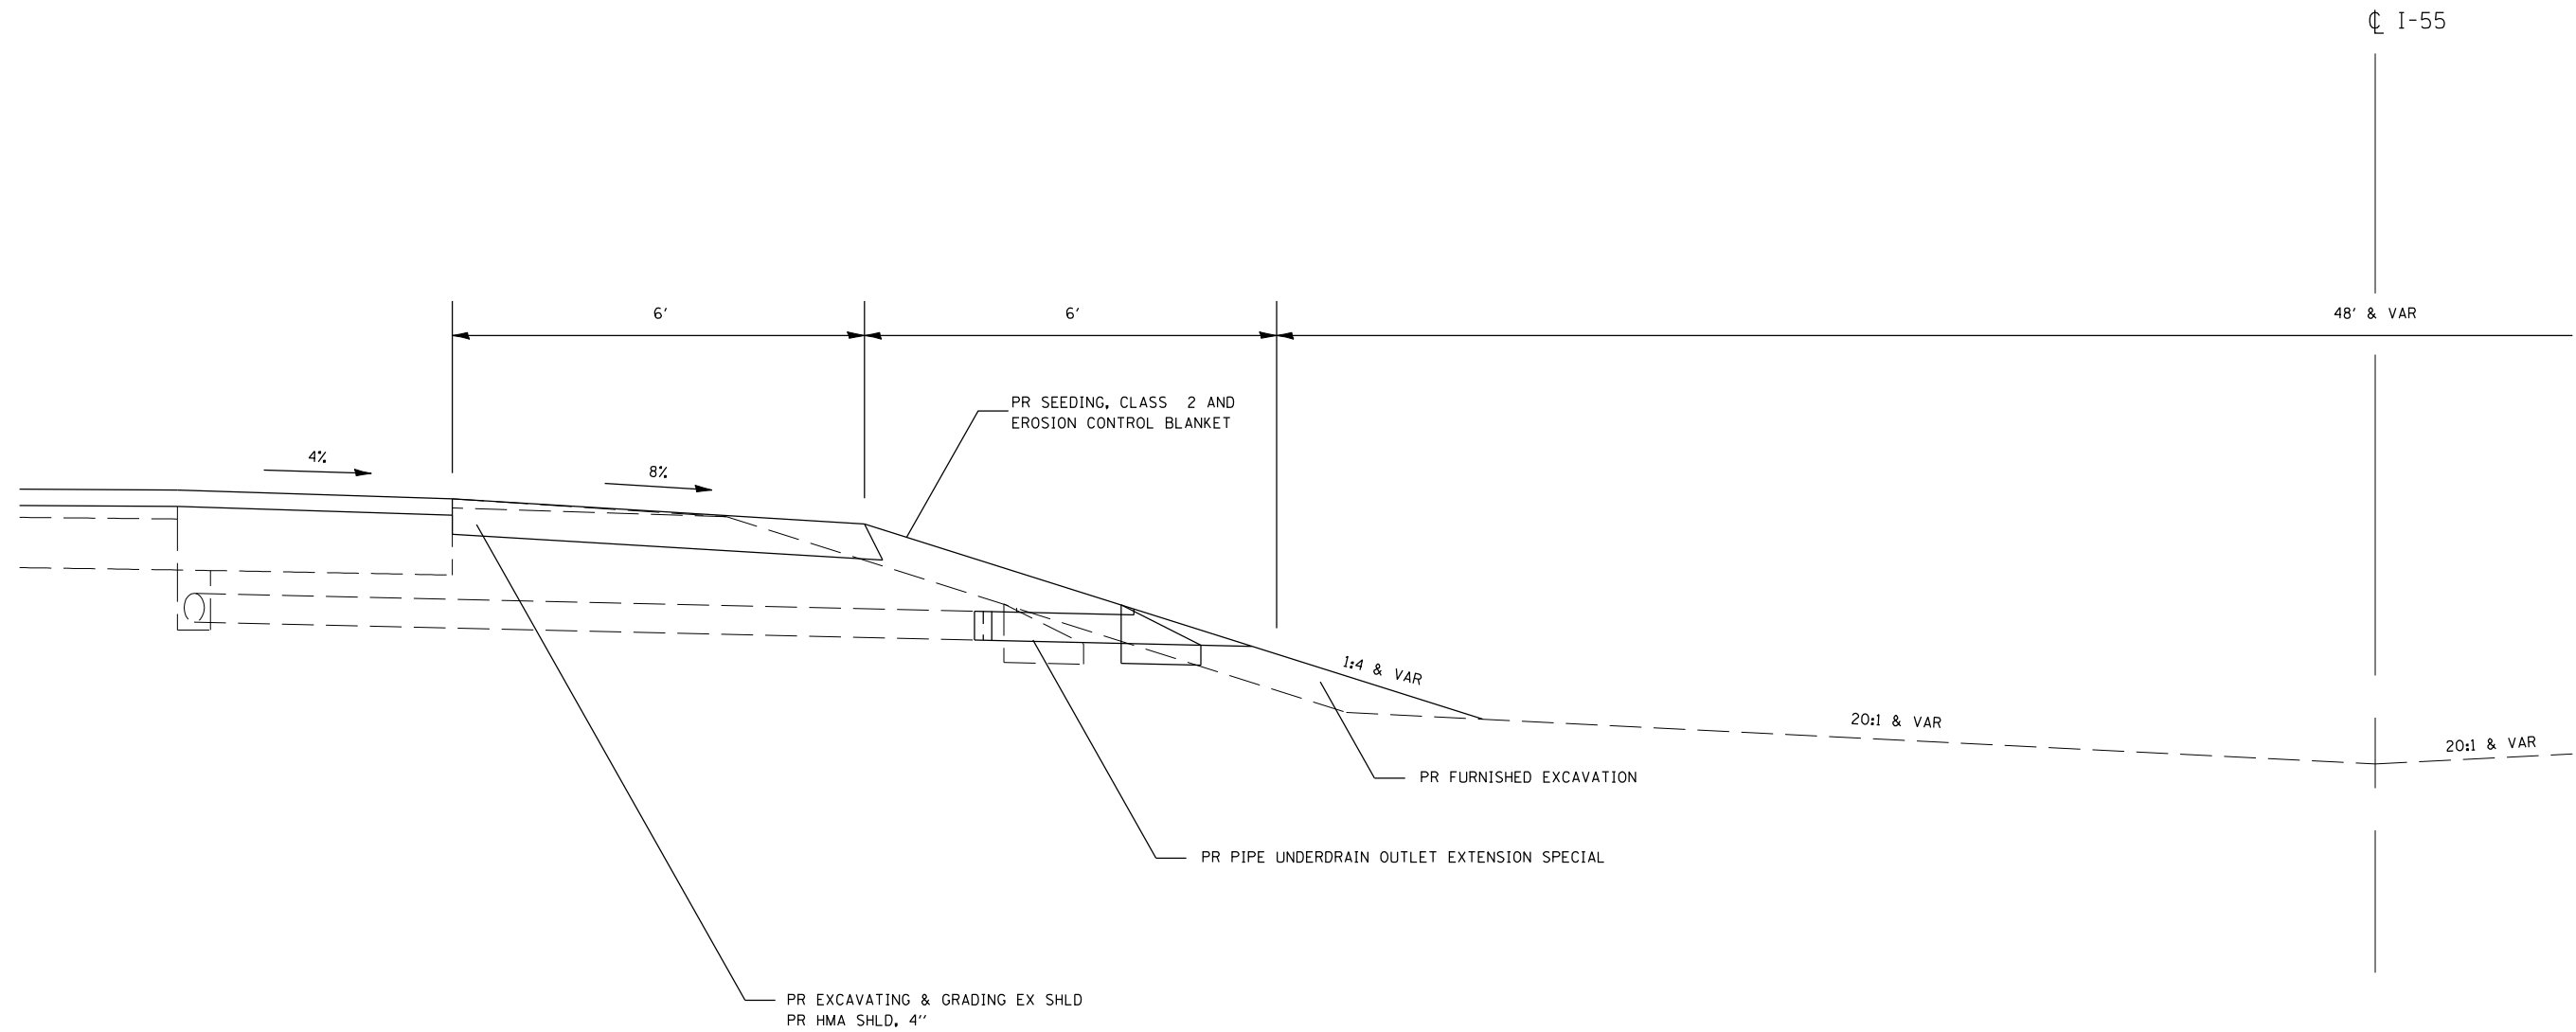

NOTES:

- EXCAVATION FOR THE HMA SHOULDER WILL BE MEASURED AND PAID FOR AS EXCAVATING AND GRADING EXISTING SHOULDER, WHICH SHALL INCLUDE GRADING AND COMPACTING THE FILL AREA TO THE SATISFACTION OF THE ENGINEER.
- LOCATIONS THAT REQUIRE ADDITION FILL TO PROVIDE A MINIMUM 1:4 FORSLOPE WILL BE PAID FOR AS FURNISHED EXCAVATION.
- FOR PIPE UNDERDRAIN OUTLET EXTENSIONS SPECIAL, SEE SPECIAL PROVISIONS. SEE STANDARDS 601001-01 AND 601101 FOR ADDITIONAL INFORMATION.
- EROSION CONTROL SEEDING SHALL BE APPLIED AS NECESSARY (SEE SWPPP)

NOT TO SCALE

REVISIONS	
NAME	DATE

ILLINOIS DEPARTMENT OF TRANSPORTATION
 HMA SHOULDER (MOW STRIP)
 FOR HIGH TENSION CABLE
 FA155(I-55), FA172(I-72), FAP666(I-55 BUS)
 SECTION D6 INTERSTATE RS,BR,M CAB 2008
 SANGAMON COUNTY

SCALE: _____ DRAWN BY _____
 DATE _____ CHECKED BY _____