



F.A.P. RTE.	SECTION	COUNTY	TOTAL SHEETS	SHEET NO.
315	116(BR-2)	LOGAN	79	27
STA. 309+00		TO STA. 318+90		
FED. ROAD DIST. NO.		ILLINOIS FED. AID PROJECT		

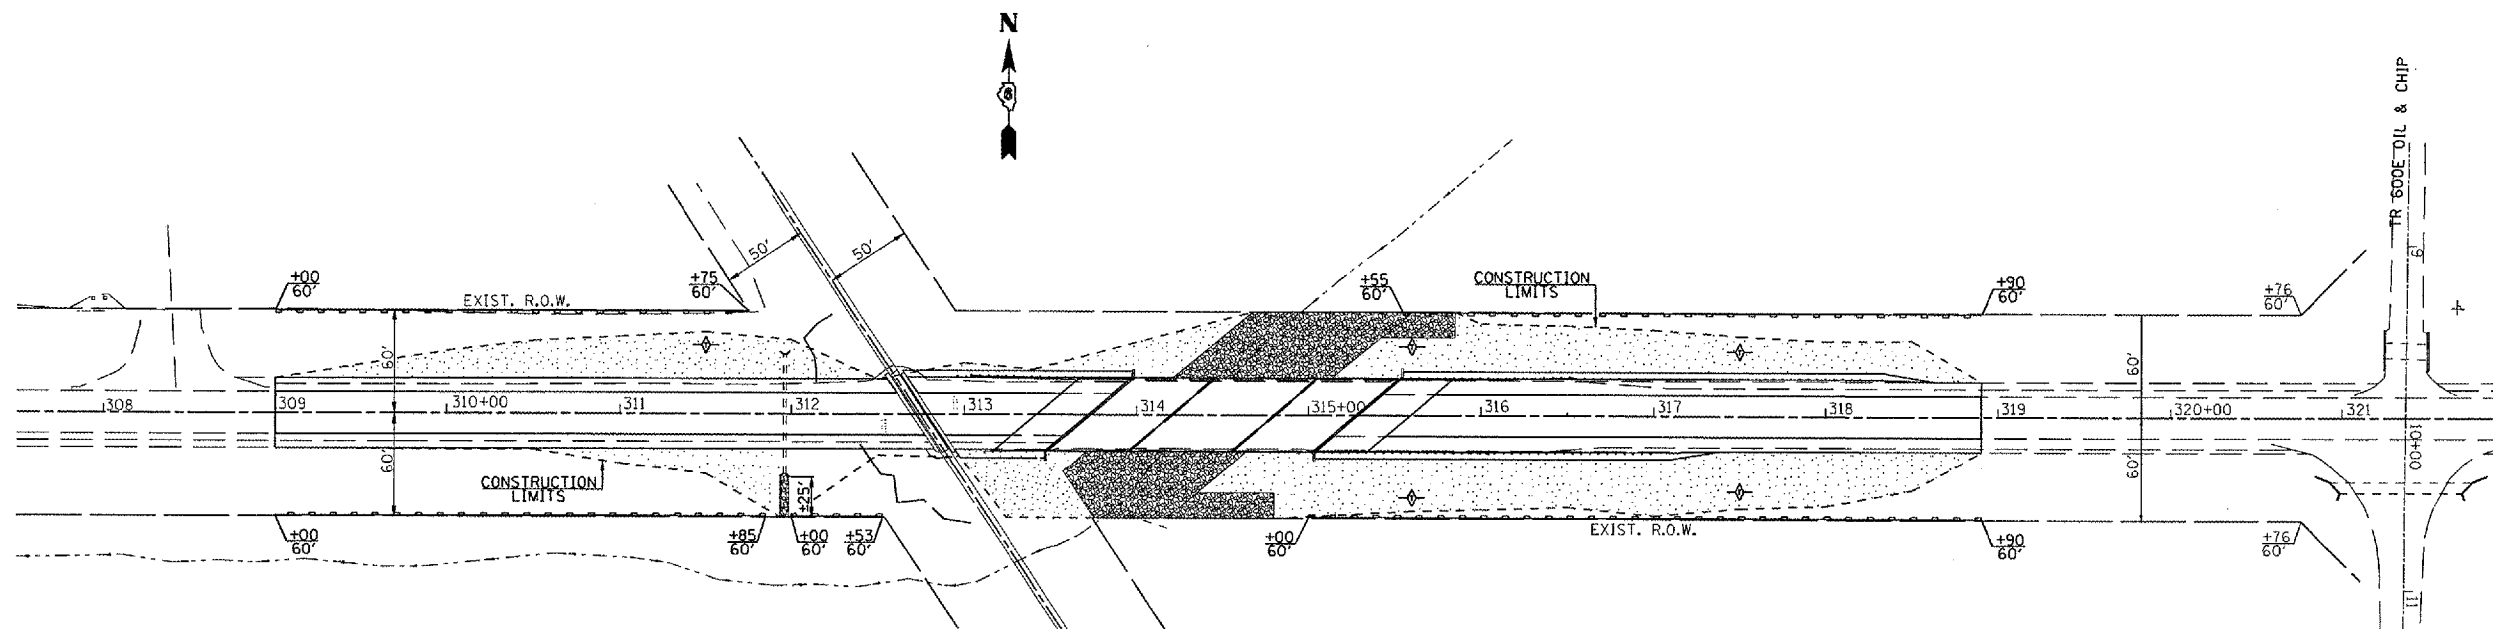

EROSION CONTROL PLAN

 

LEGEND

- PAVEMENT & STRUCTURE REMOVAL LIMITS
- SEEDING, CLASS 2 WITH MULCH, METHOD 2
- RIPRAP, CLASS A4
- PERIMETER EROSION BARRIER
- AGGREGATE (EROSION CONTROL)

LANDSCAPING AND EROSION
CONTROL PLANS
F.A.P. ROUTE 315 - (U.S. 136)
OVER PRAIRIE CREEK
SECTION 116(BR-2)
LOGAN COUNTY
STA. 314+50.00
S.N. 054-0025

PLT DATE = Sep-21-2007 03:08:33PM
FILE NAME = 0025.ecdgn
MODEL NAME = Default